


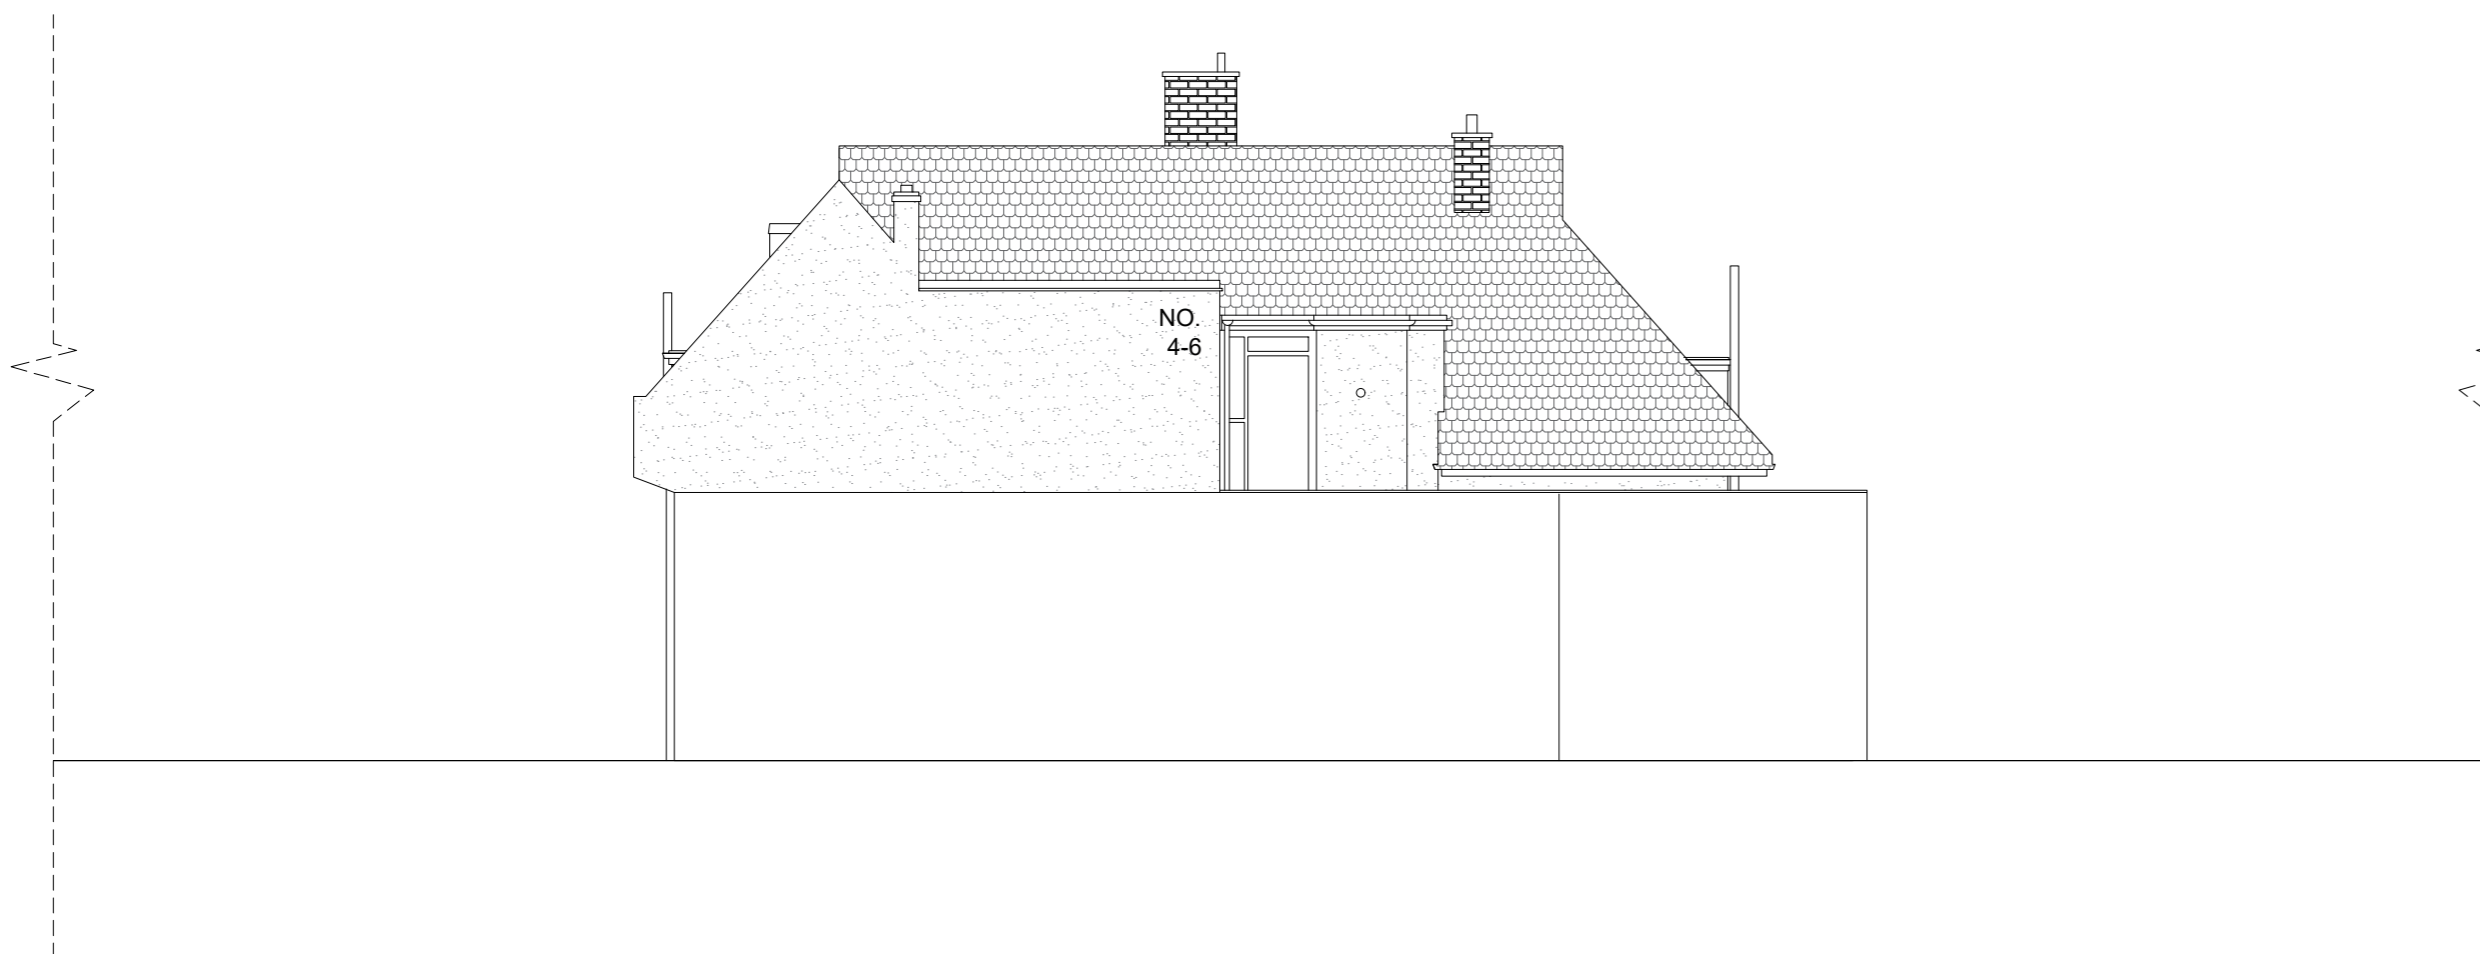

Existing West Elevation



Existing South Elevation




Existing East Elevation



Existing North Elevation

Any dimensions shown should be checked on site and discrepancies reported to the Architect prior to construction. Designs are not coordinated with engineer projects. Do not scale for construction purposes.

 

Existing

Drawing Name

Existing Elevations

Project Address

4-6 Ham Street,
Richmond, TW10 7HT

Drawing No.

4-6HamStr_
ExistingElevations_V3

Scale

1/100 at A2

Designer

BB

Date

13.12.2023

Drawing No.

05

Revision

V3



Planning By Design Ltd
www.planning-by-design.co.uk
hello@planning-by-design.co.uk