



Existing South Elevation

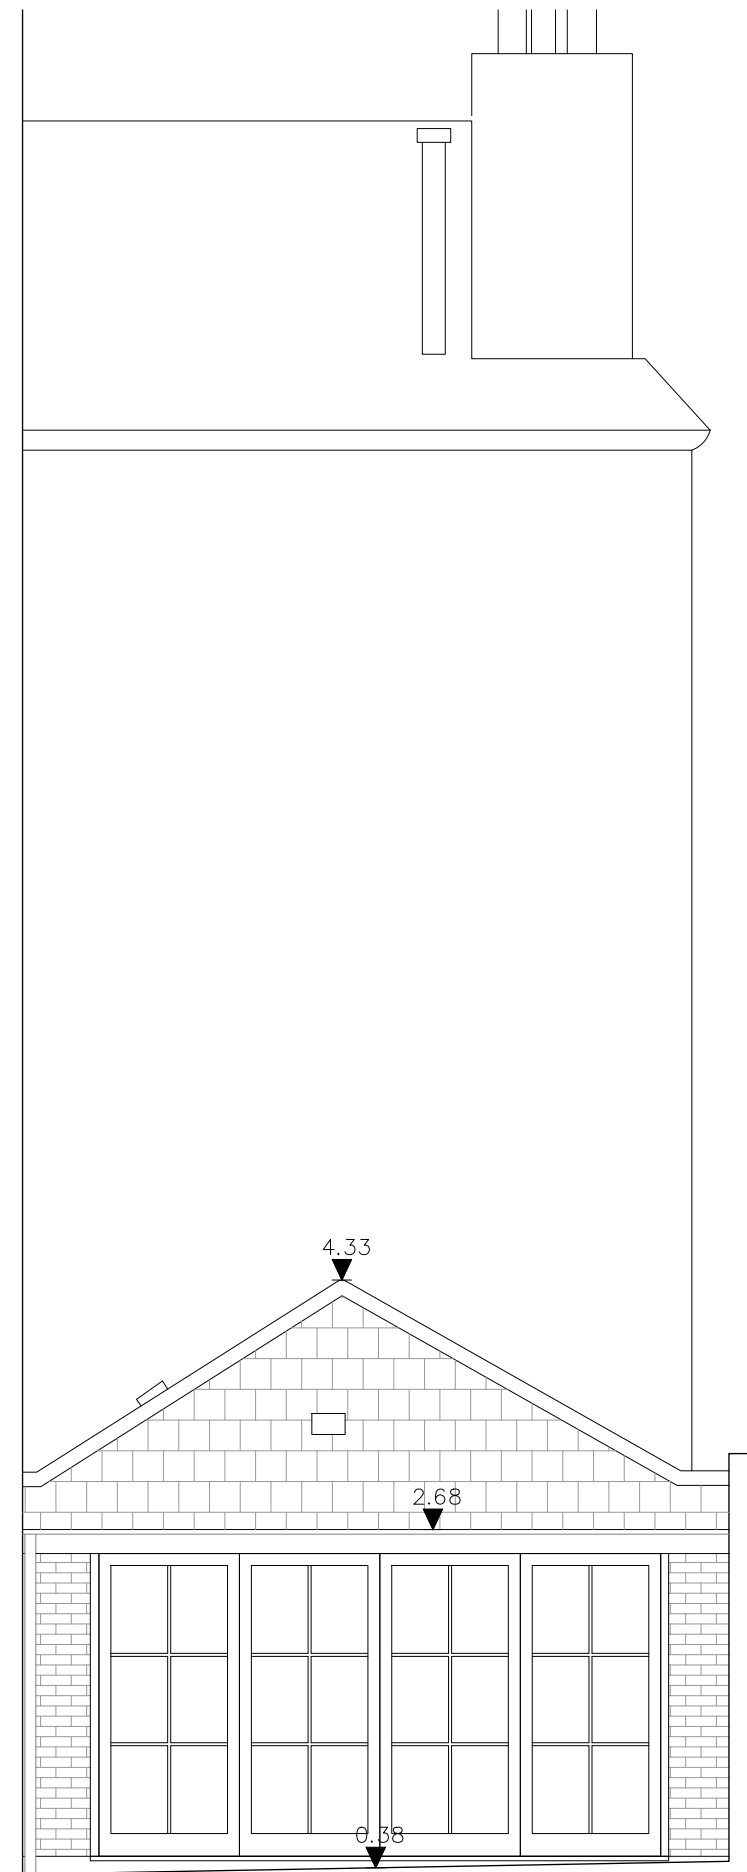

Proposed South Elevation

 

revisions

MICHAEL JONES ARCHITECTS

020 8948 1863 | 129 Kew Road, Richmond, TW9 2PN
 www.mjarchitects.co.uk | studio@mjarchitects.co.uk

job title
31 The Green
 client
Justyn Bailey

drawing title
Existing & Propose South Elevation
 drawing number
1951.01.03.Exg.062

scale	1:50@A3
date	October 2023
drawn by	NH
checked by	IP