


NOTE:  
All new plaster finishes  
to be lath and plaster

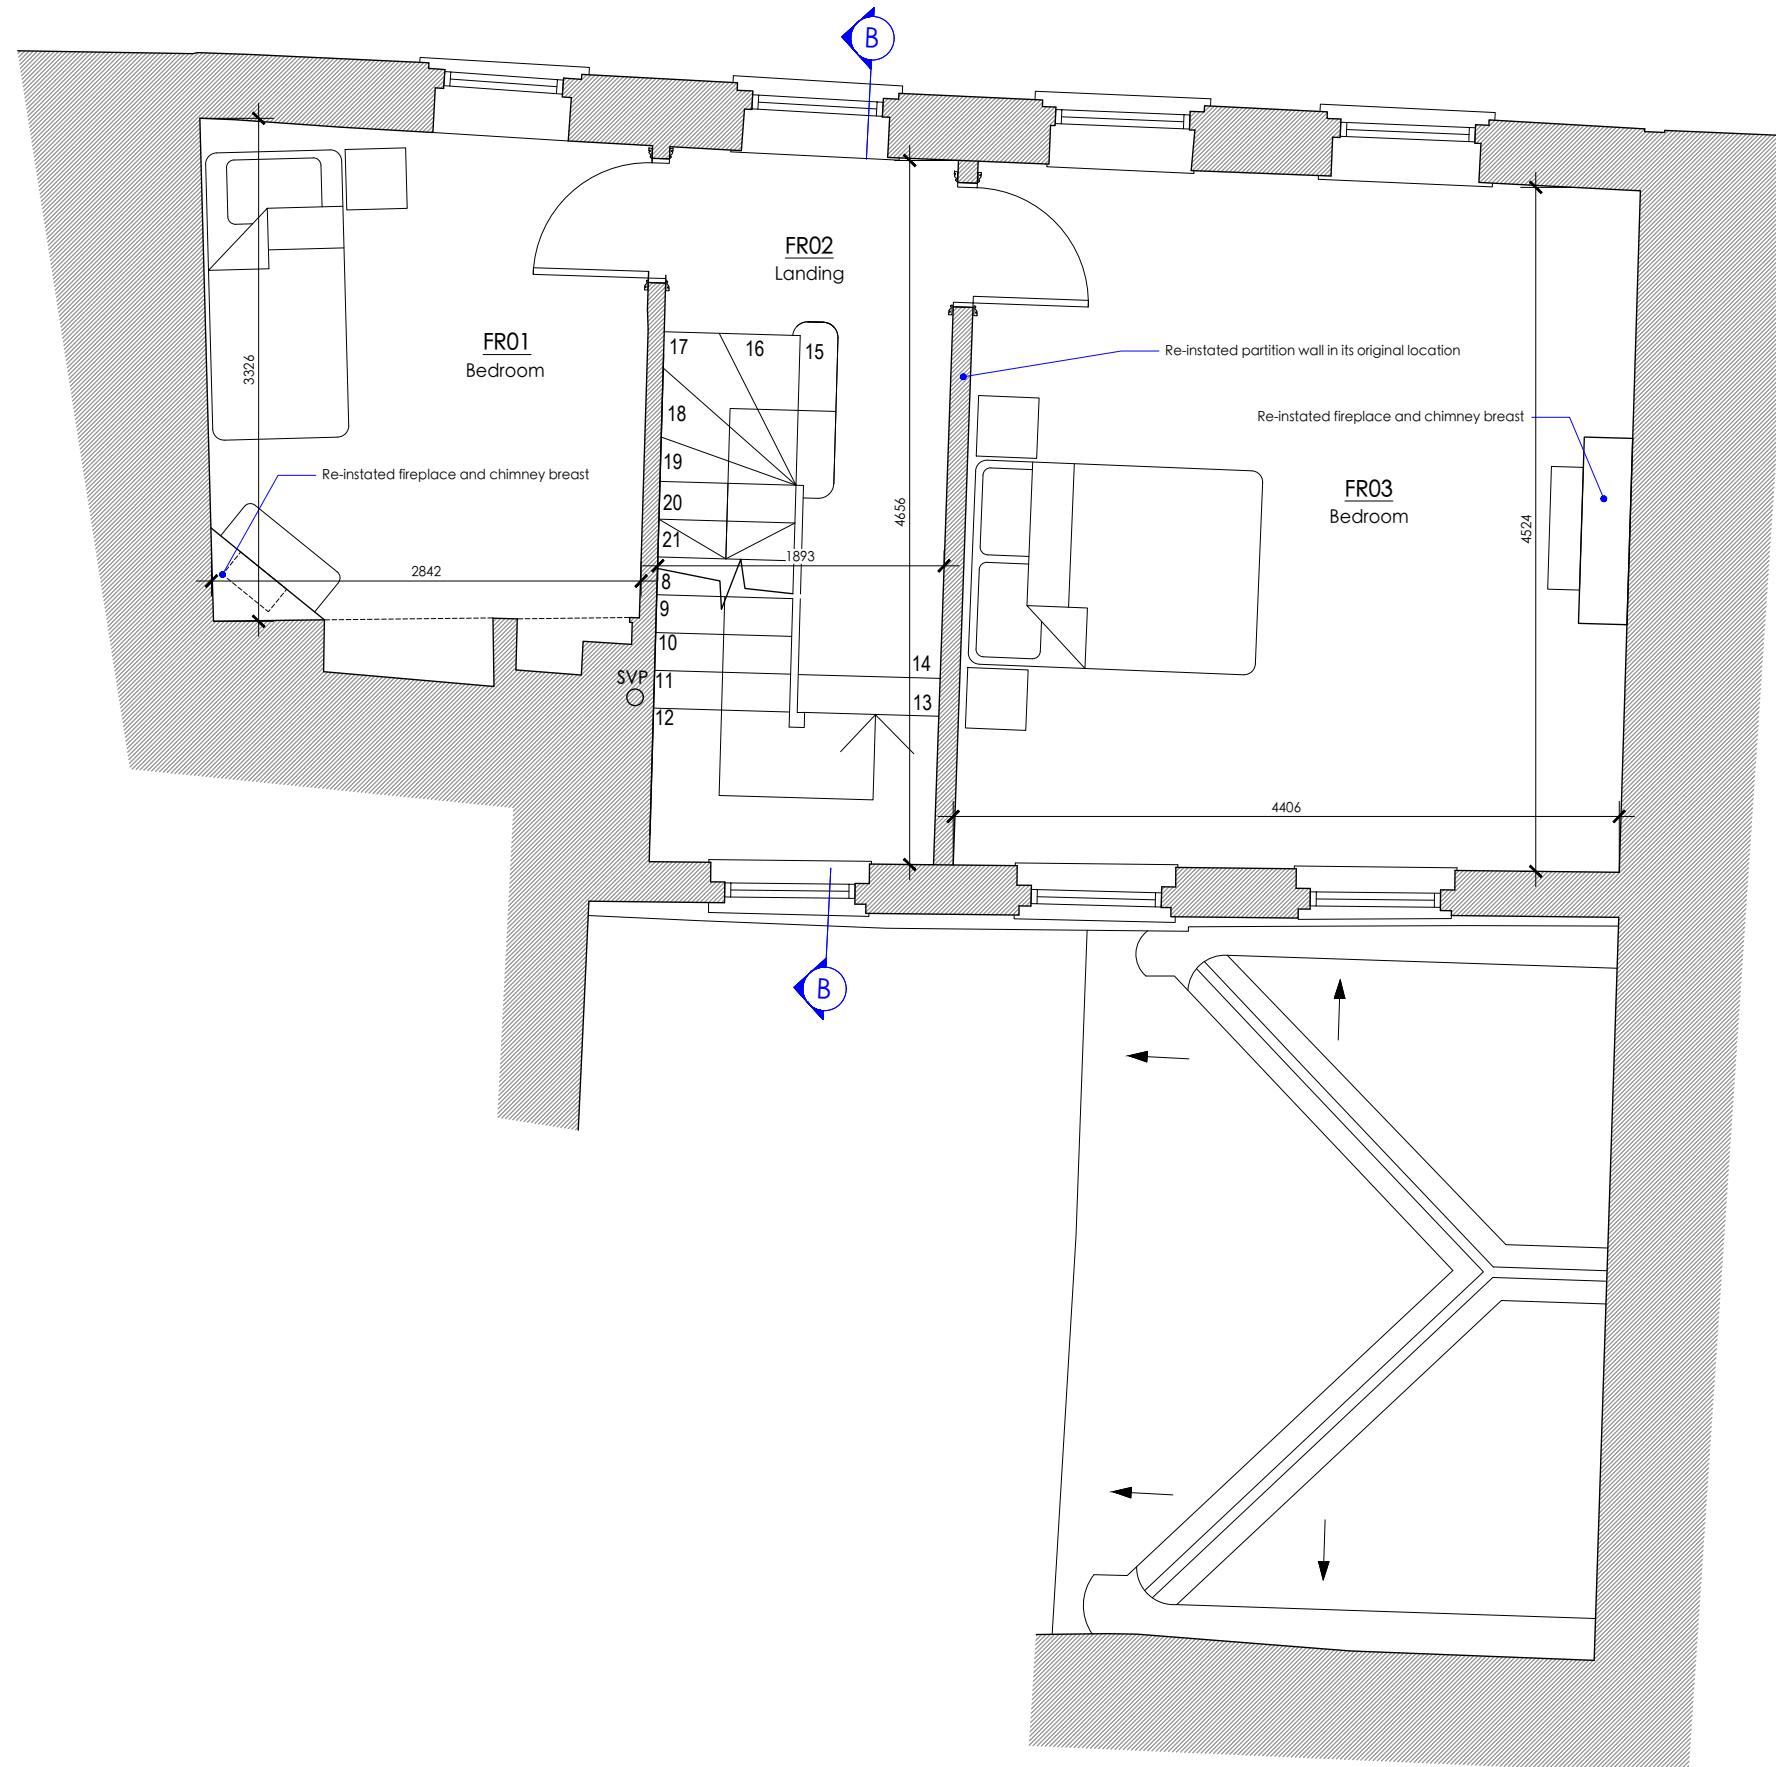

revisions  
A - 15/09/2023 Pre-app - revised layout  
B - 10/2023 Revised Stair

**MICHAEL JONES ARCHITECTS**  
020 8948 1863 | 129 Kew Road, Richmond, TW9 2PN  
www.mjarchitects.co.uk | studio@mjarchitects.co.uk

job title  
**31 The Green**  
client  
**Justyn Bailey**

drawing title  
**Proposed First Floor Plan**  
drawing number  
**1951.03.03.Pl.n.023**

scale 1:50@A3  
date May 2023  
rev  
**B**  
drawn by AP  
checked by IP