

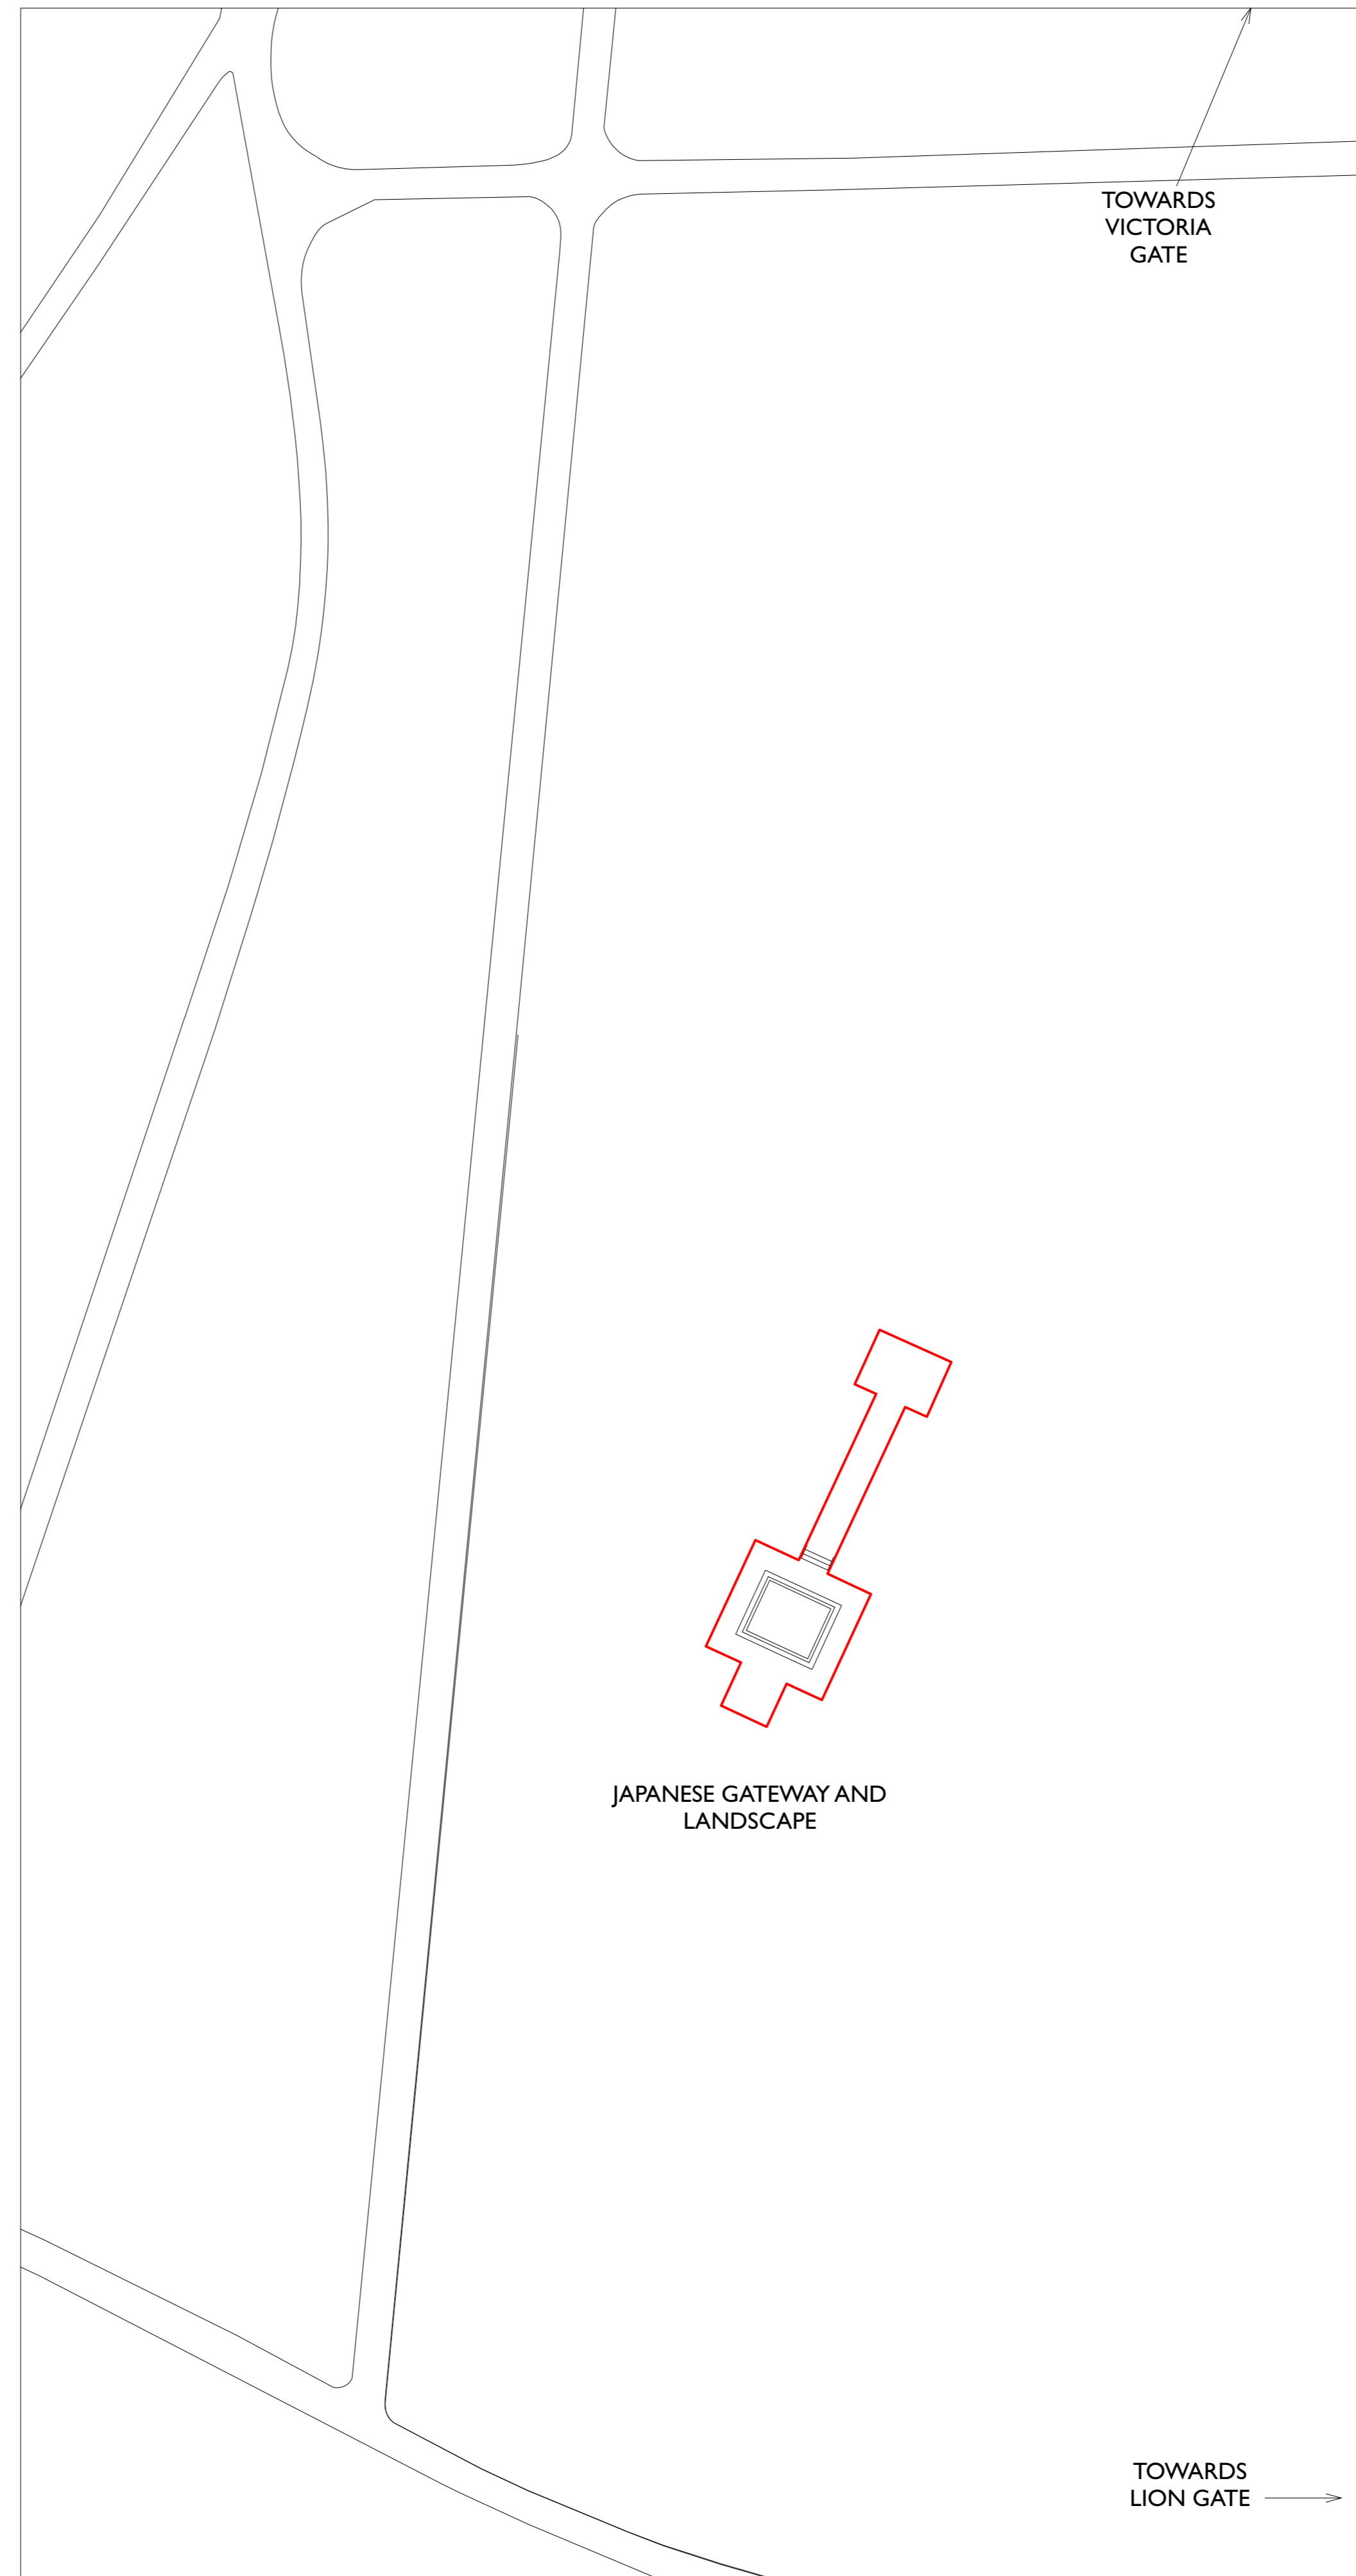


LOCATION PLAN
SCALE 1:1250

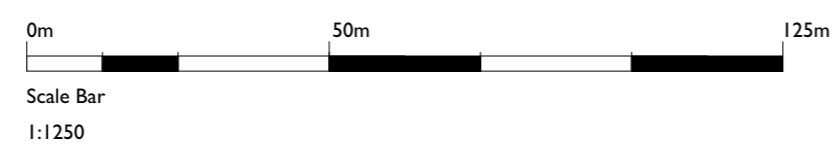

BLOCK PLAN
SCALE 1:500

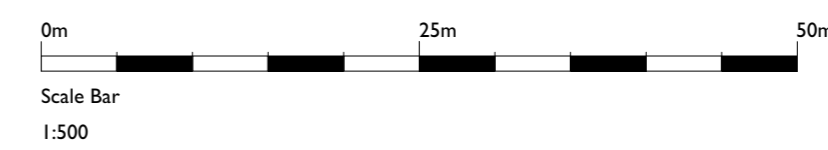


DO NOT SCALE THIS DRAWING USE DIMENSIONS ONLY
 VERIFY ALL DIMENSIONS ON SITE BEFORE COMMENCING ANY WORK OR SHOP DRAWINGS
 INFORM THE ARCHITECT BEFORE ANY WORK STARTS IF THIS DRAWING EXCEEDS THE QUANTITIES IN ANY WAY
ISSUE STATUS: For Planning
 Revision A Date 05/01/2024 Title block amended



Kew Gardens Character Zones Site Plan (NTS)



CLIENT Royal Botanic Gardens Kew	 Acanthus House 57 Hightown Road, Banbury Oxfordshire, OX16 9BE 01295 702600		
PROJECT Japanese Gateway			
TITLE As Existing Location and Block Plan			
SCALE AS NOTED		DATE 18/08/2023	DRAWN JBY
JOB N° 23_082	DRAWING N° 100A	www.clewsarchitects.co.uk	architects@clewsarchitects.co.uk ©