





PADEL TENNIS COURT PROPOSED DRAWING

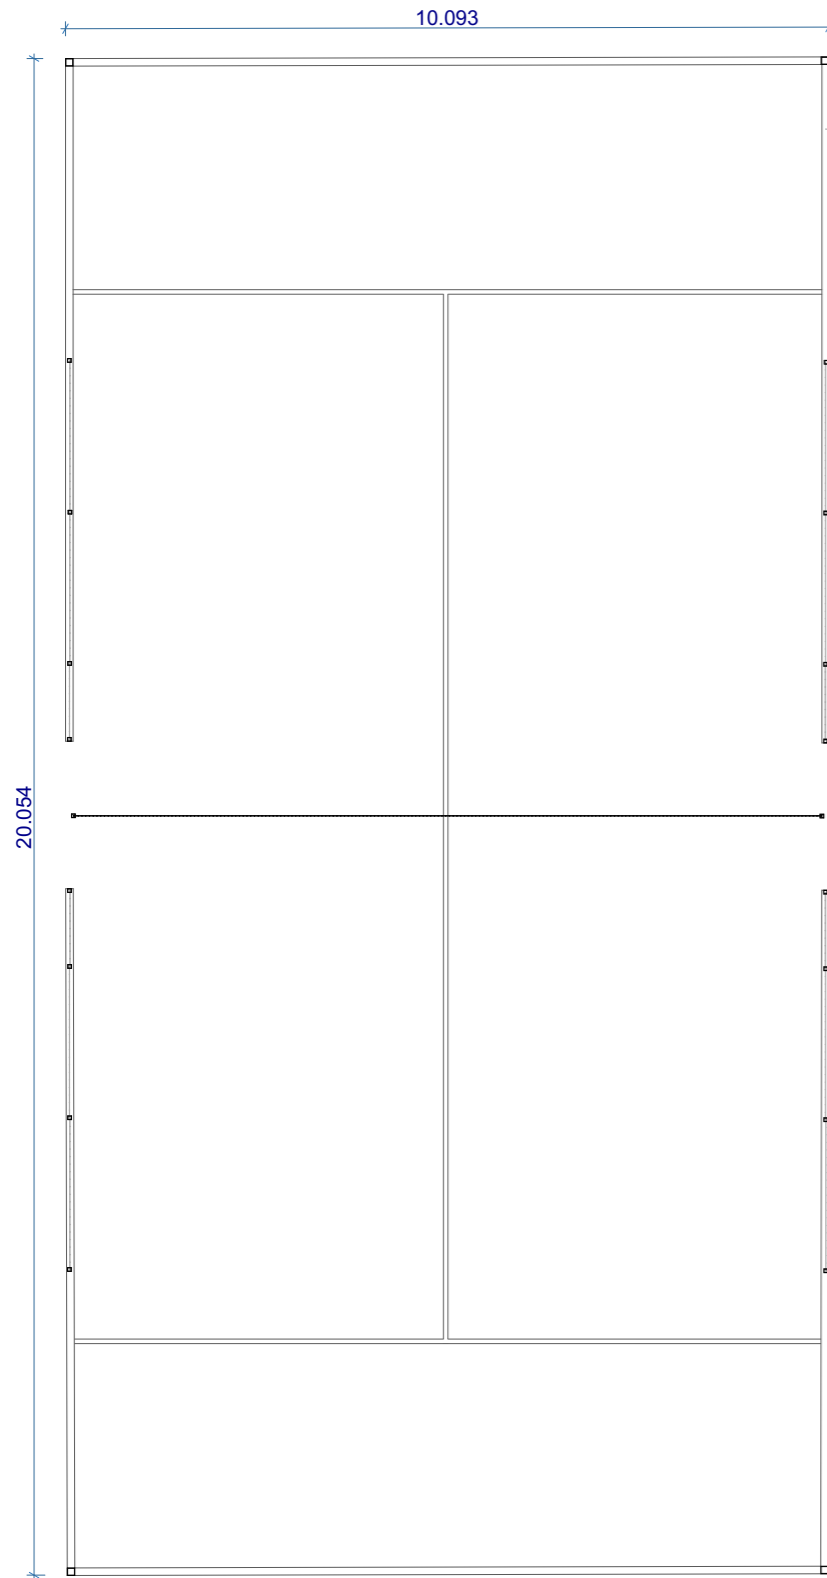

01 FLOOR PLAN 1:100

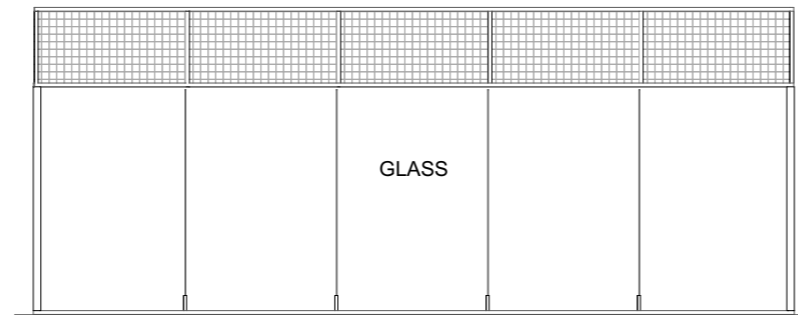

02 END ELEVATION 1:100

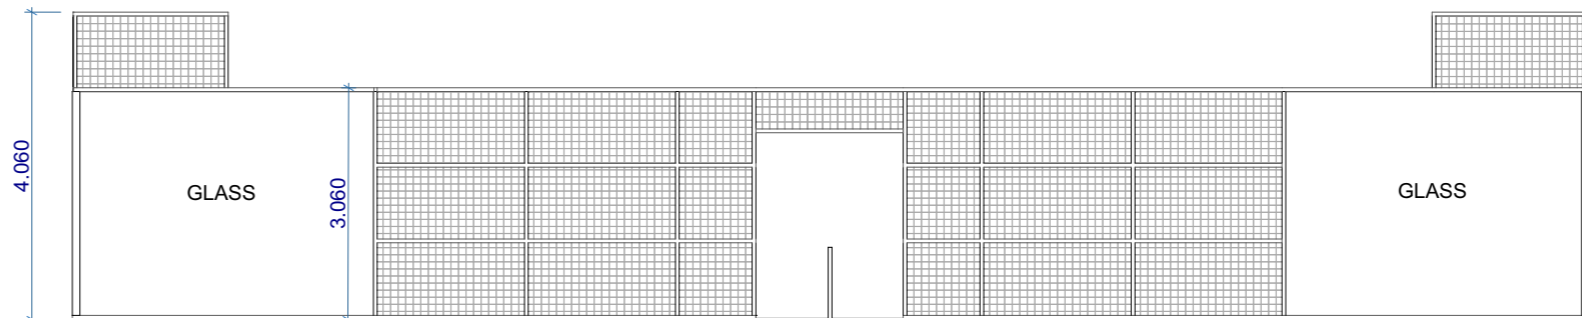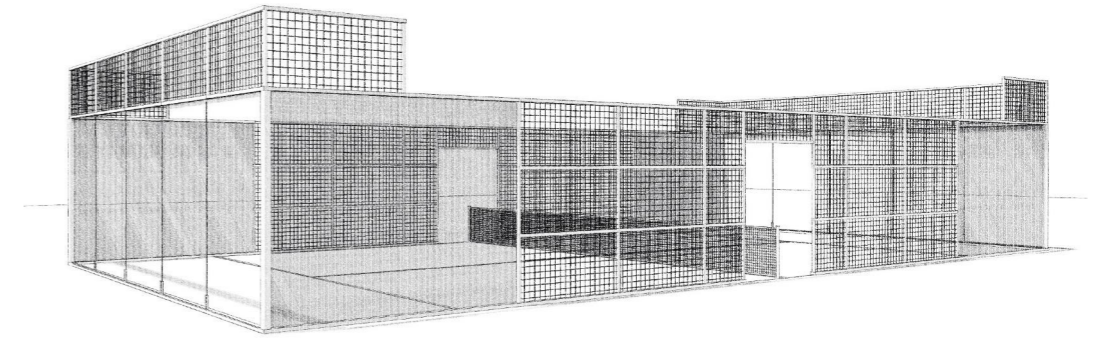

03 SIDE ELEVATION 1:100



| | |
|--|----------------------|
| INDIGO BLUE WORKS LIMITED ARCHITECTURAL DESIGN SERVICE 124 ALEXANDRA ROAD LONDON SW19 7JY TEL: 020 3739 5090 MOB: 07785 284511 info@indigoblueworks.com | |
| DATE: 30/01/2024 | REF: TFC LEISURE LTD |
| SITE: ROCKS LANE MULTI SPORTS CENTRE ROCKS LANE LONDON SW13 0DG | |
| DRAWING No. 3145 | REVISION No. 2 |
| SCALE: 1-100 @ A3 | |