
 
 


ALLOTMENTS BEYOND

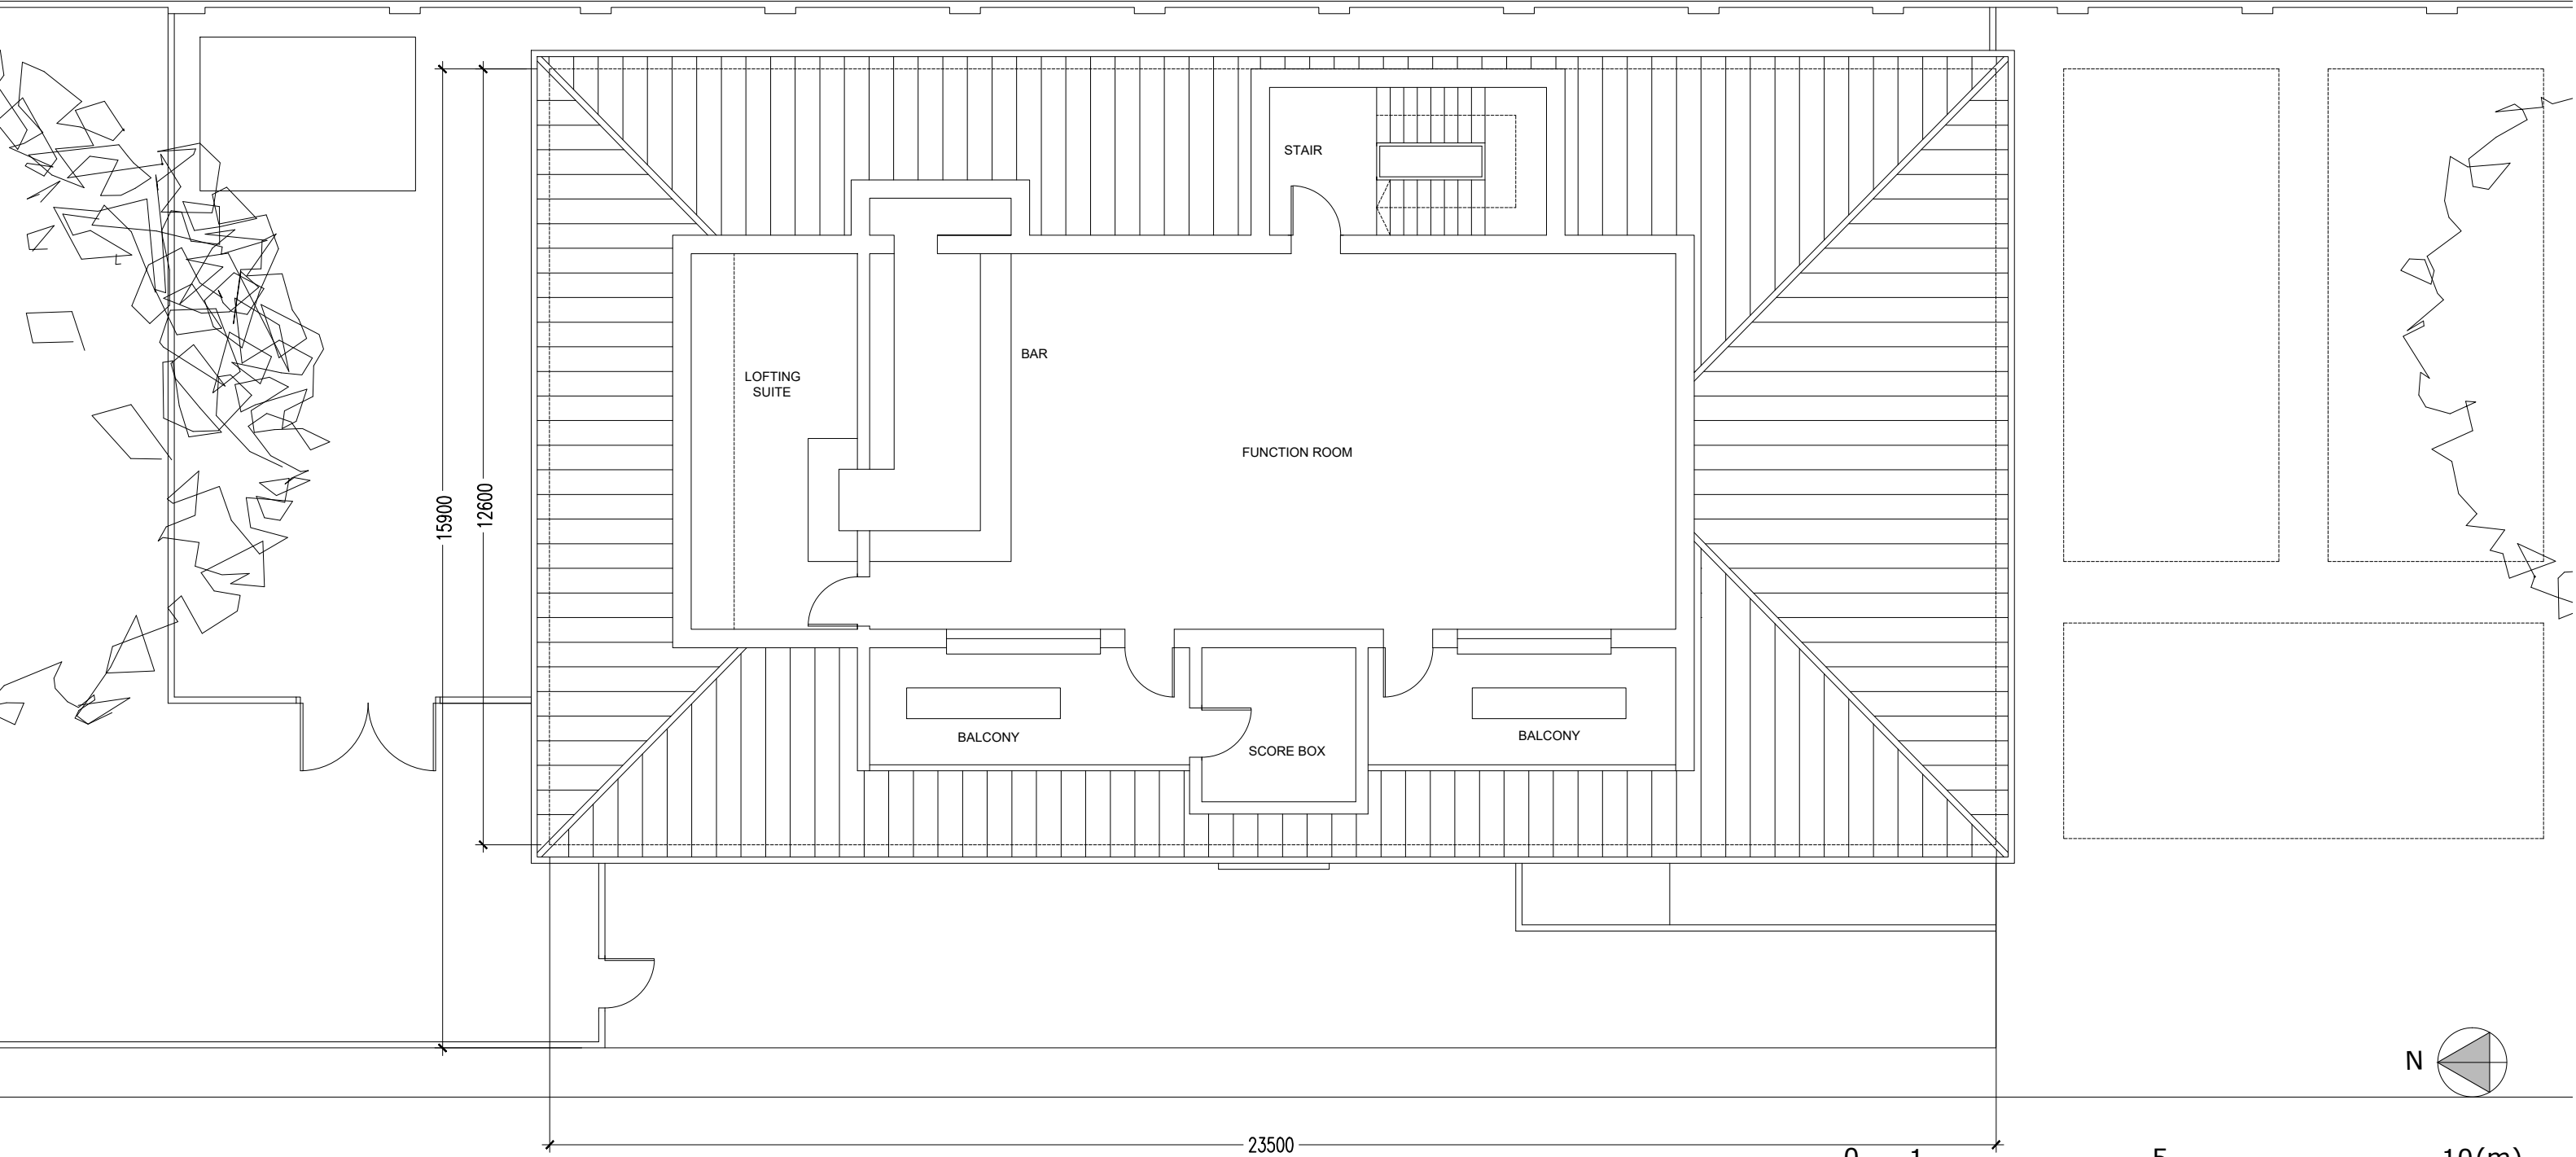

Aros

Aros Architects
 Jerwood Space
 171 Union Street
 London SE1 0LN

Telephone
 +44(0)20 7928 2444
Facsimile
 +44(0)20 7928 2450

Email
 info@arosarchitects.com
Website
 www.arosarchitects.com

Notes

- All dimensions are to be verified by the Contractor on site, any discrepancies in this drawing are to be reported to Aros Ltd
- The Contractor shall not vary any work shown on this drawing without prior approval in writing from Aros Ltd.
- The Contractor shall supply a full set of shop drawings and specifications prior to commencement of work.
- This drawing supersedes all previous issues of the same drawing number with an earlier revision suffix.
- The Contractor shall immediately inform Aros Ltd of the effect upon the programme and costs of any alterations to the proposed works shown on this drawing.
- This drawing is the copyright of Aros Ltd and the contents must not be disclosed to other parties without prior agreement.

Revisions

Rev	Date	Drawn	Checked	Description
-	XX.XX.XX	-	-	-

Project
HWRCC PAVILION
 Title
EXISTING FIRST FLOOR PLAN

Project No
6344
 Date
18.01.24
 Status
PRELIMINARY

Drawing No
(00) 101
 Scale
1:100 @ A3
 Rev
A