



Existing Ground Floor Plan

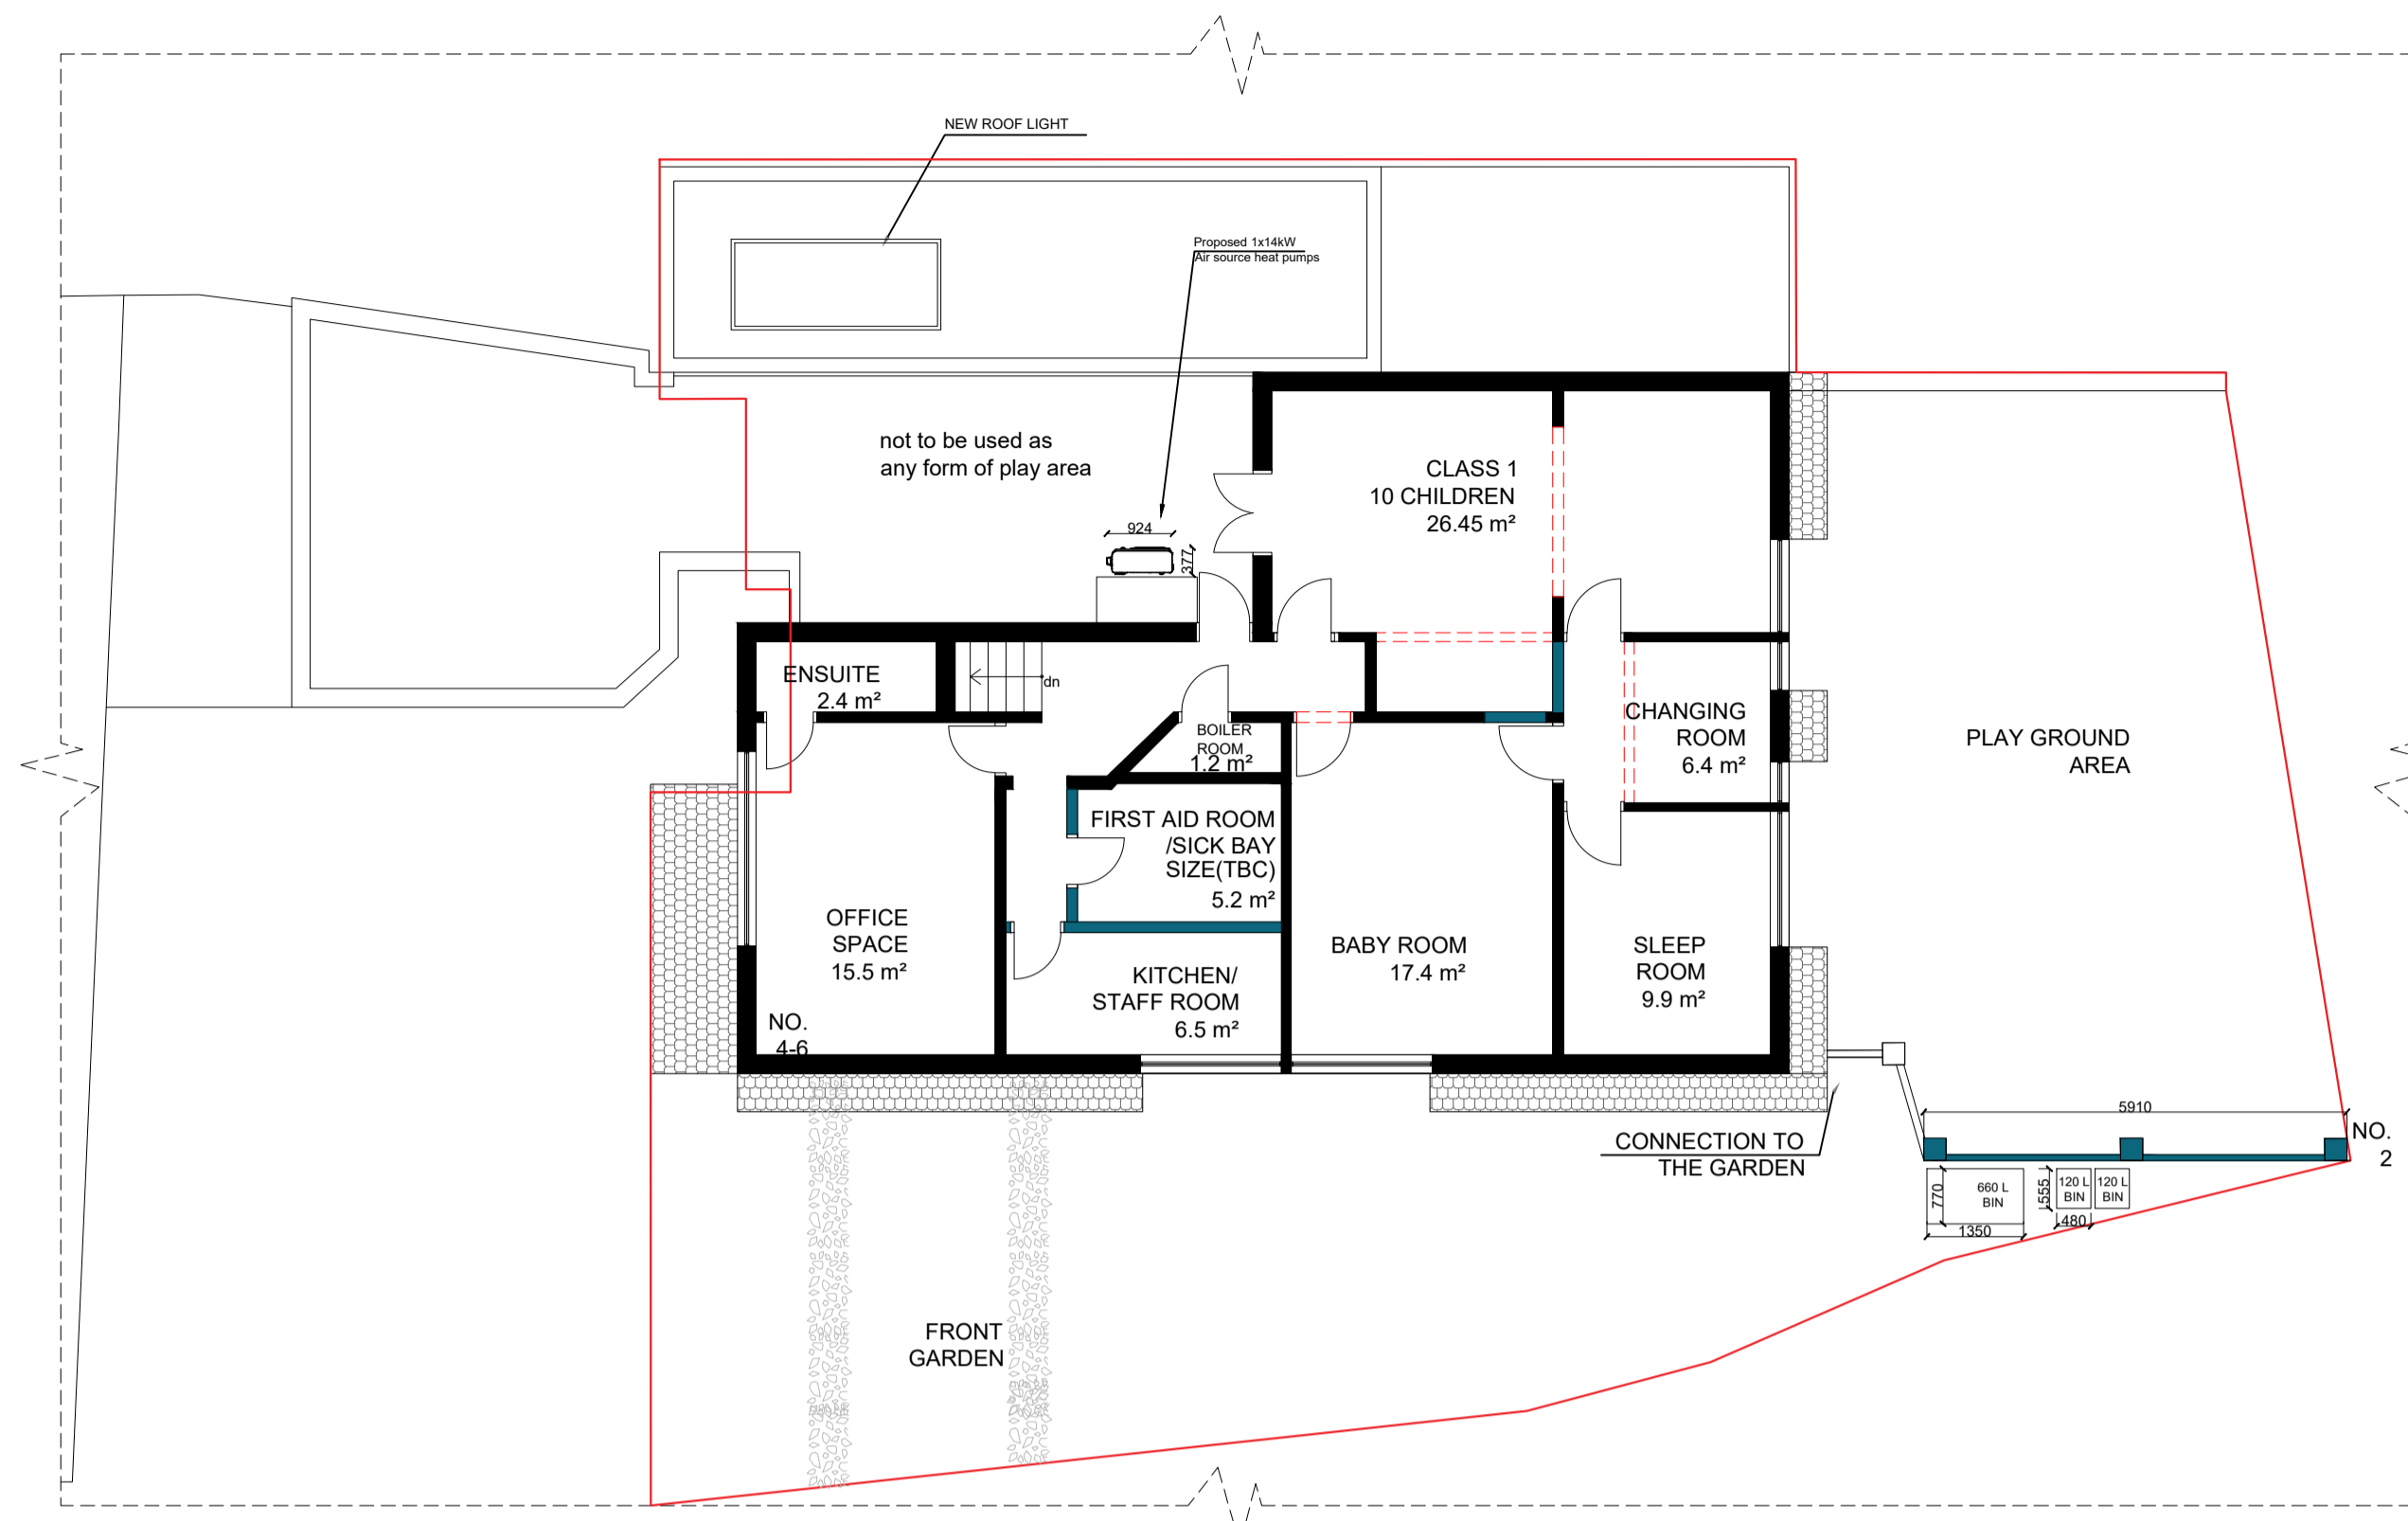


Existing First Floor Plan

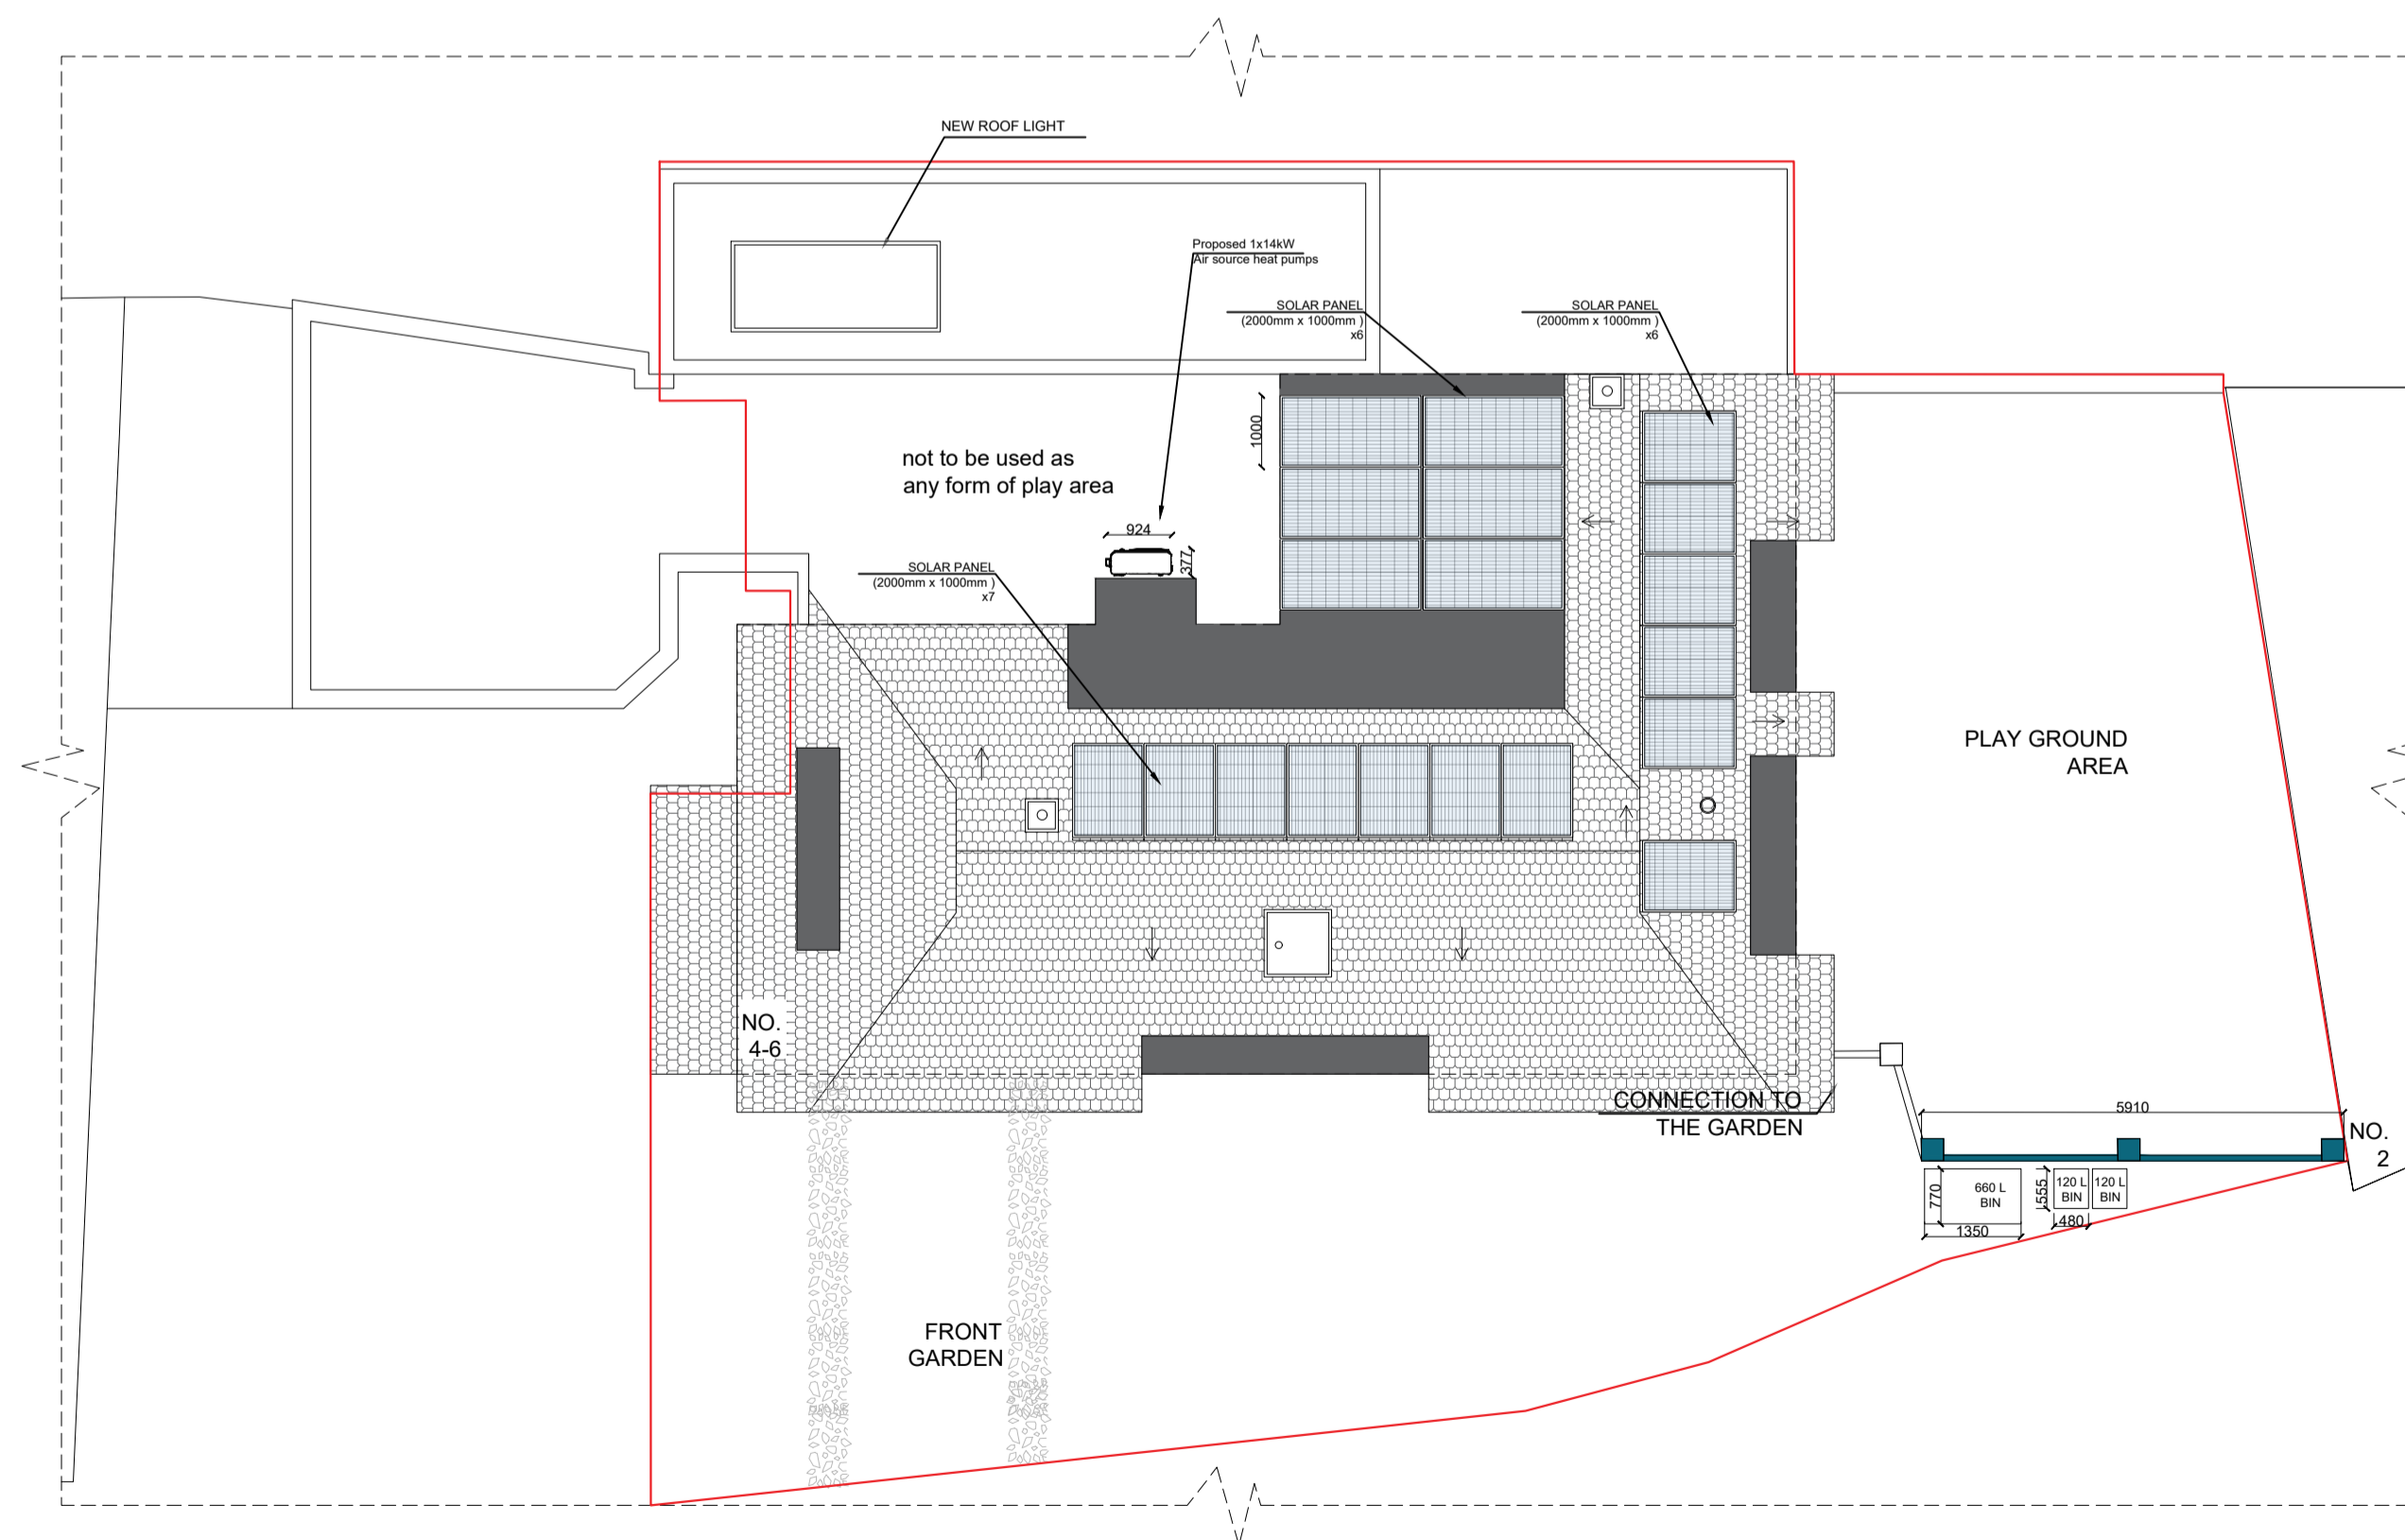

Existing Roof Plan

Any dimensions shown should be checked on site and discrepancies reported to the Architect prior to construction. Designs are not coordinated with engineer projects. Do not scale for construction purposes.

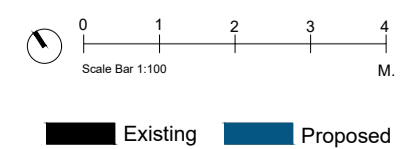

Drawing Name	Proposed Plans	Scale	1/100 at A1	Drawing No.	05
Project Address	4-6 Ham Street Richmond, TW10 7HT	Designer	BB	Revision	V4
Drawing No.	4-6HamStr ProposedPlans_V4	Date	09.02.2024		