



Proposed West Elevation

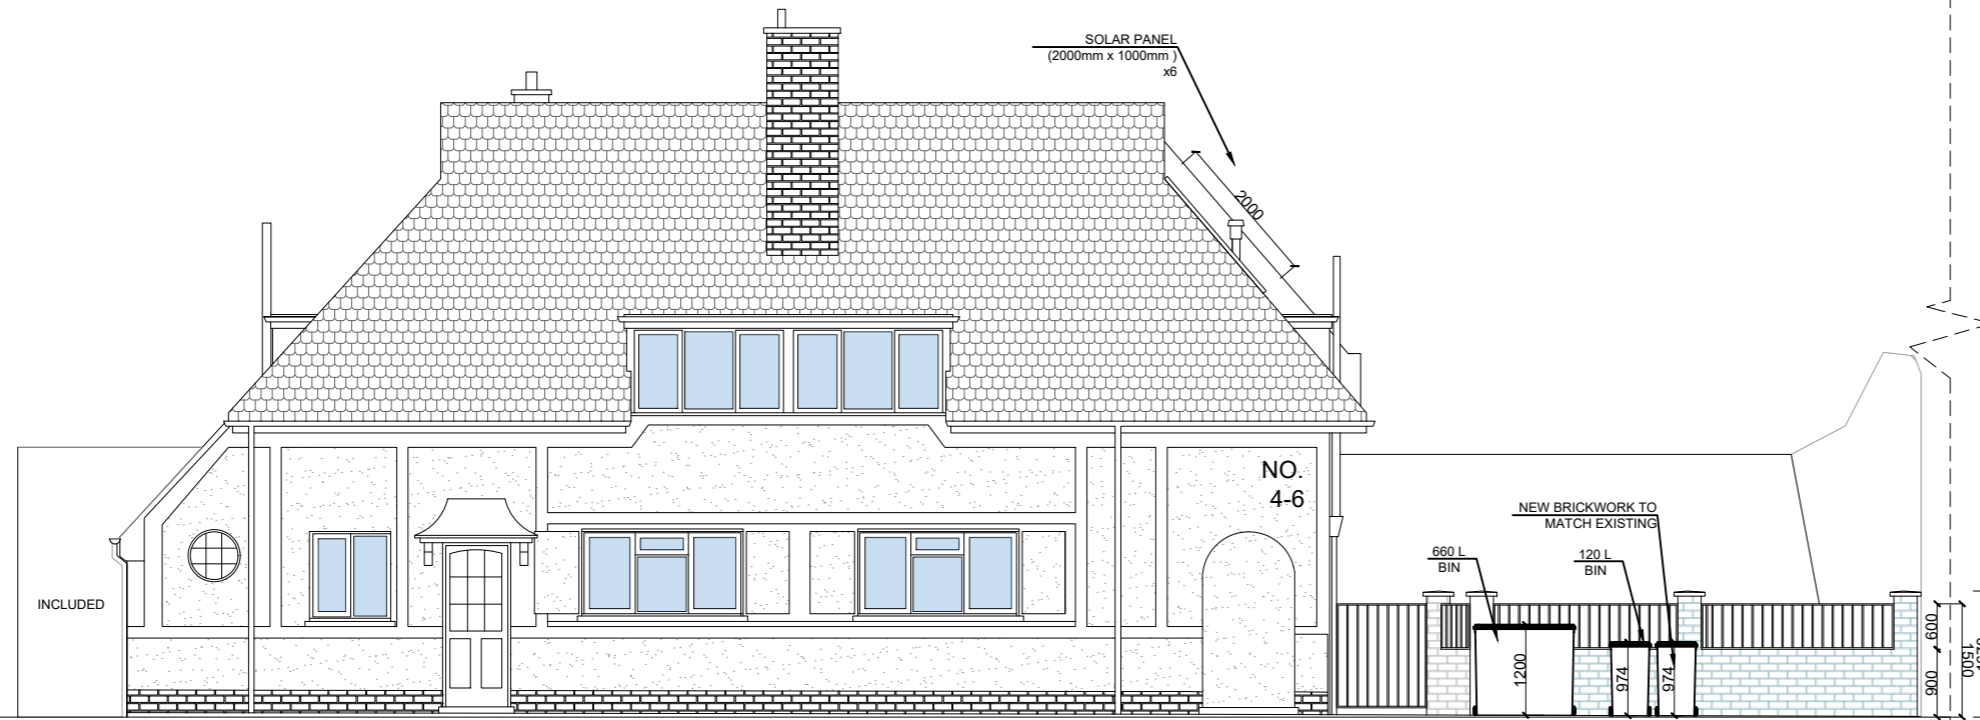

Proposed West Elevation

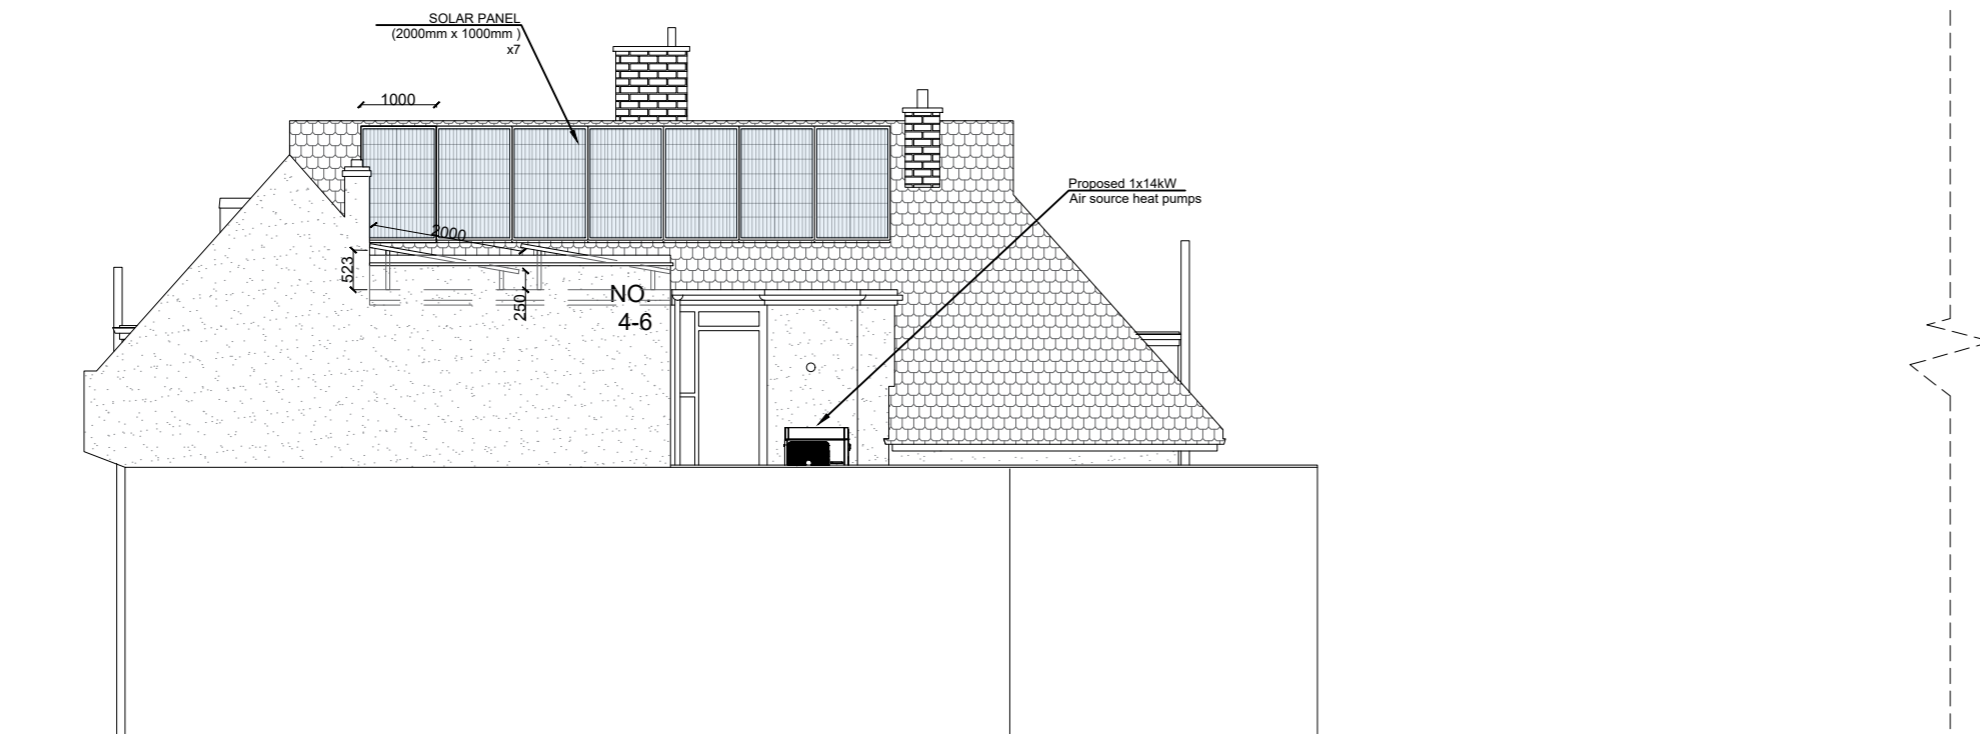

Proposed East Elevation ( No Proposed Change )



Proposed South Elevation




Proposed South Elevation



Proposed North Elevation ( No Proposed Change )

Any dimensions shown should be checked on site and discrepancies reported to the Architect prior to construction. Designs are not coordinated with engineer projects. Do not scale for construction purposes.

 

Existing Proposed

Drawing Name  
Proposed Elevations  
Project Address  
4-6 Ham Street,  
Richmond, TW10 7HT  
Drawing No.  
4-6HamStr\_  
ProposedElevations\_V4

Scale  
1/100 at A2  
Designer  
BB  
Date  
08.02.2024  
Drawing No.  
06  
Revision  
V4



Planning By Design Ltd  
www.planning-by-design.co.uk  
hello@planning-by-design.co.uk