


Corridor

Corridor

DO NOT SCALE

The written dimensions are in all cases to be preferred to the scaled dimensions. Contractors, Sub-contractors and Suppliers MUST verify all dimensions on site.

- Notes
- █ DEPICTS NEW WALLS
 - █ DEPICTS NEW HANDDRYER POSITION
 - █ DEPICTS NEW RADIATOR
 - █ DEPICTS EXISTING LOWER HEATING PIPEWORK IN CEILING
 - █ DEPICTS PROPOSED RAISED HEATING PIPEWORK IN CEILING
 - █ DEPICTS NEW SHELF
 - █ DEPICTS EXISTING MANHOLE

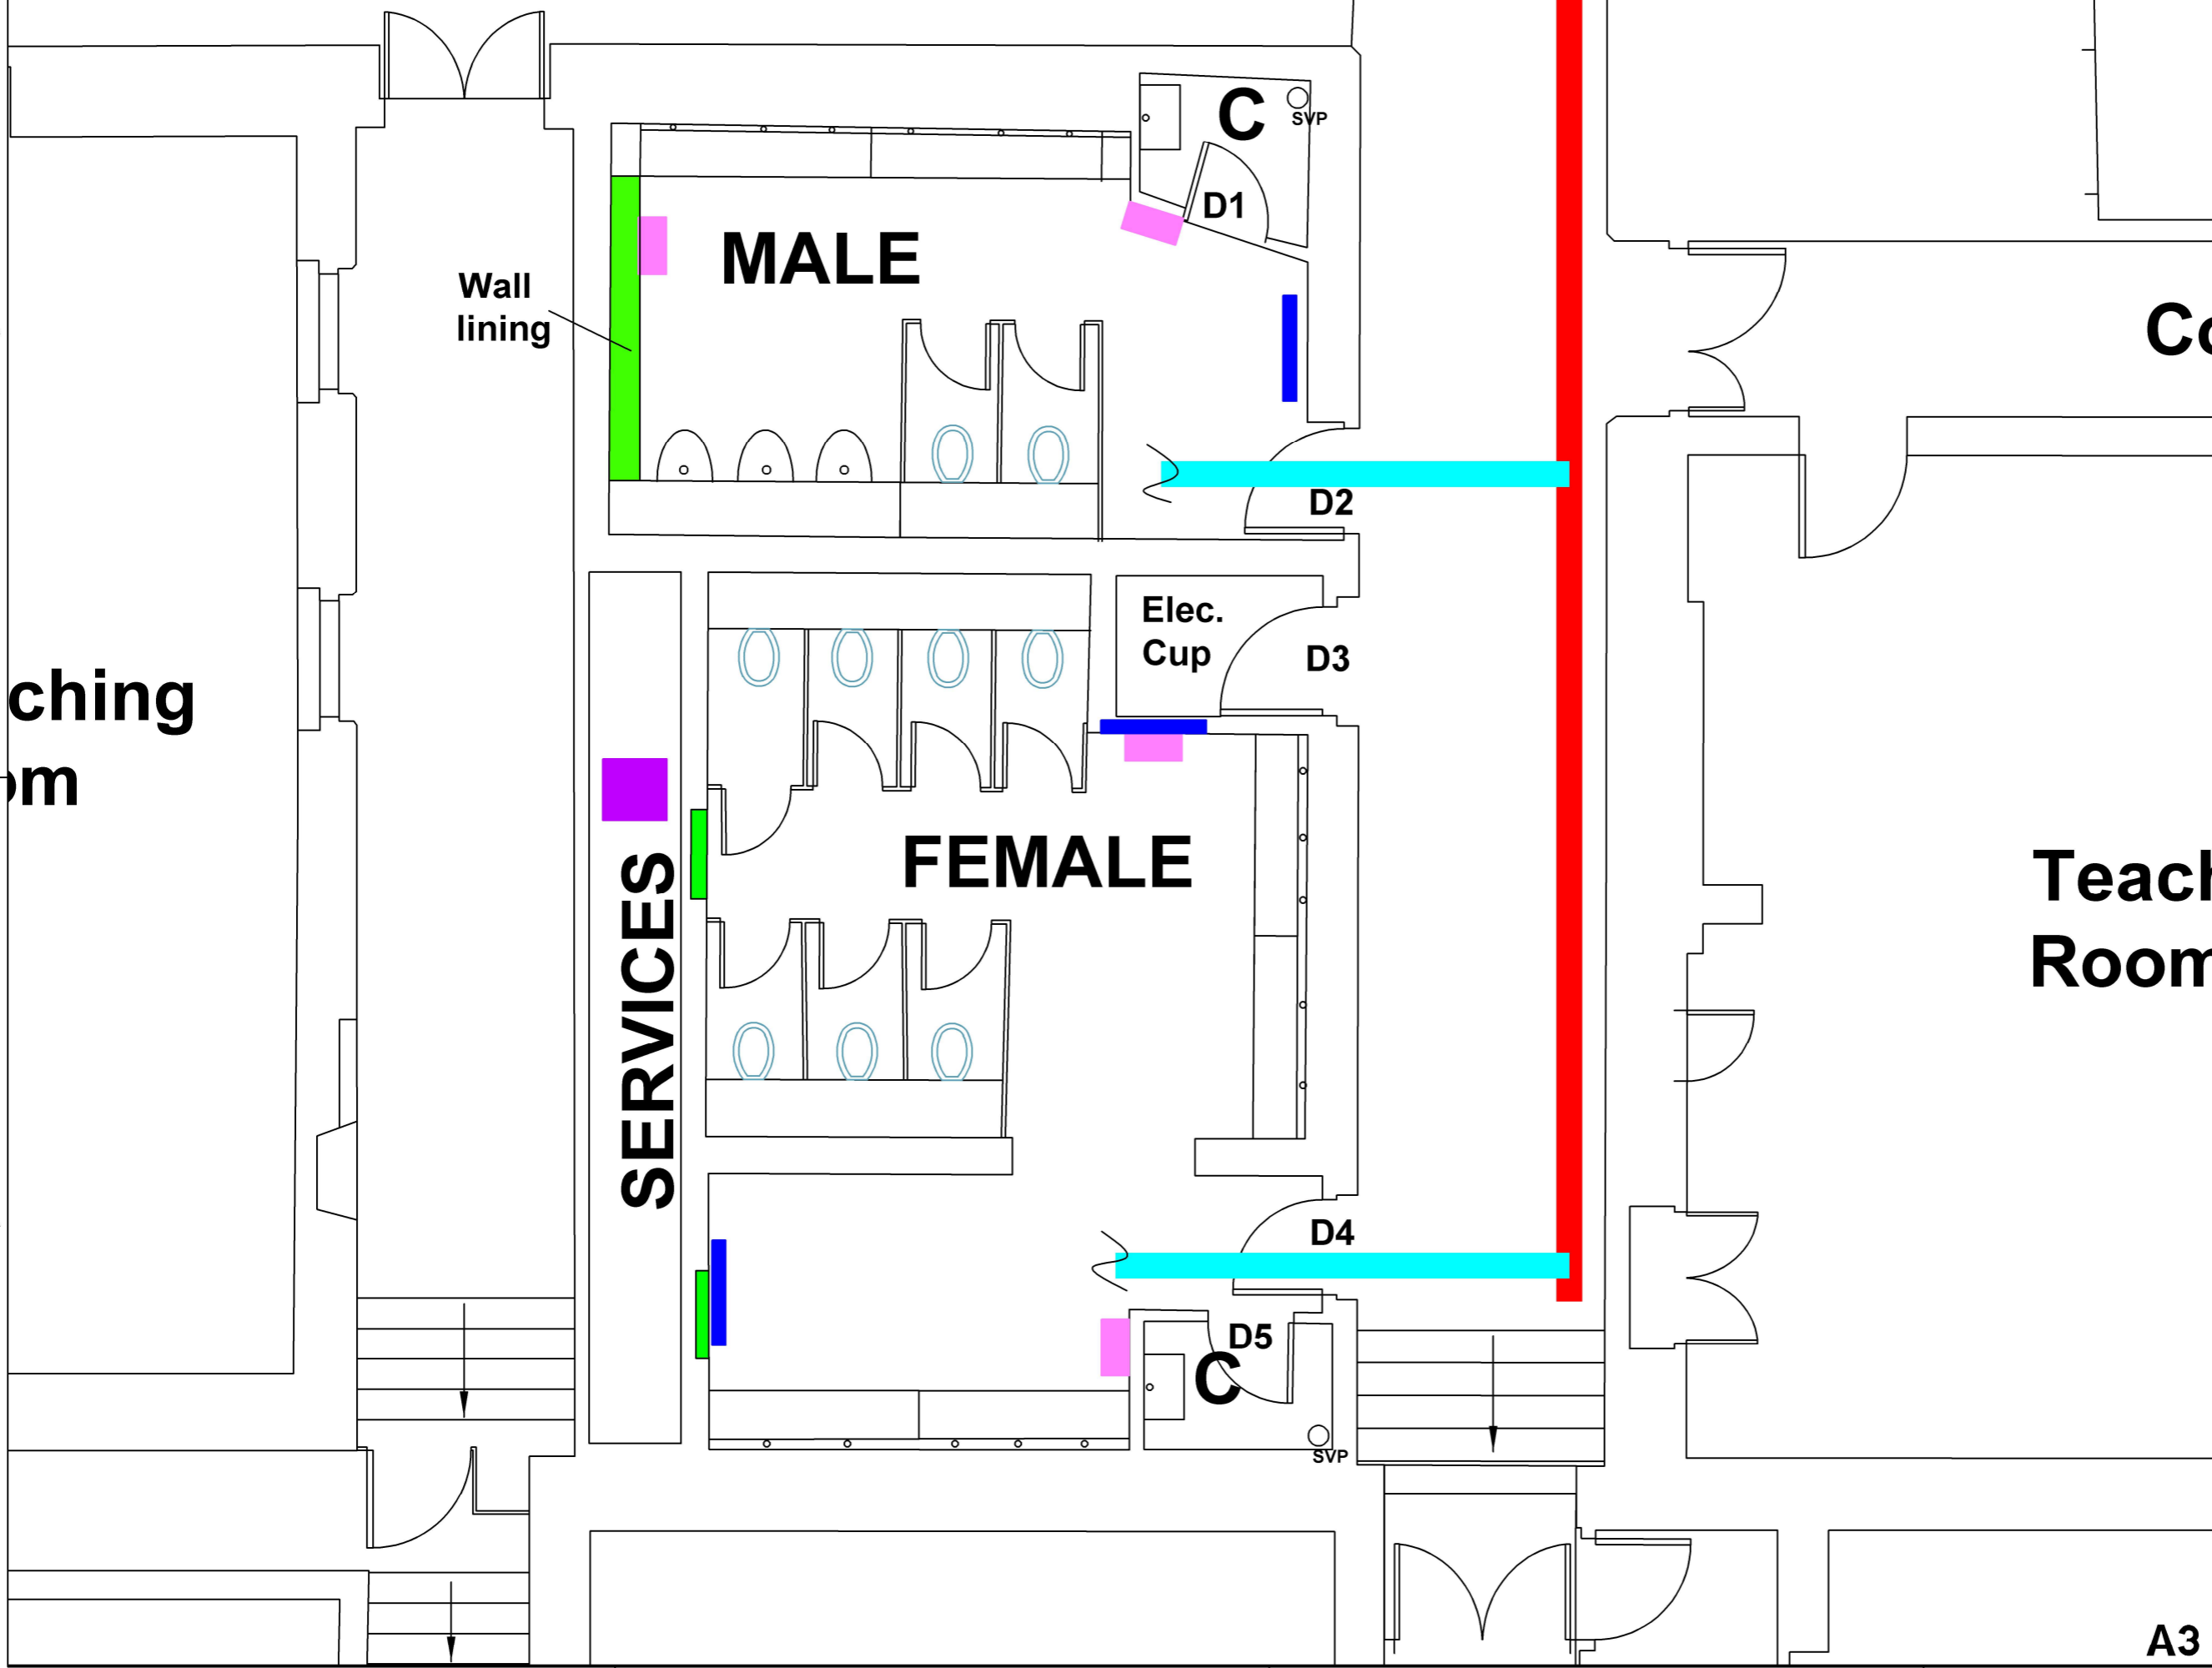

Wall lining

MALE

FEMALE

SERVICES

Changing room

Teach Room

C

D1

SVP

D2

Elec. Cup

D3

D4

C

D5

SVP

Rev.	Description	By	Date	Chkd	Auth

Rev.	Purpose of issue	Date	Authorised
0	TENDER	10.10.23	MRB



Project
REFURBISHMENT OF THE B BLOCK TOILETS

Drawing
PROPOSED FLOOR PLAN

Original Scale	Drawn	Checked	Authorised
NTS	MRB	MRB	MRB
	Date 10.10.23	Date 10.10.23	Date 10.10.23
Drawing Number	B002		Rev 0

A3