


Site Plan Legend	
	Site Boundary
	Additional land owned by applicant

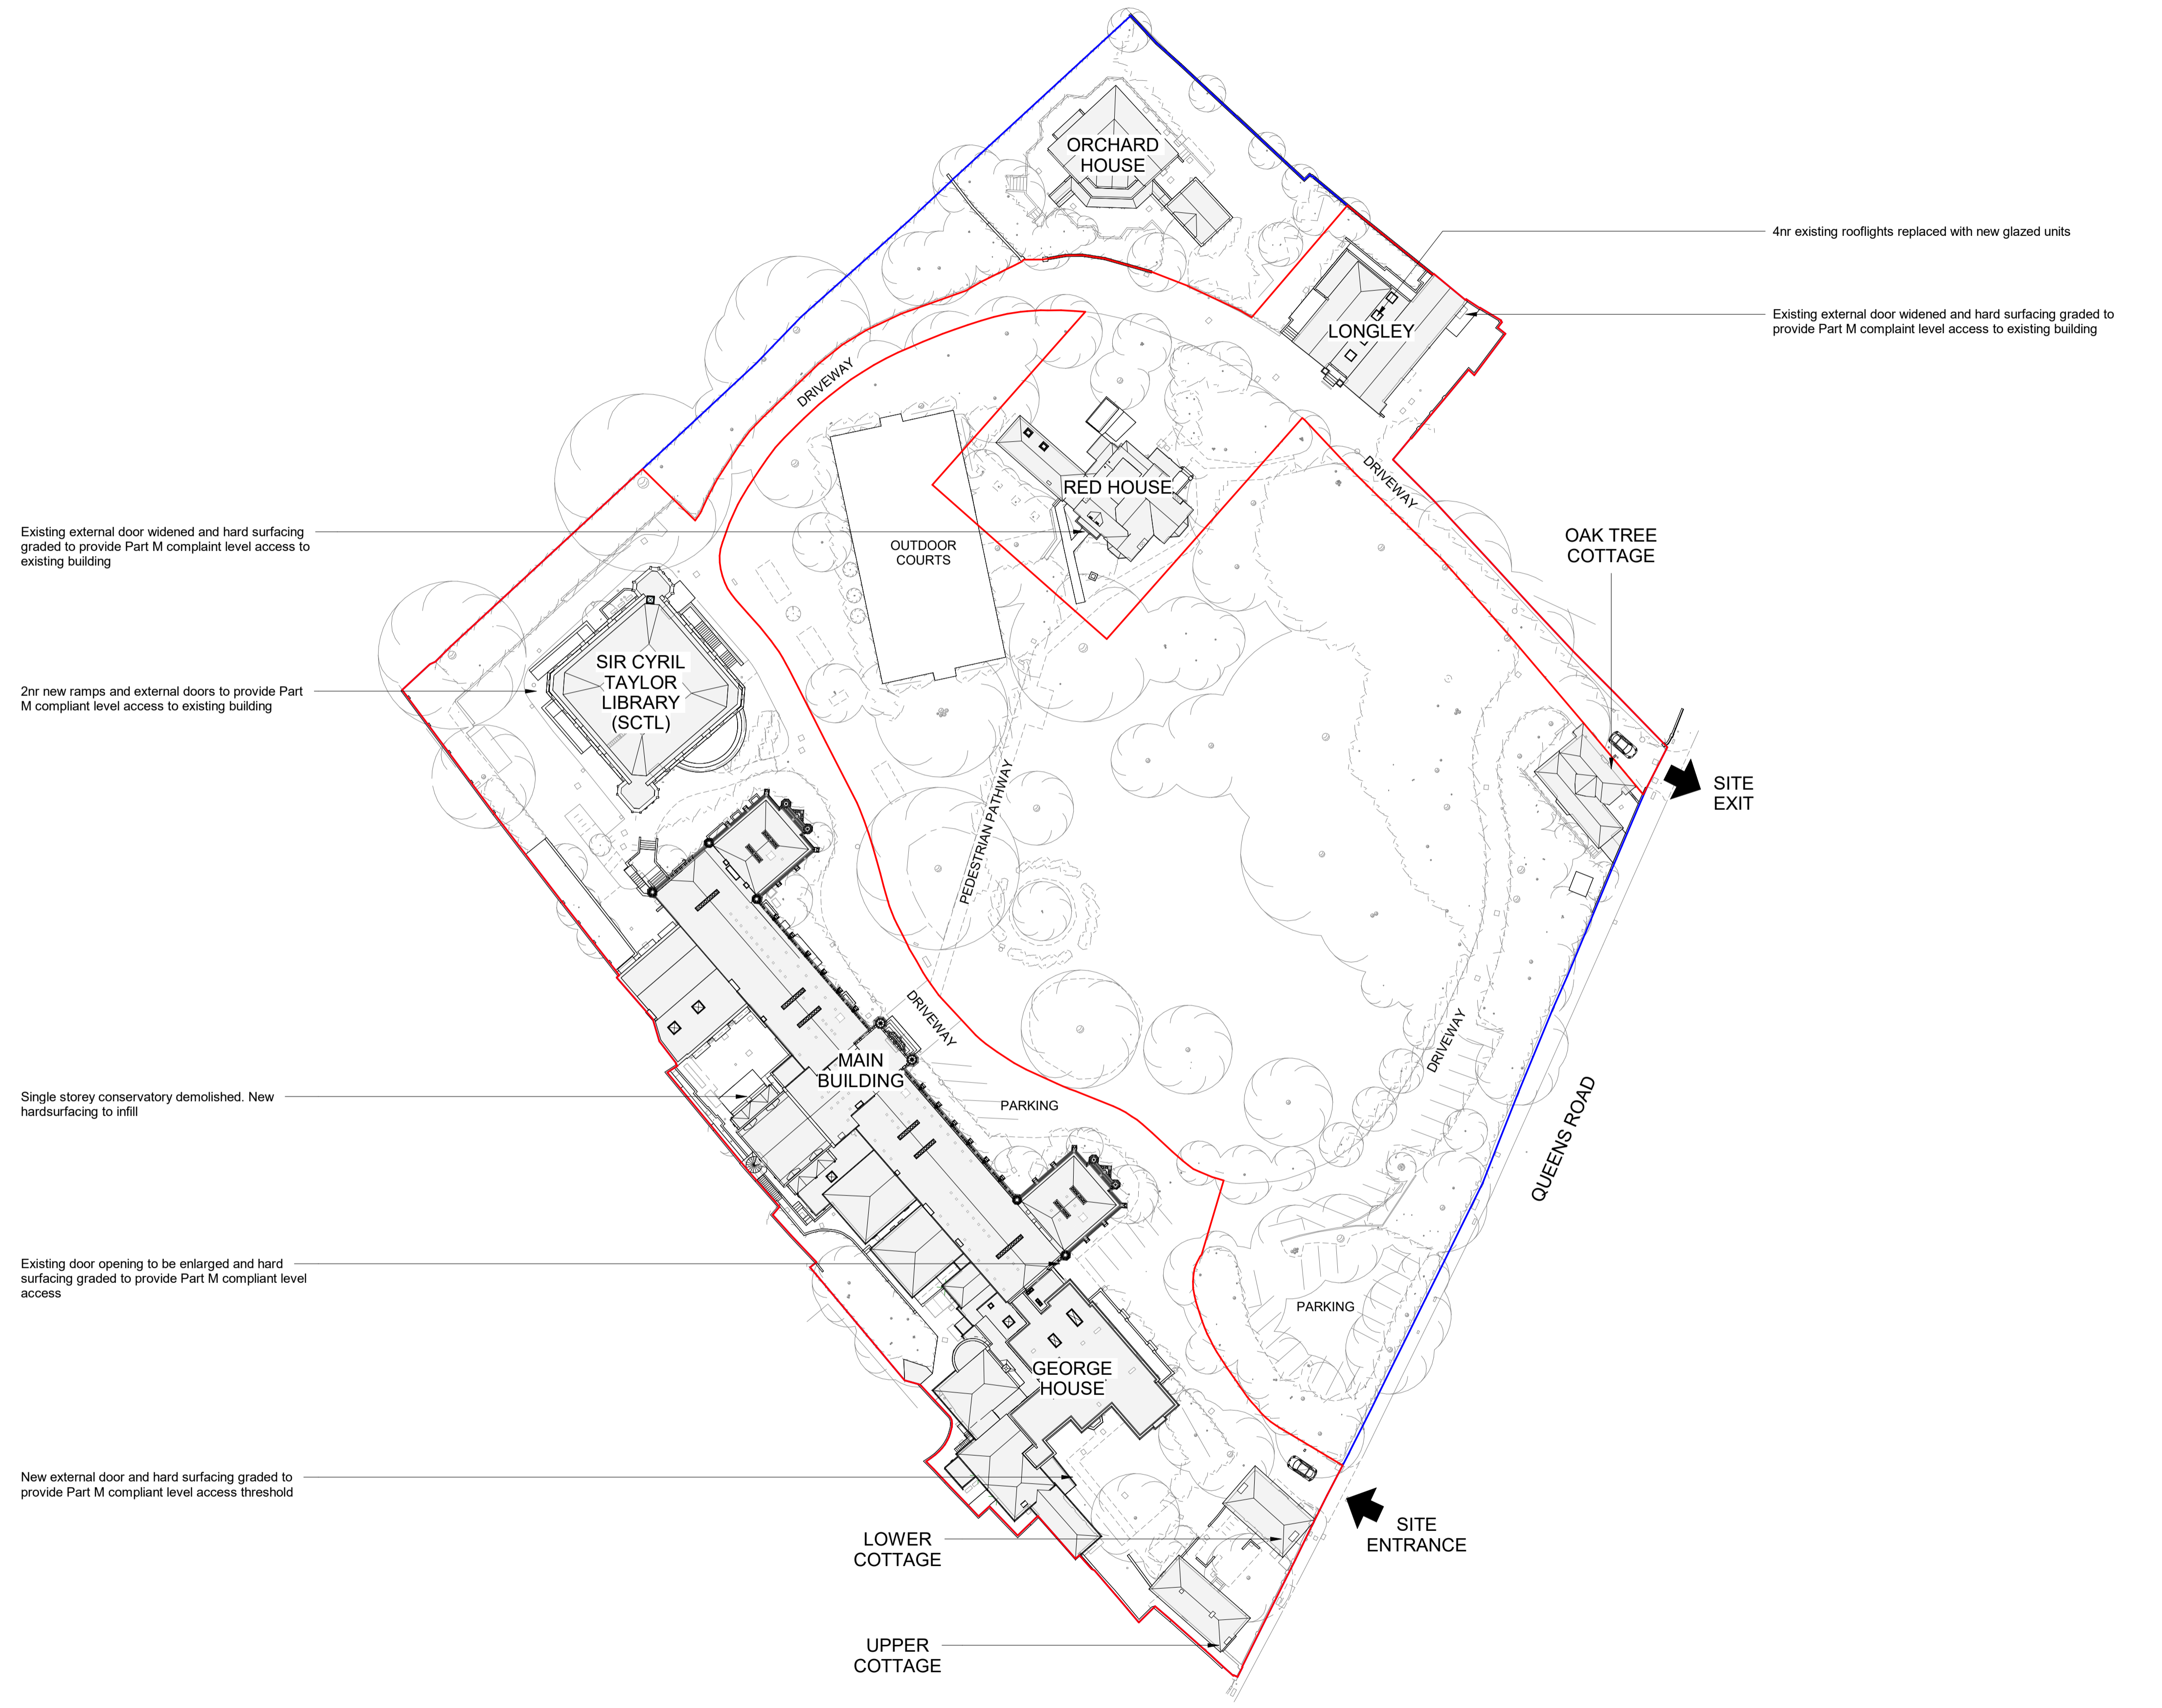

REV	DESCRIPTION	DATE
P03	Planning Issue	16.02.24
P02	WIP Issue	30.01.24
P01	WIP Issue	19.01.24

IID 10 Archway
Richmond Place
Richmond
TW9 1DP
info@iid.co.uk
020 3774 1000
www.iid.co.uk

CLIENT	Thomas's London Day Schools
PROJECT	Thomas's College
DRAWING TITLE	Proposed Site Plan
SCALE:	1:500 @ A1

DRAWING NUMBER	REV
1714 IID PL XX DR A-1002 P03	