

1 Orchard House North East Elevation - Existing
1:100




2 Orchard House North West Elevation - Existing
1:100



3 Orchard House South East Elevation - Existing
1:100



4 Orchard House South West Elevation - Existing
1:100

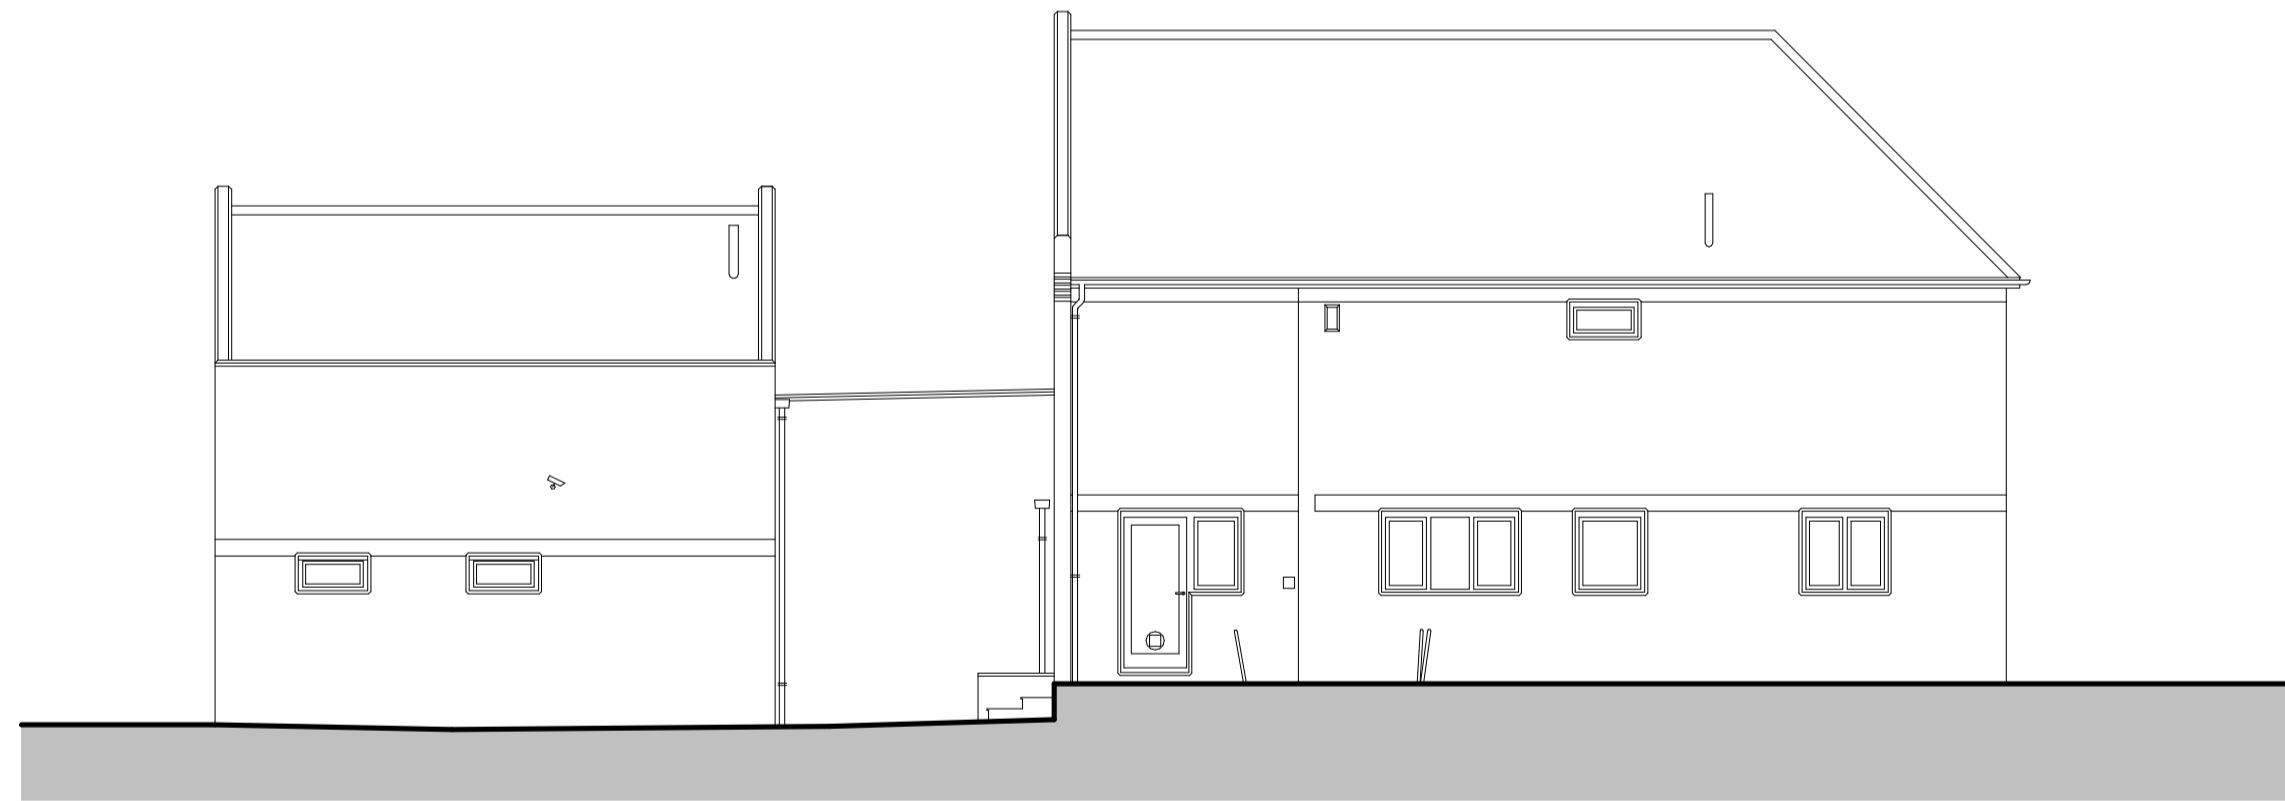

5 Orchard House North East Elevation - Proposed
1:100



6 Orchard House North West Elevation - Proposed
1:100




7 Orchard House South East Elevation - Proposed
1:100



8 Orchard House South West Elevation - Proposed
1:100

P02	Planning Issue	16.02.24
P01	WIP Issue	19.01.24

REV	DESCRIPTION	DATE

 10 Archway Richmond Place 15 Petersham Road Richmond TW9 6TP info@iid.co.uk 020 3774 1000 www.iid.co.uk	
CLIENT	Thomas's London Day Schools
PROJECT	Thomas's College
DRAWING TITLE	Orchard House - Existing & Proposed Elevations
SCALE:	1:100 @ A1

DRAWING NUMBER	REV
1714 IID PL XX DR A-2026 P02	