



1 Oak Tree Cottage North East Elevation - Existing  
1:100

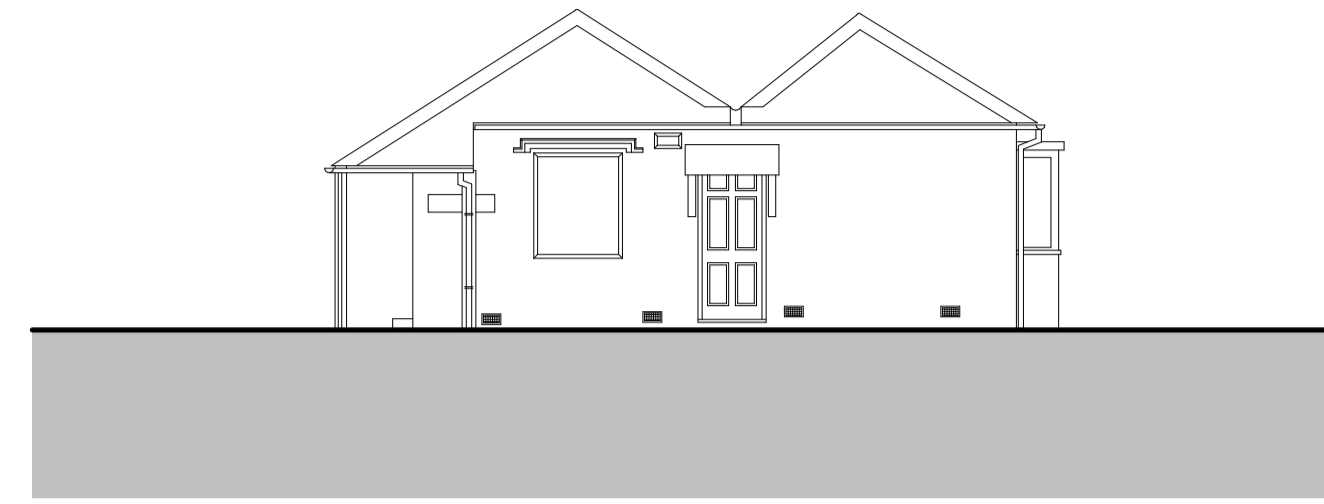

2 Oak Tree Cottage North West Elevation - Existing  
1:100

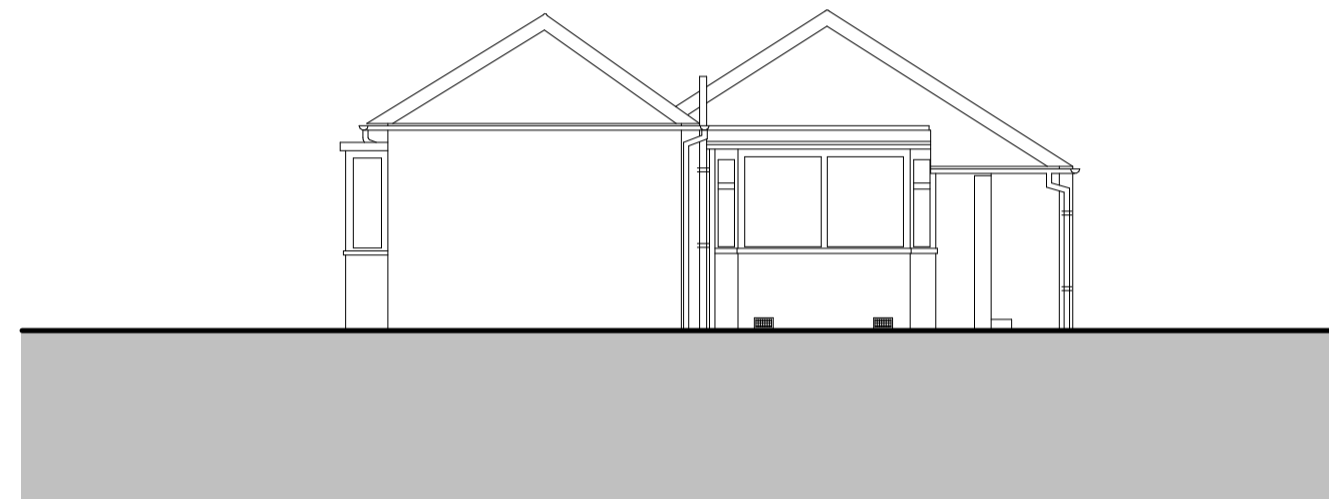


3 Oak Tree Cottage South East Elevation - Existing  
1:100




4 Oak Tree Cottage South West Elevation - Existing  
1:100



5 Oak Tree Cottage North East Elevation - Proposed  
1:100

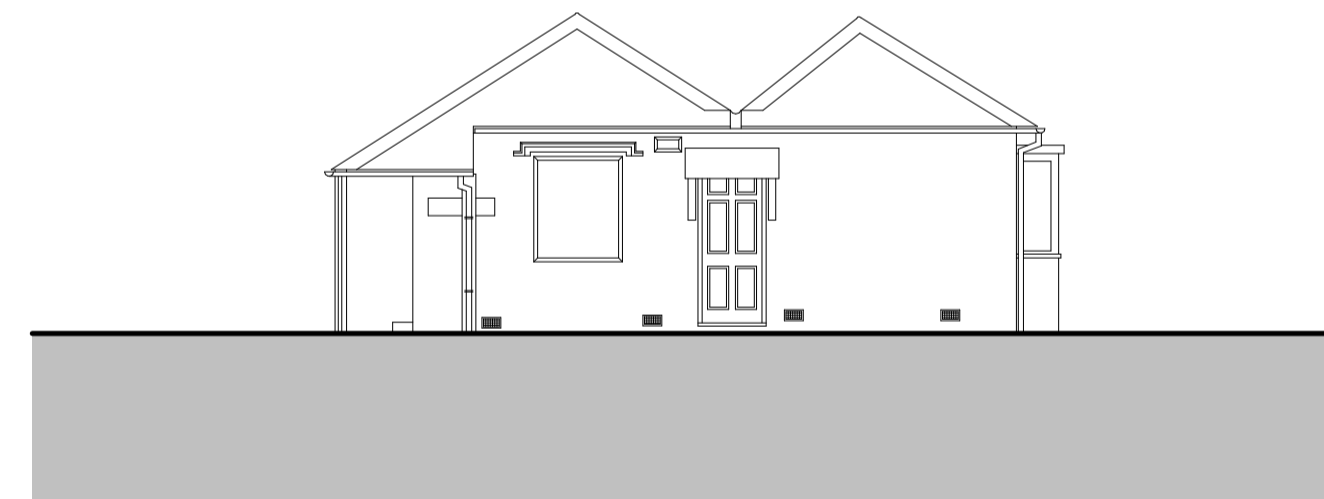

6 Oak Tree Cottage North West Elevation - Proposed  
1:100

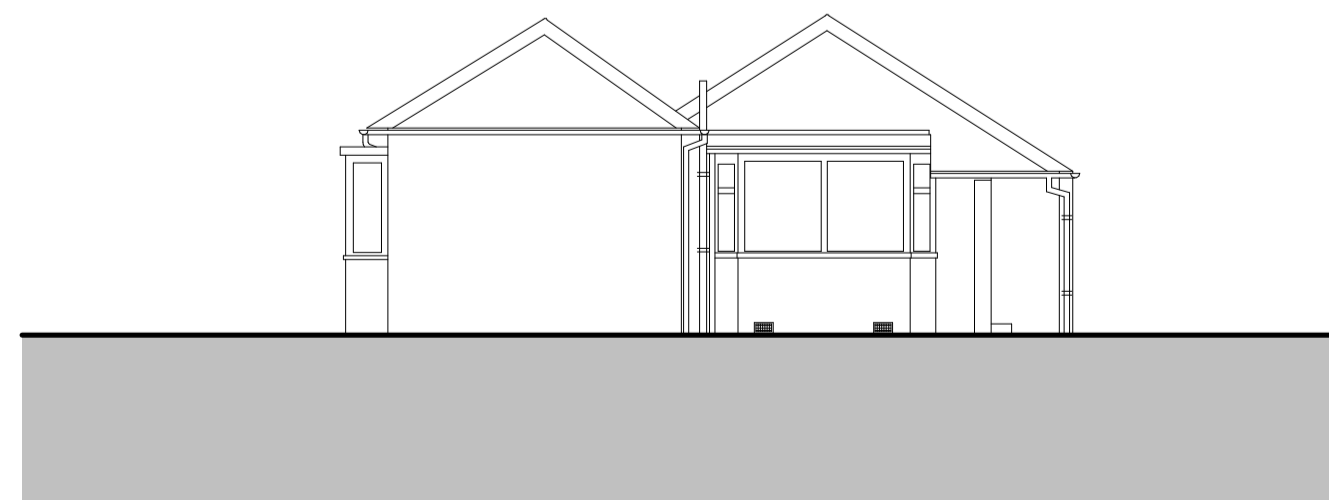

7 Oak Tree Cottage South East Elevation - Proposed  
1:100



8 Oak Tree Cottage South West Elevation - Proposed  
1:100

P02	Planning Issue	16.02.24
P01	WIP Issue	19.01.24

REV	DESCRIPTION	DATE

10 Architekt  
Richmond Place  
15 Petersham Road  
Richmond  
TW9 0TP  
info@iid.co.uk  
020 3774 1000  
www.iid.co.uk

CLIENT  
**Thomas's London Day Schools**

PROJECT  
**Thomas's College**

DRAWING TITLE  
**Oak Tree Cottage - Existing & Proposed Elevations**

SCALE: 1:100 @ A1

DRAWING NUMBER				REV
Sheet No.	Disc	Level	Sheet	Drawing Number
1714	IID	PL	XX	DR A-2027 P02