


1 Main Building - Third & Fourth Floor Existing
1:200

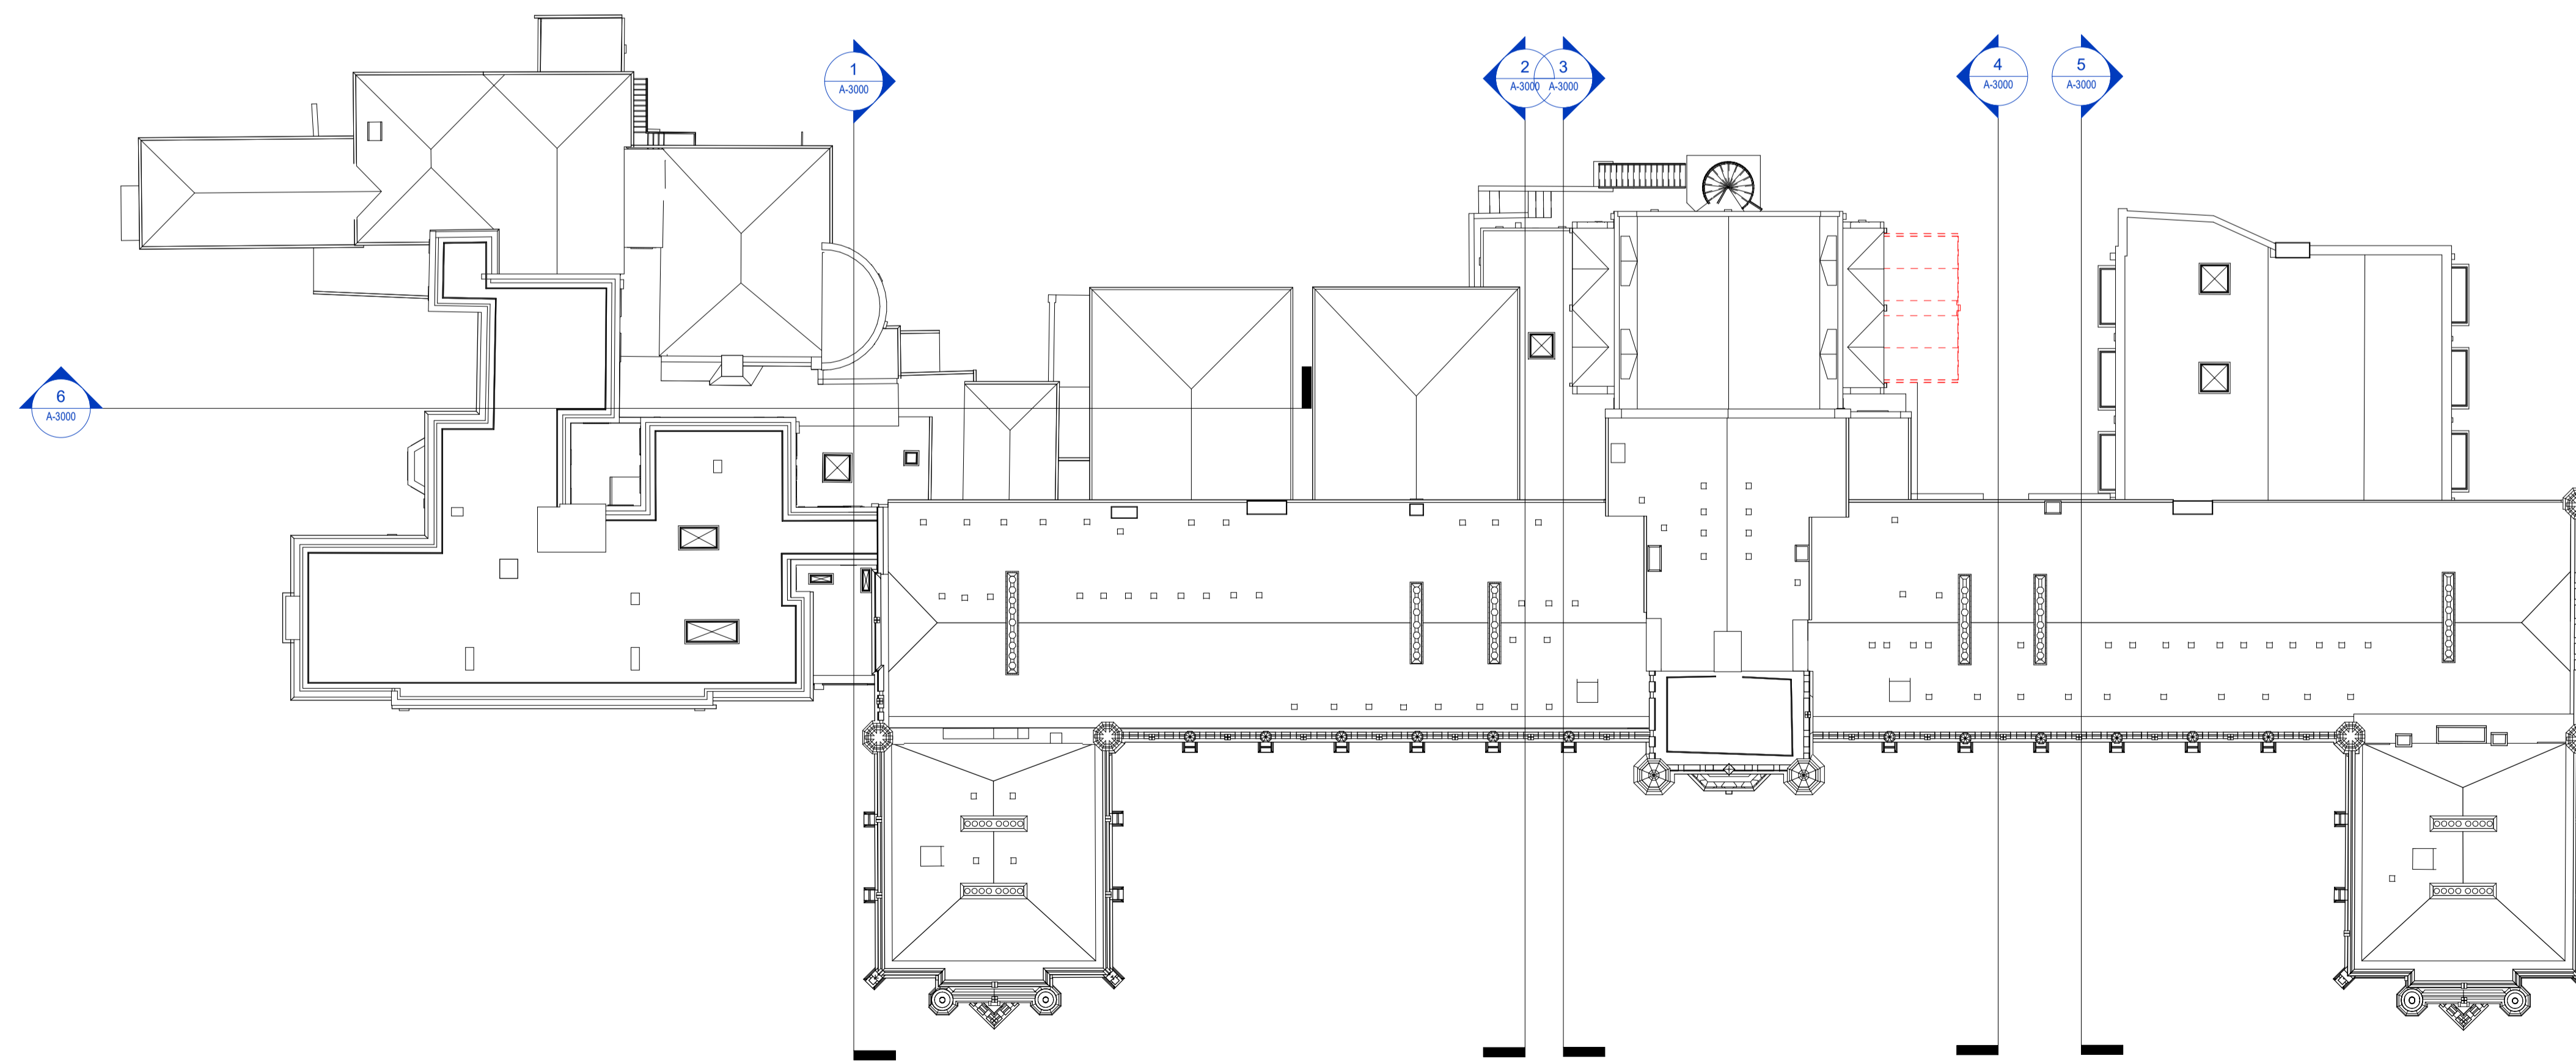

2 Main Building - Roof Existing
1:200

P01	Planning Issue	16.02.24
REV	DESCRIPTION	DATE

IID Architects
Richmond Place
15 Petersham Road
Richmond
TW10 6TP
info@iid.co.uk
020 3274 1100
www.iid.co.uk

CLIENT
Thomas's London Day Schools

PROJECT
Thomas's College

DRAWING TITLE
**Main Building - Existing Third,
Fourth Floor & Roof Plans**

SCALE: 1:200 @ A1

DRAWING NUMBER	REV
1714 IID PL XX DR A-1012 P01	