




Key


--- Demolitions




1 SCTL Basement Floor Plan - Existing  
1:100

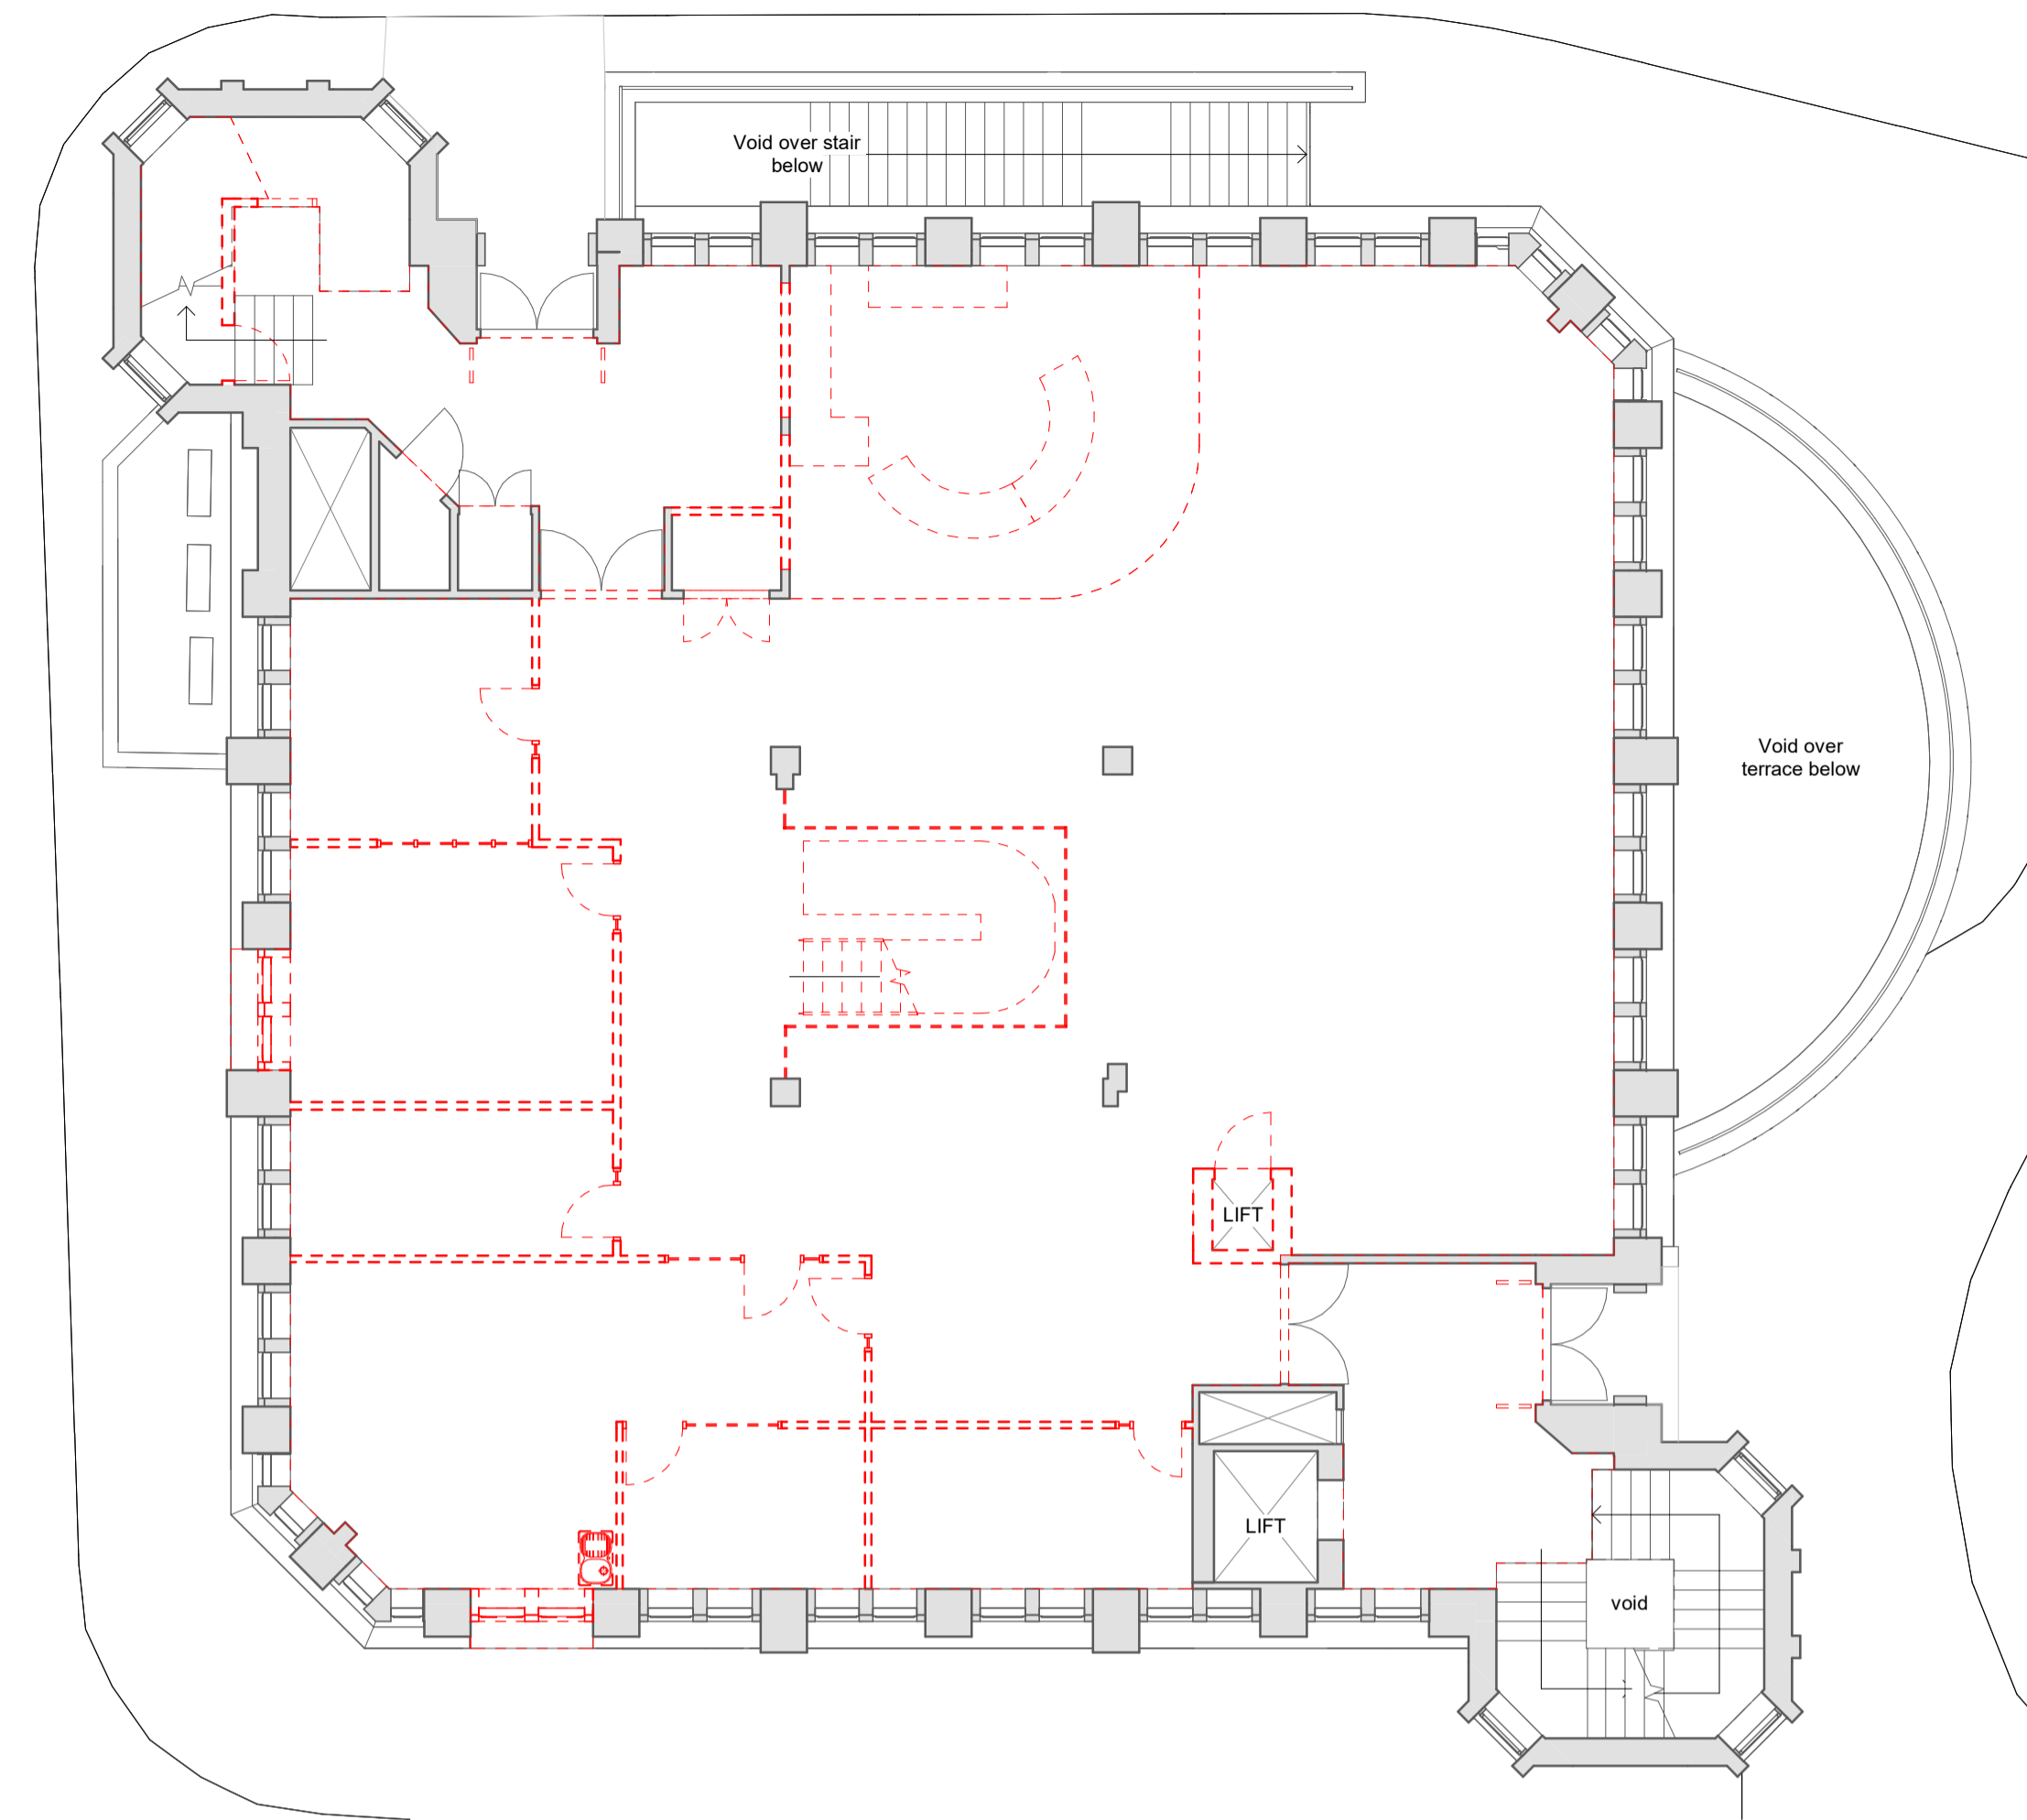

2 SCTL Ground Floor Plan - Existing  
1:100

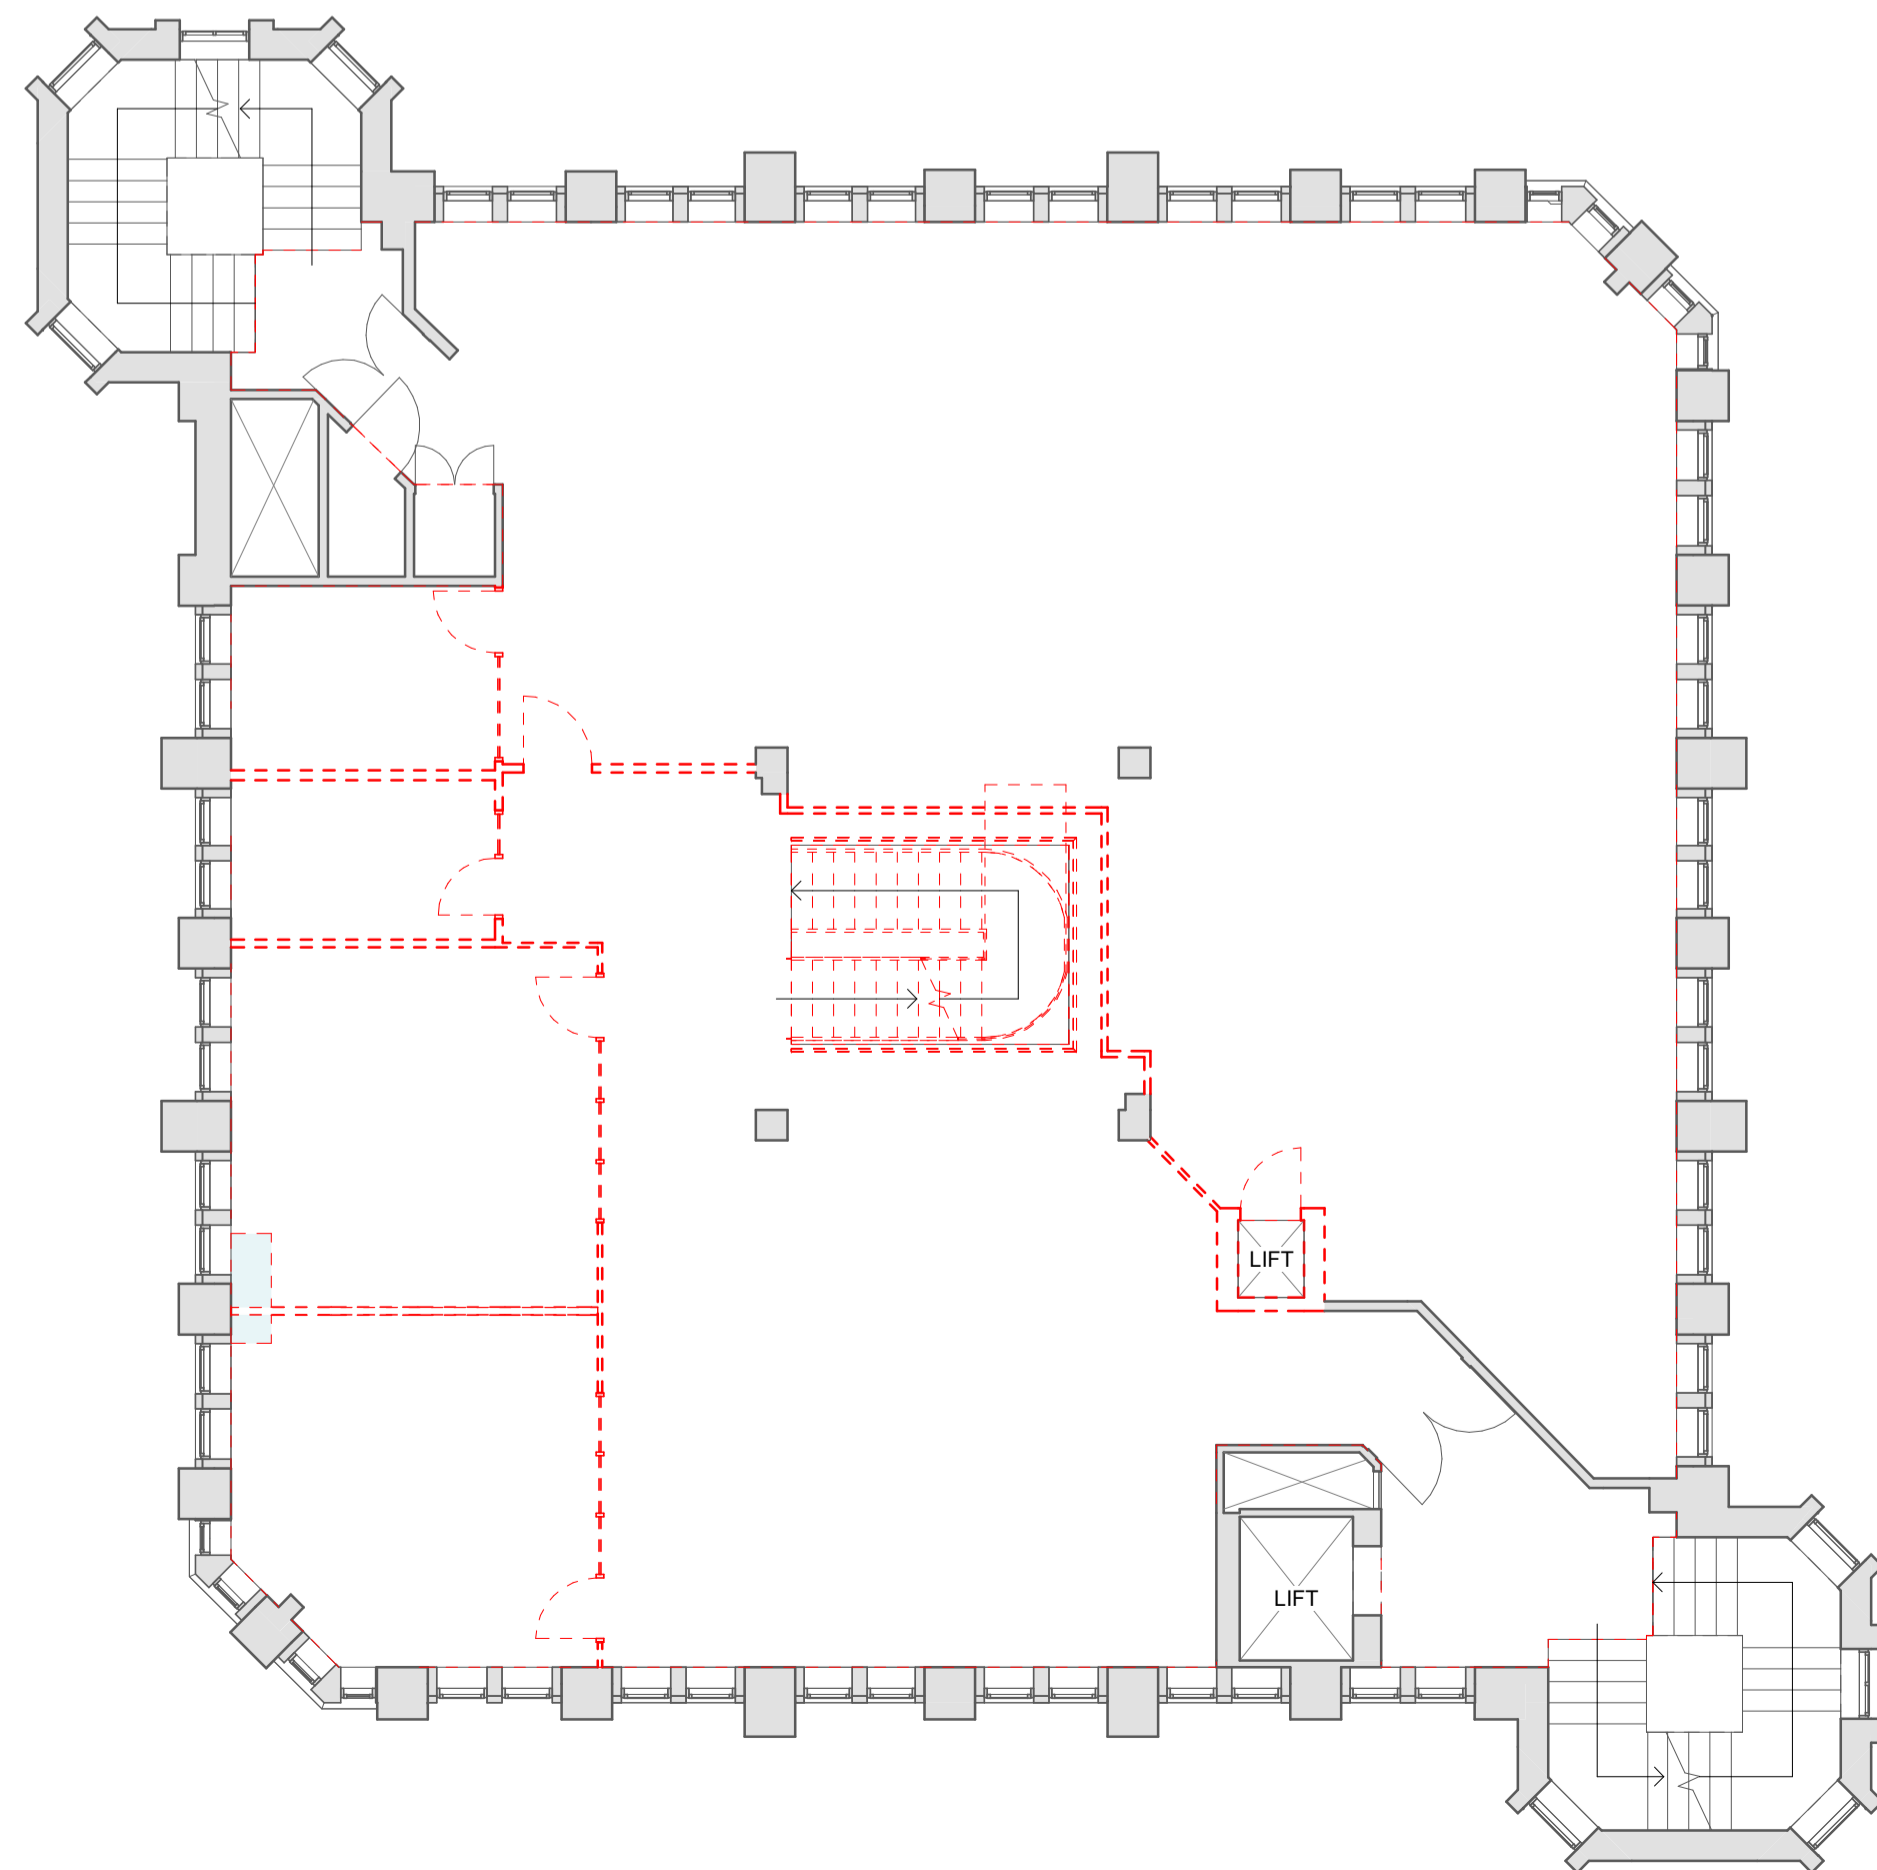

3 SCTL First Floor Plan - Existing  
1:100

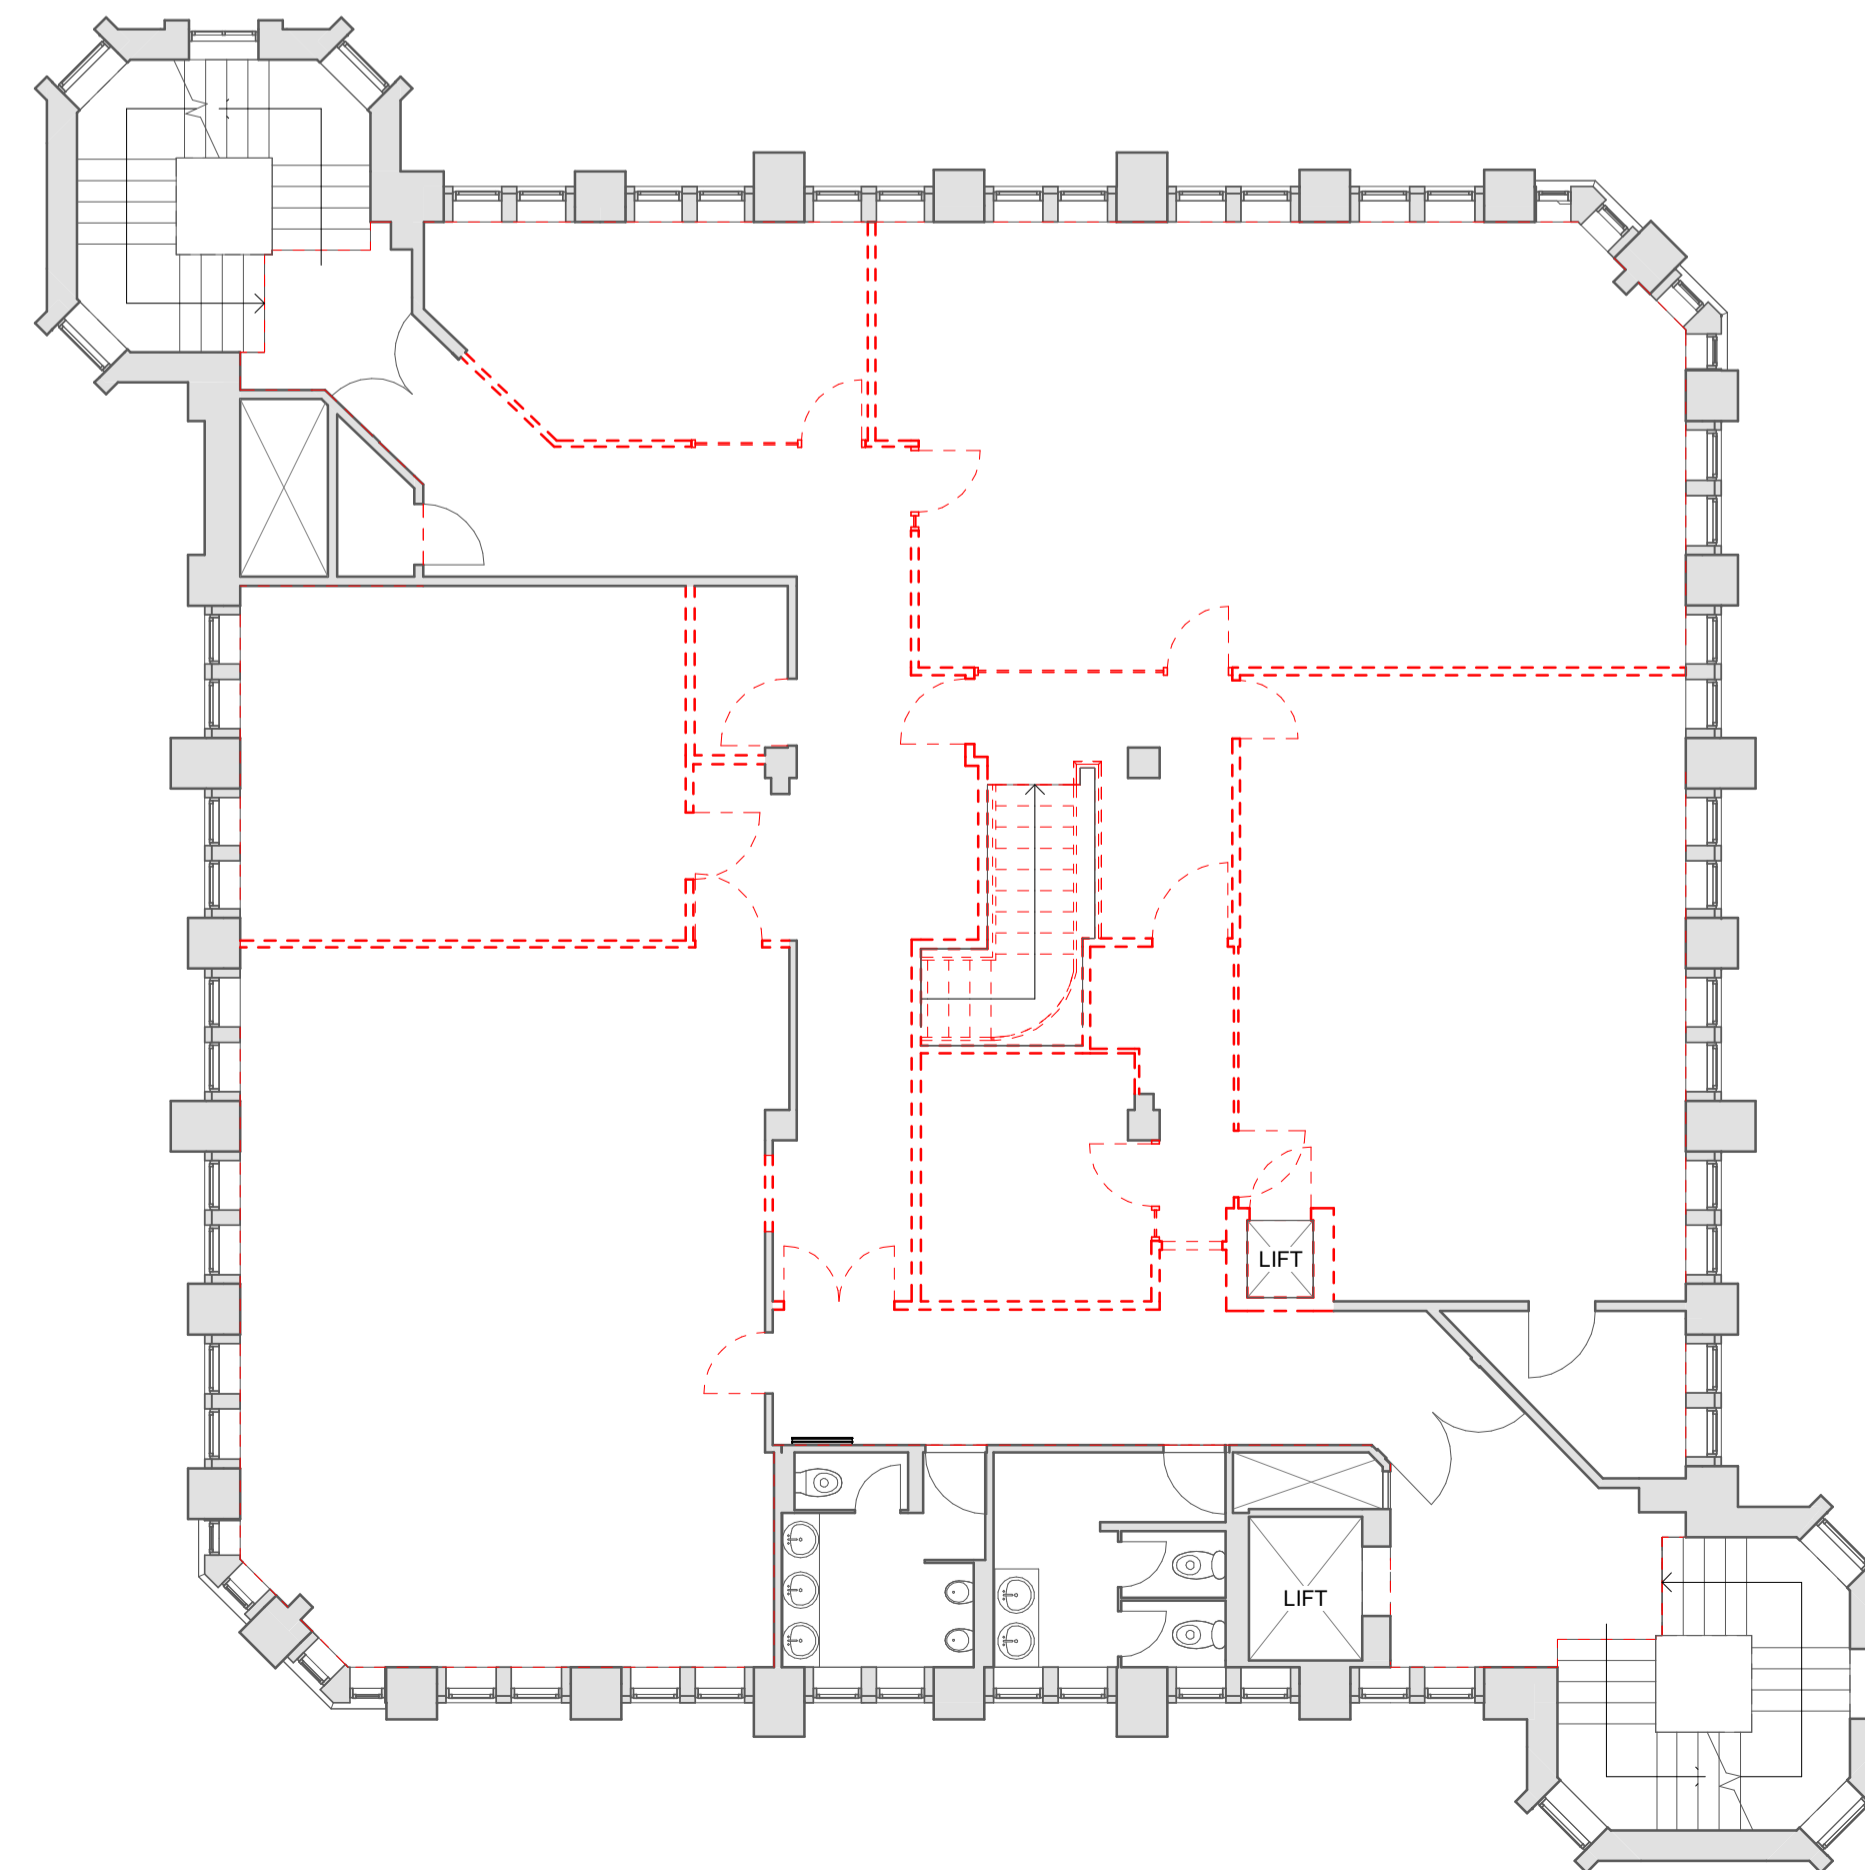

4 SCTL Second Floor Plan - Existing  
1:100

P01	Planning Issue	16.02.24
REV	DESCRIPTION	DATE

**IID** 10 Archway  
15 Petersham Road  
Richmond  
TW9 1DP  
info@iid.co.uk  
020 3774 1000  
www.iid.co.uk

CLIENT	Thomas's London Day Schools
PROJECT	Thomas's College
DRAWING TITLE	SCTL - Existing Plans - Sheet 1
SCALE @ A1:	1:100

DRAWING NUMBER	REV
1714 IID PL XX DR A-1020 P01	