


1 SCTL Third Floor Plan - Existing
1:100

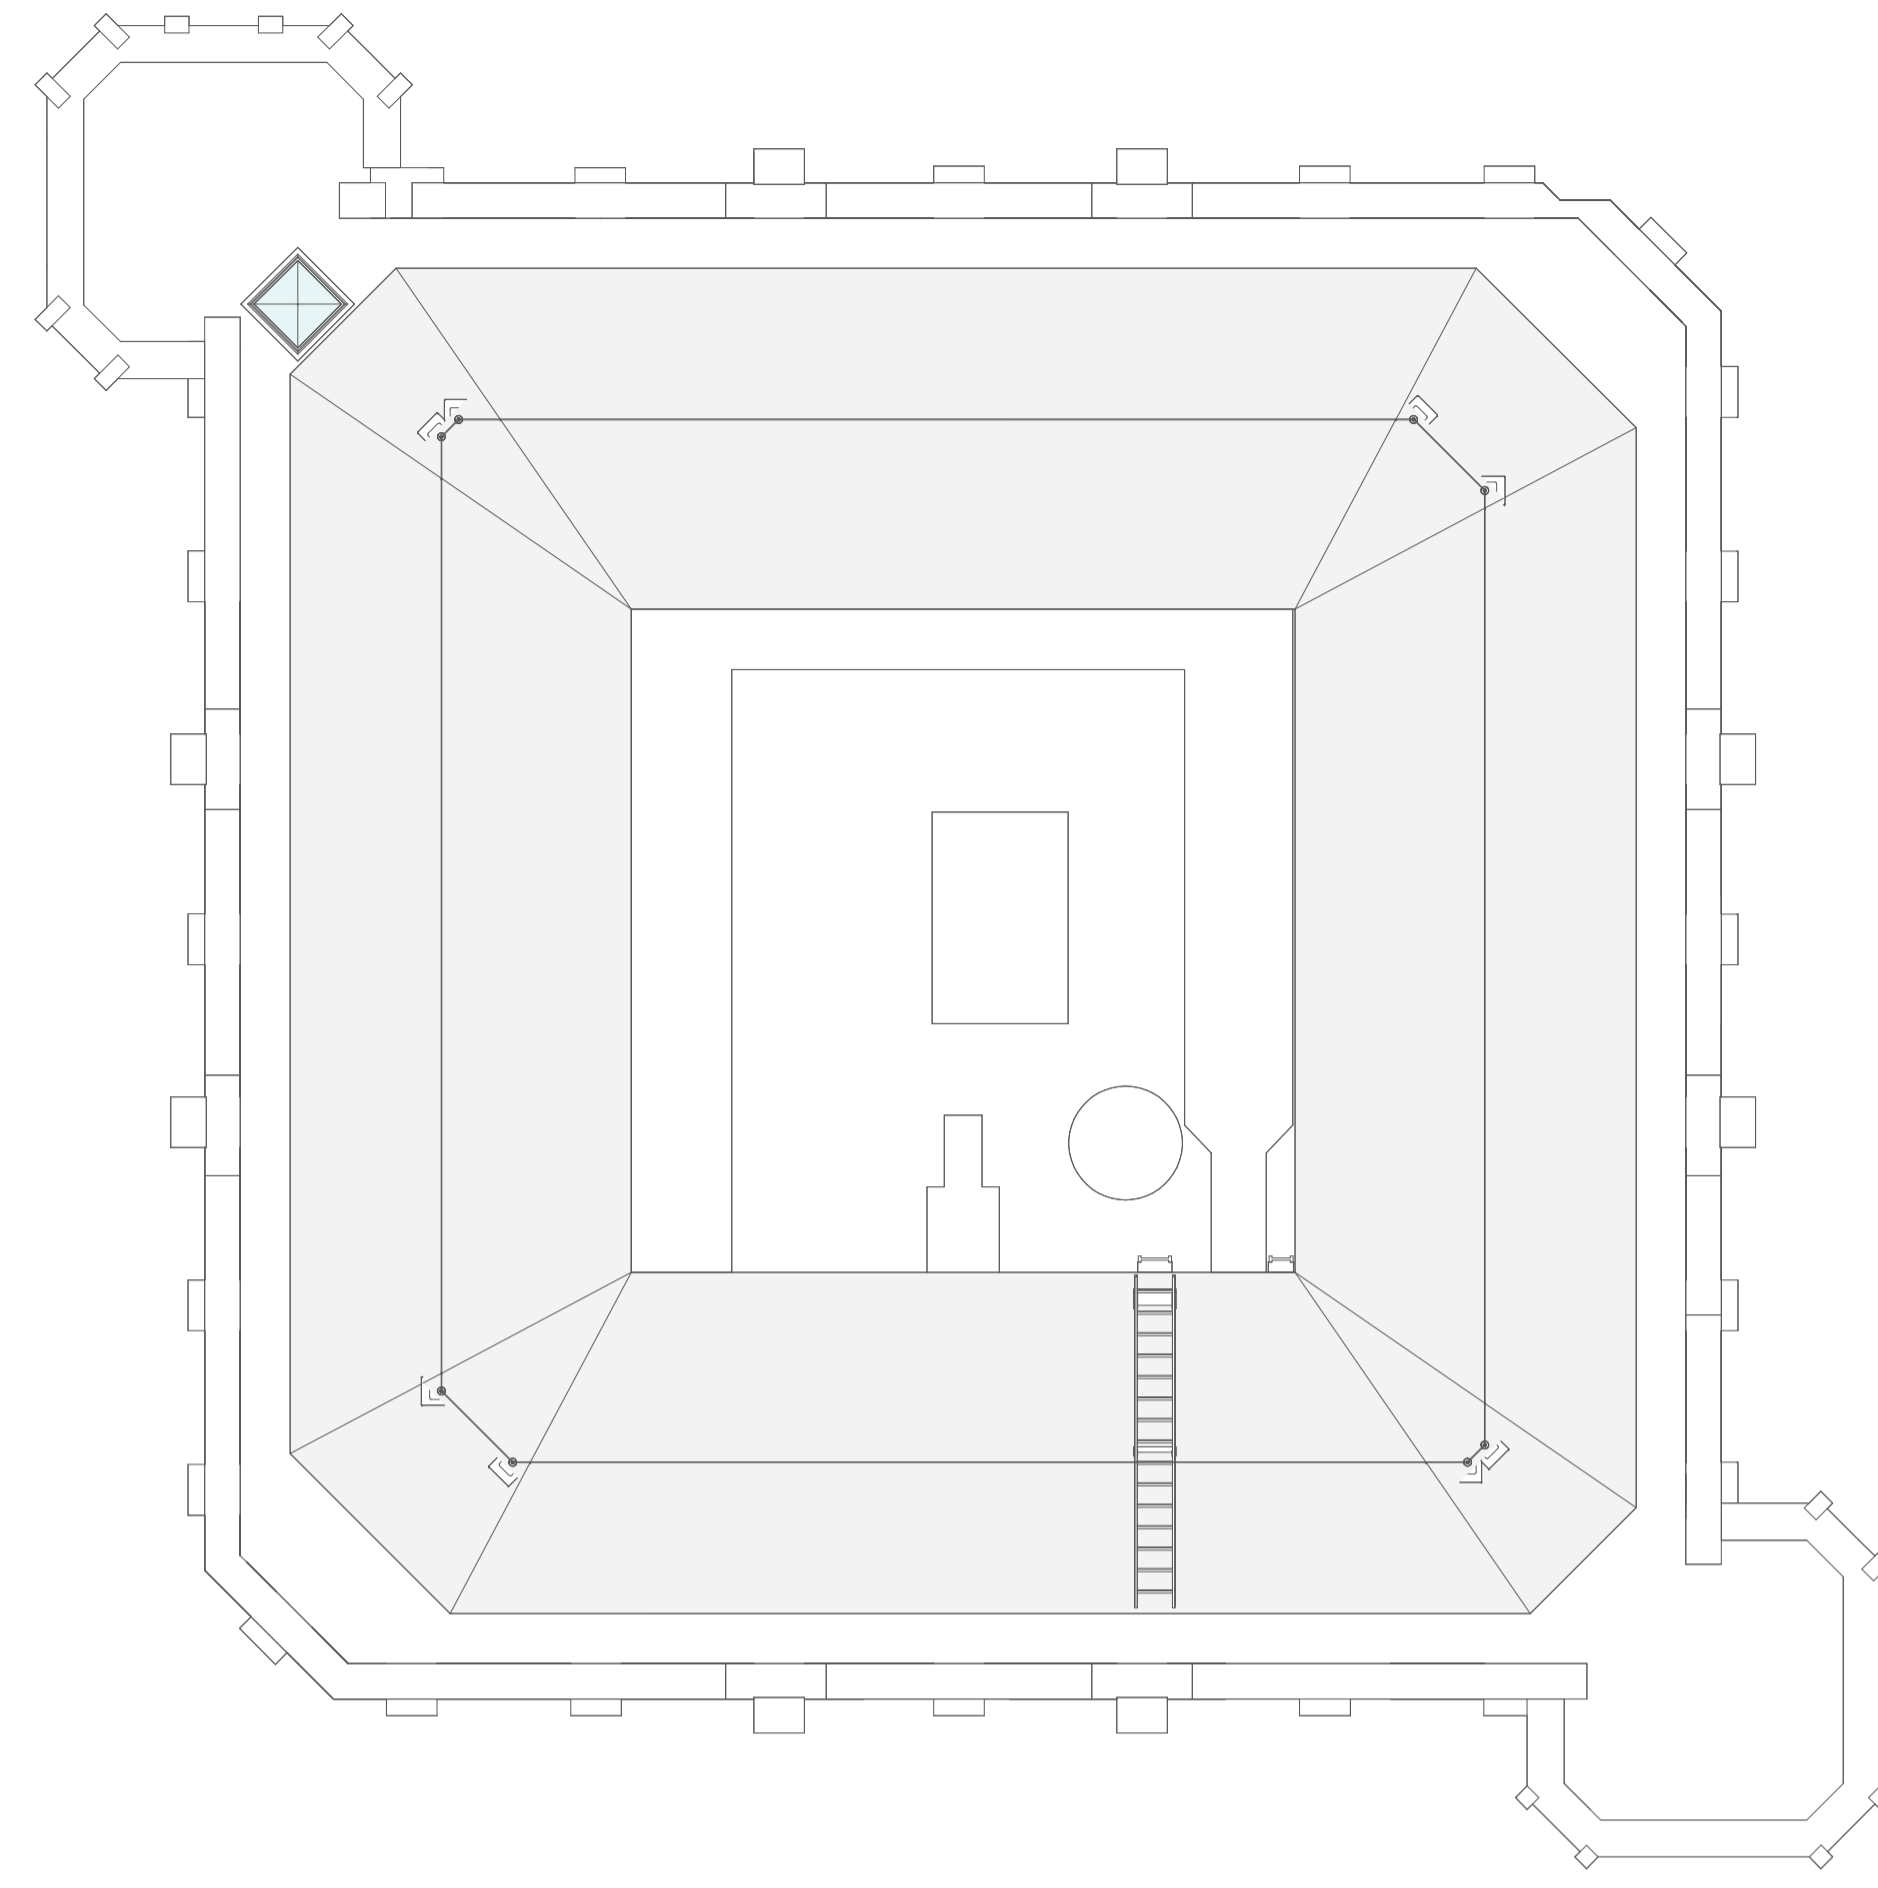

2 SCTL Roof Plan - Existing
1:100

P01	Planning Issue	16.02.24
REV	DESCRIPTION	DATE

IID 10 Archway
Richmond Place
Richmond
TW9 0TP
info@iid.co.uk
020 3774 1000
www.iid.co.uk

CLIENT	Thomas's London Day Schools
PROJECT	Thomas's College
DRAWING TITLE	SCTL - Existing Plans - Sheet 2
SCALE @ A1:	1:100

DRAWING NUMBER	REV
1714 IID PL XX DR A-1021	P01