




1 Longley House Ground Floor Plan - Existing
1:100

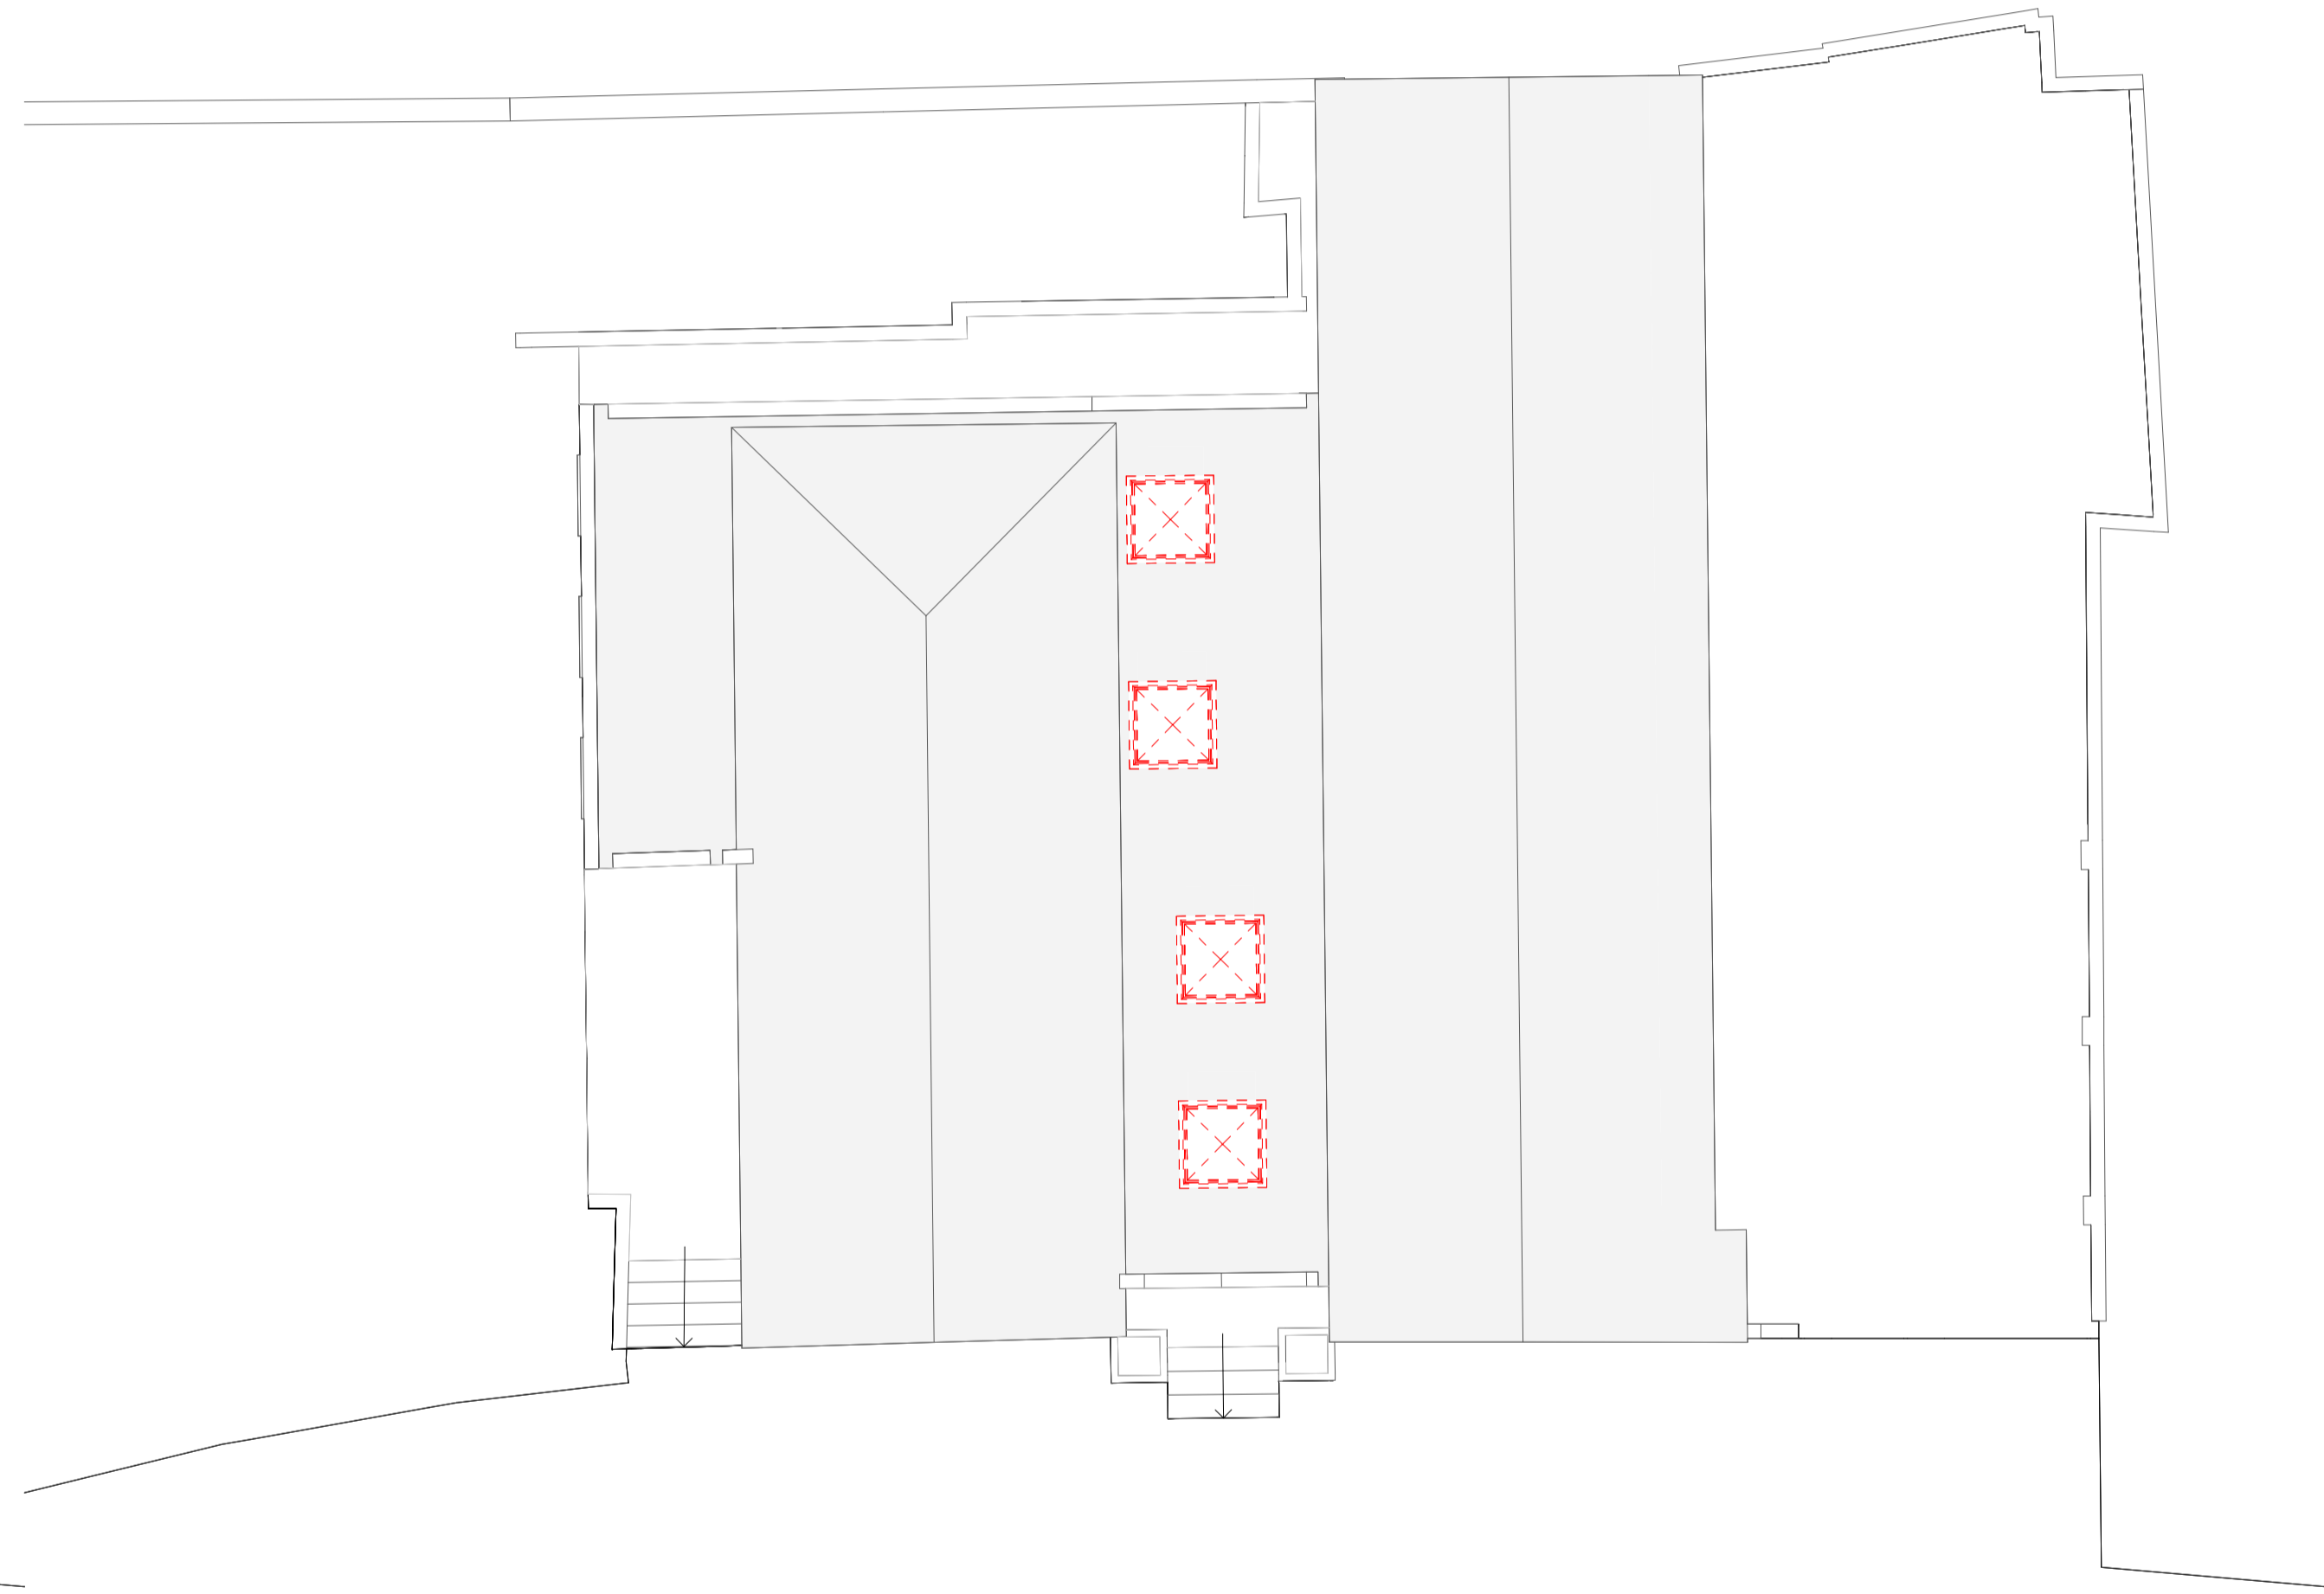

2 Longley House Roof Plan - Existing
1:100

REV	DESCRIPTION	DATE
P01	Planning Issue	16.02.24

10 Archway
Richmond Place
15 Petersham Road
Richmond
TW9 6TP
info@iid.co.uk
020 3774 1000
www.iid.co.uk

CLIENT	Thomas's London Day Schools
PROJECT	Thomas's College
DRAWING TITLE	Longley House - Existing Plans
SCALE:	1:100 @ A1

DRAWING NUMBER	REV
1714 IID PL XX DR A-1035 P01	