



1 Orchard House Ground Floor Plan - Existing  
1:100

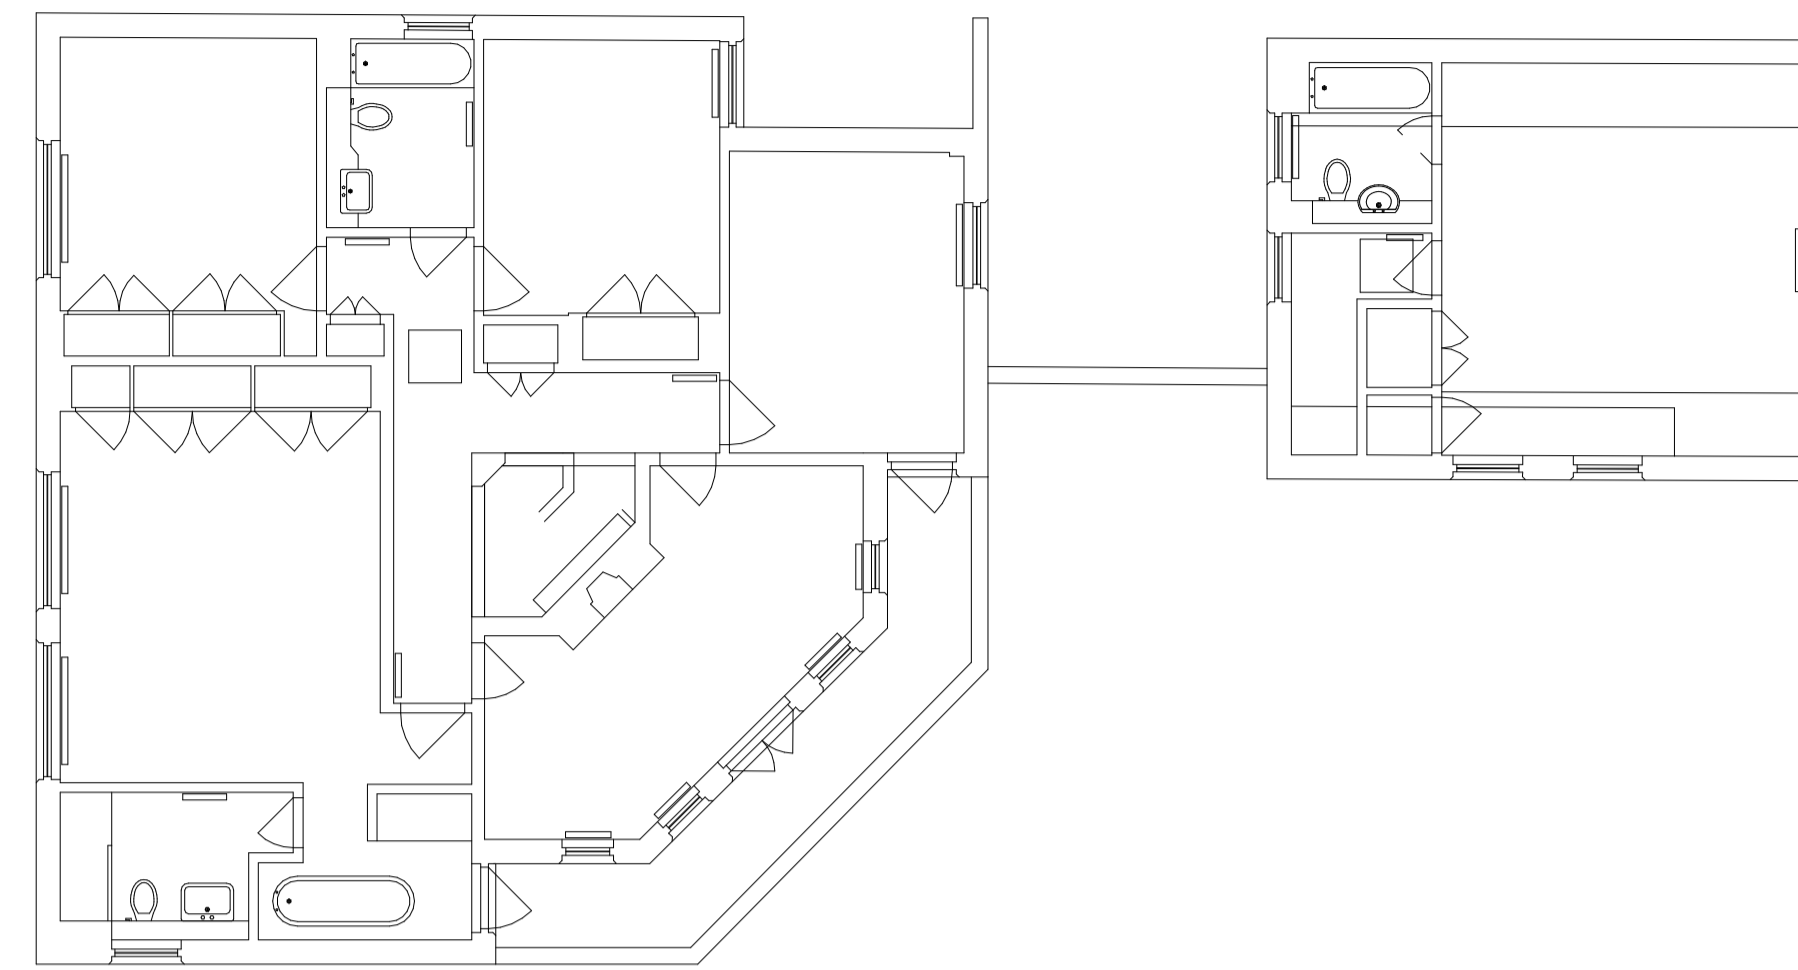

2 Orchard House First Floor Plan - Existing  
1:100

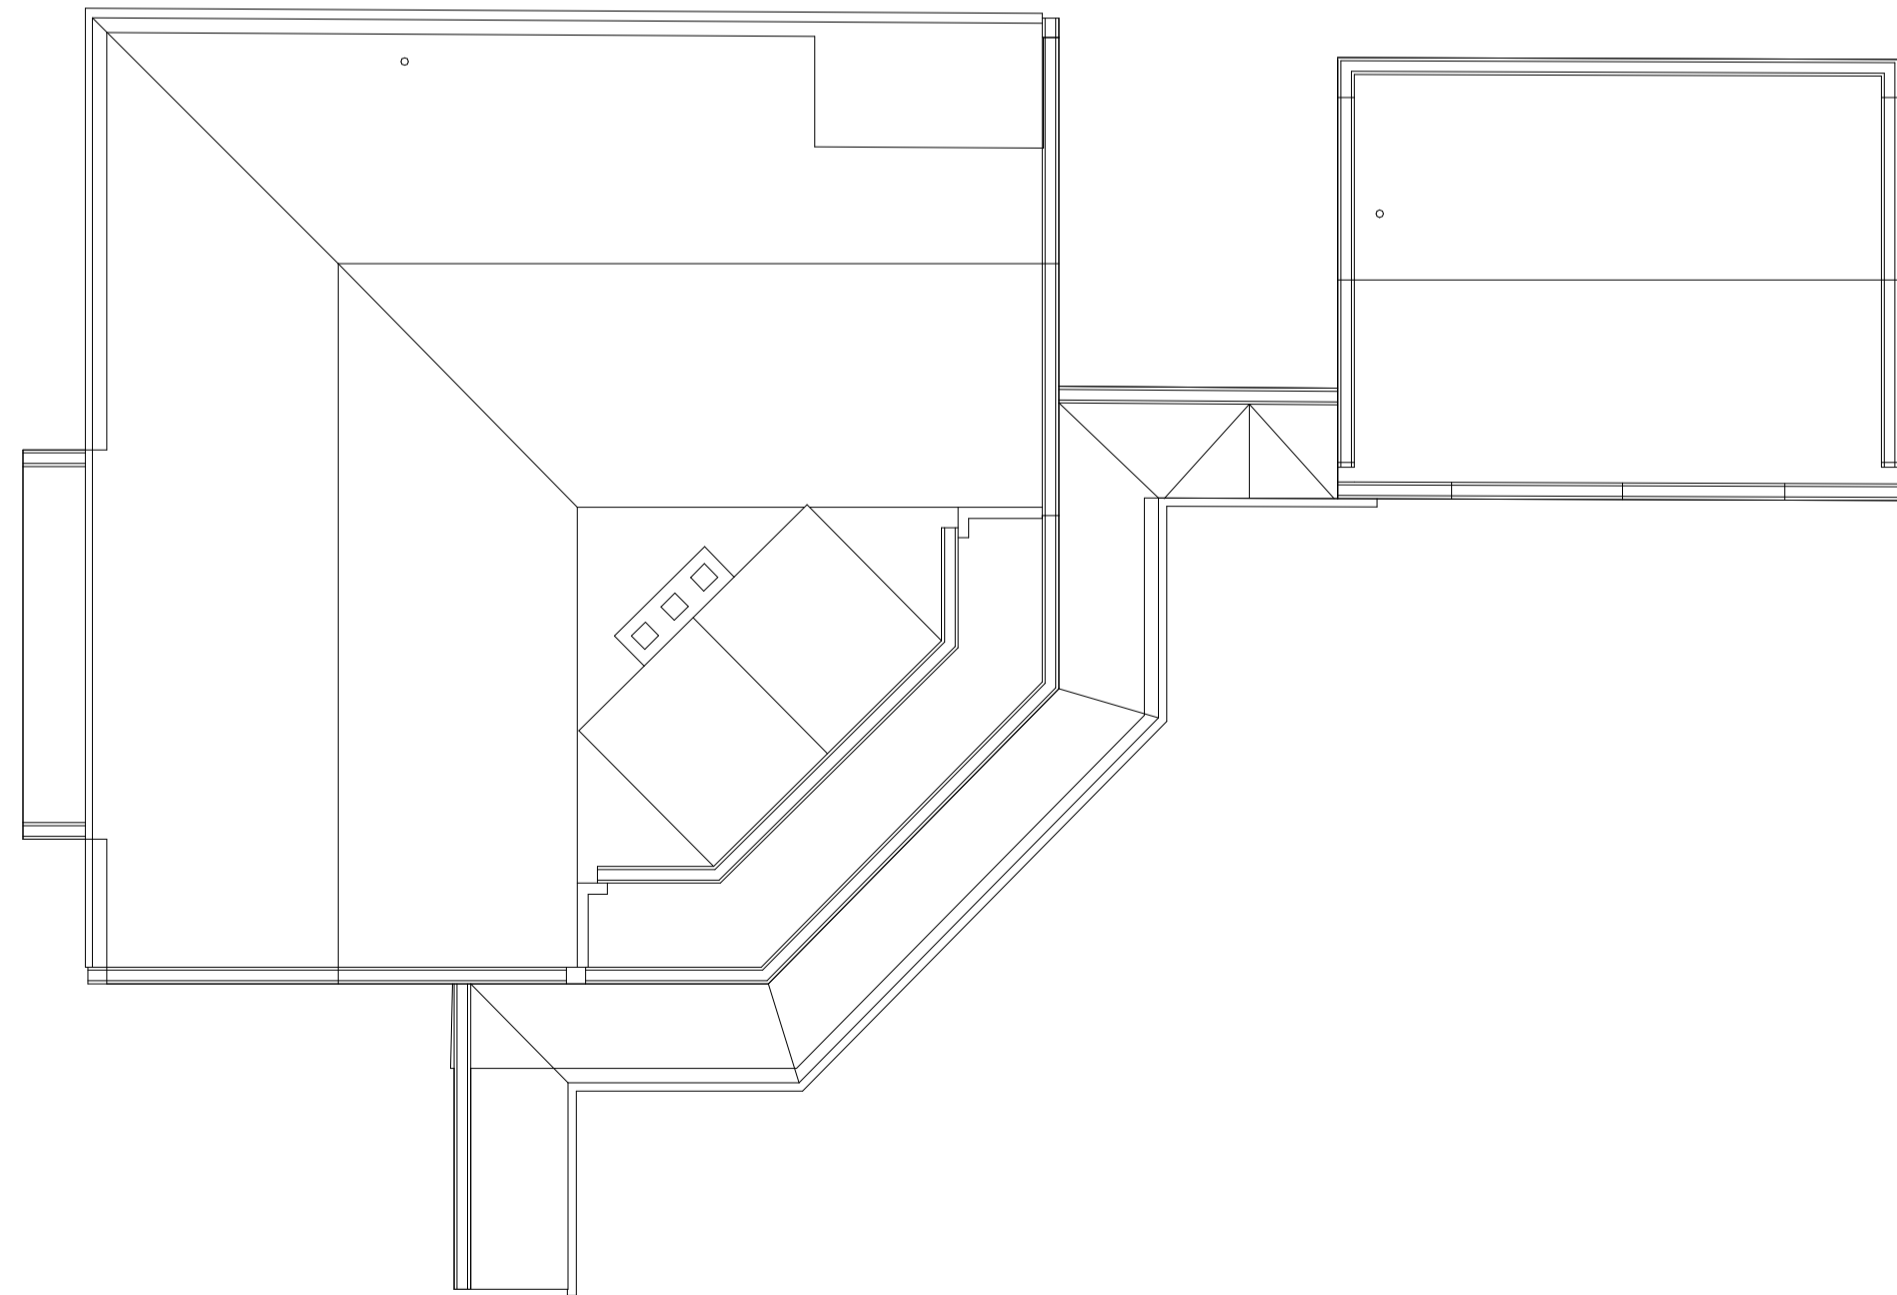

3 Orchard House Roof Plan - Existing  
1:100

REV	DESCRIPTION	DATE
P01	Planning Issue	16.02.24

10 Architekt  
Richmond Place  
15 Petersham Road  
Richmond  
TW9 0TP  
info@iid.co.uk  
020 3774 1000  
www.iid.co.uk

CLIENT	Thomas's London Day Schools
PROJECT	Thomas's College
DRAWING TITLE	Orchard House - Existing Plans
SCALE:	1:100 @ A1

DRAWING NUMBER	REV
1714 IID PL XX DR A-1040 P01	