




1 Oak Tree Cottage Ground Floor Plan - Existing
1:100

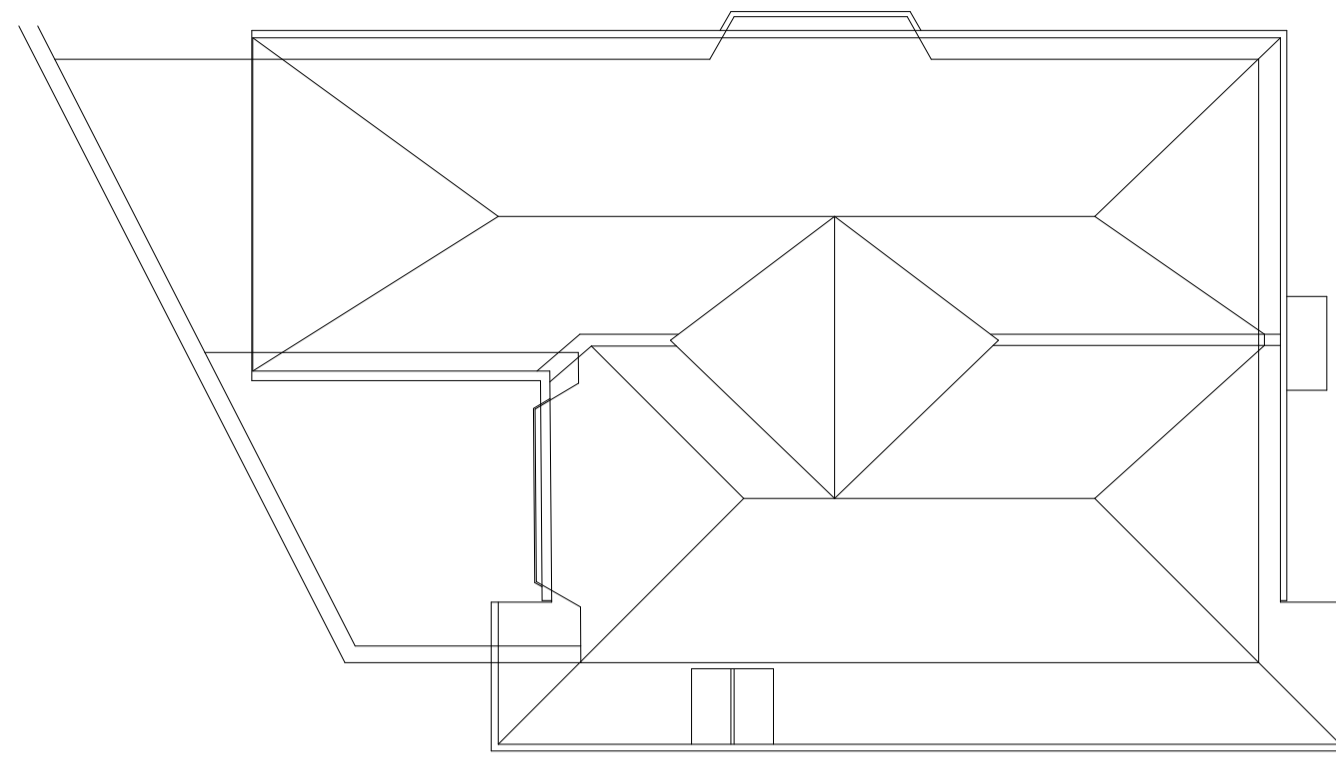


2 Oak Tree Cottage Roof Plan - Existing
1:100

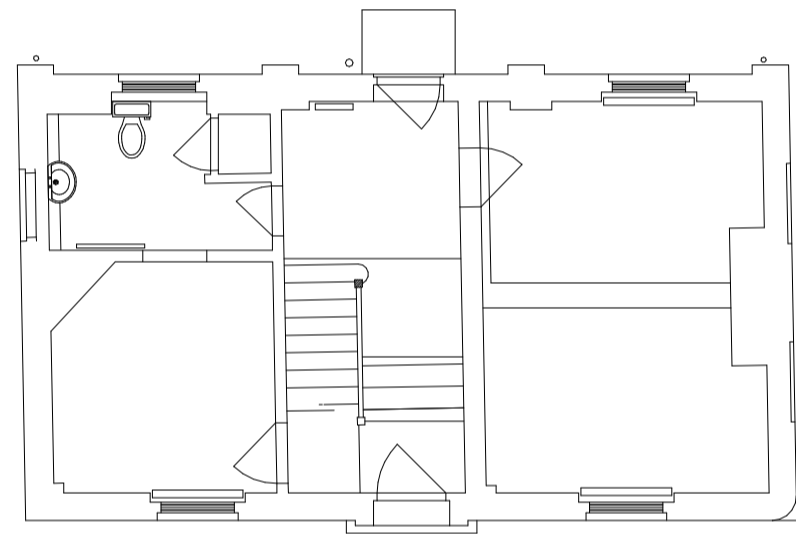


3 Lower Cottage Ground Floor Plan - Existing
1:100

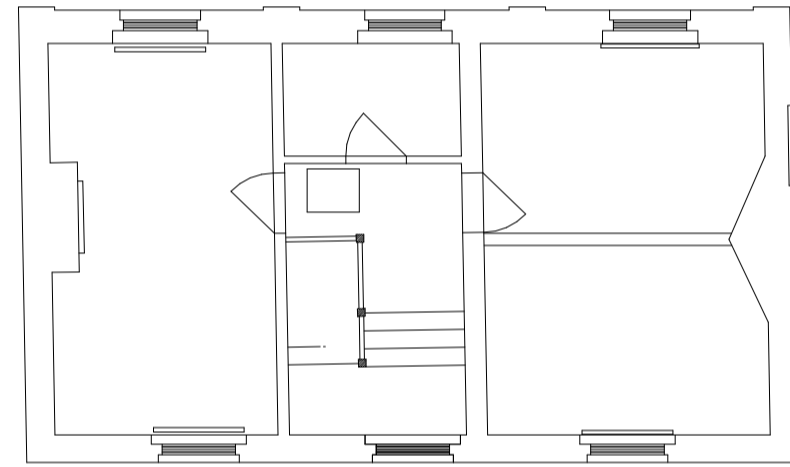


4 Lower Cottage First Floor Plan - Existing
1:100

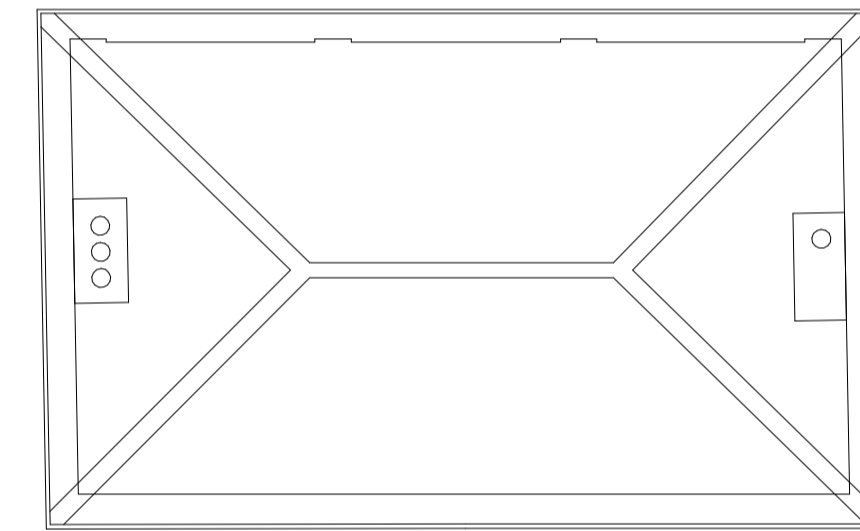


5 Lower Cottage Roof Plan - Existing
1:100

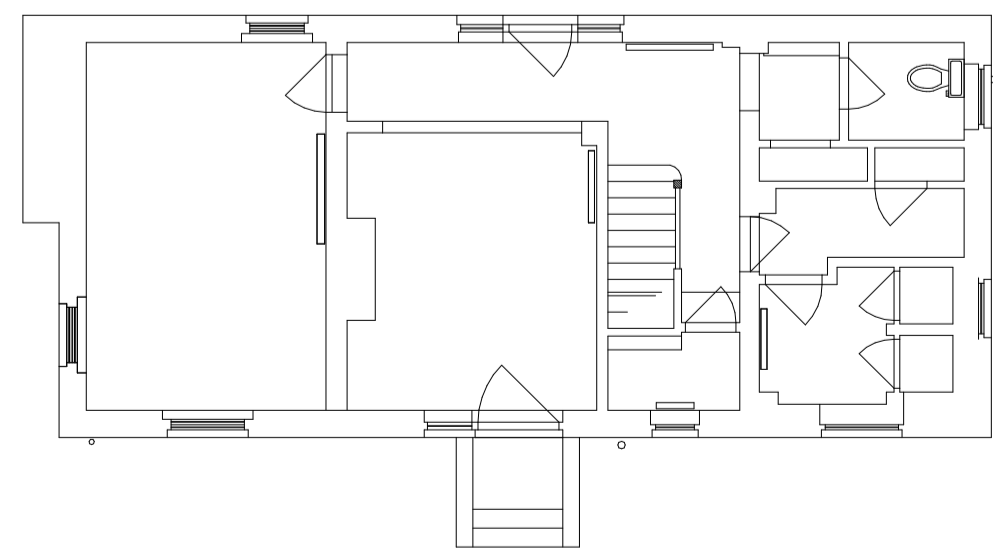

6 Upper Cottage Ground Floor Plan - Existing
1:100

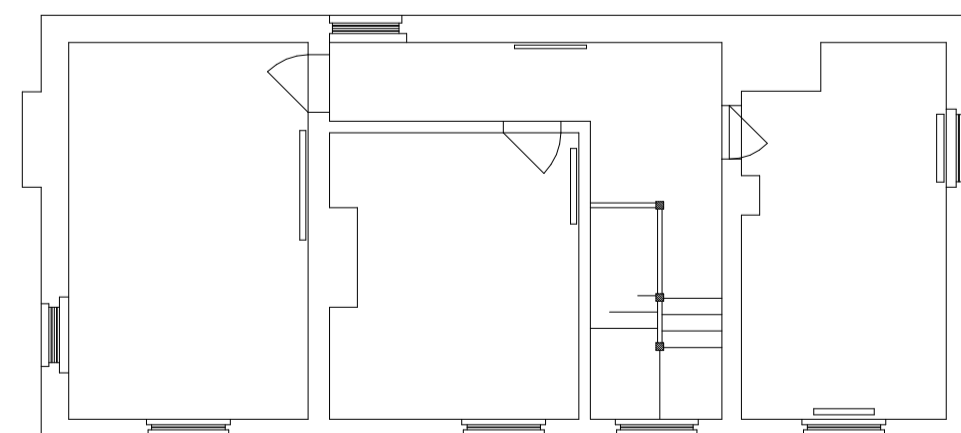

7 Upper Cottage First Floor Plan - Existing
1:100

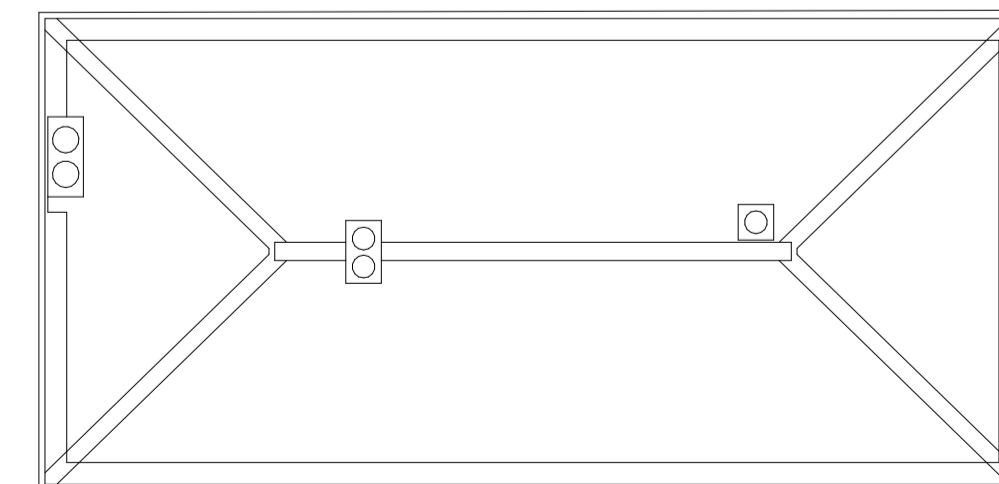

8 Upper Cottage Roof Plan - Existing
1:100

P01	Planning Issue	16.02.24
REV	DESCRIPTION	DATE

10 Architects
Richmond Place
15 Petersham Road
Richmond
TW9 0TP
info@iid.co.uk
020 3774 1000
www.iid.co.uk

CLIENT
Thomas's London Day Schools

PROJECT
Thomas's College

DRAWING TITLE
Oak Tree, Lower & Upper Cottages - Existing Plans

SCALE: 1:100 @ A1

DRAWING NUMBER		REV
1714	IID PL XX DR A-1041	P01