


1 SCTL Third Floor Plan - Proposed  
1:100

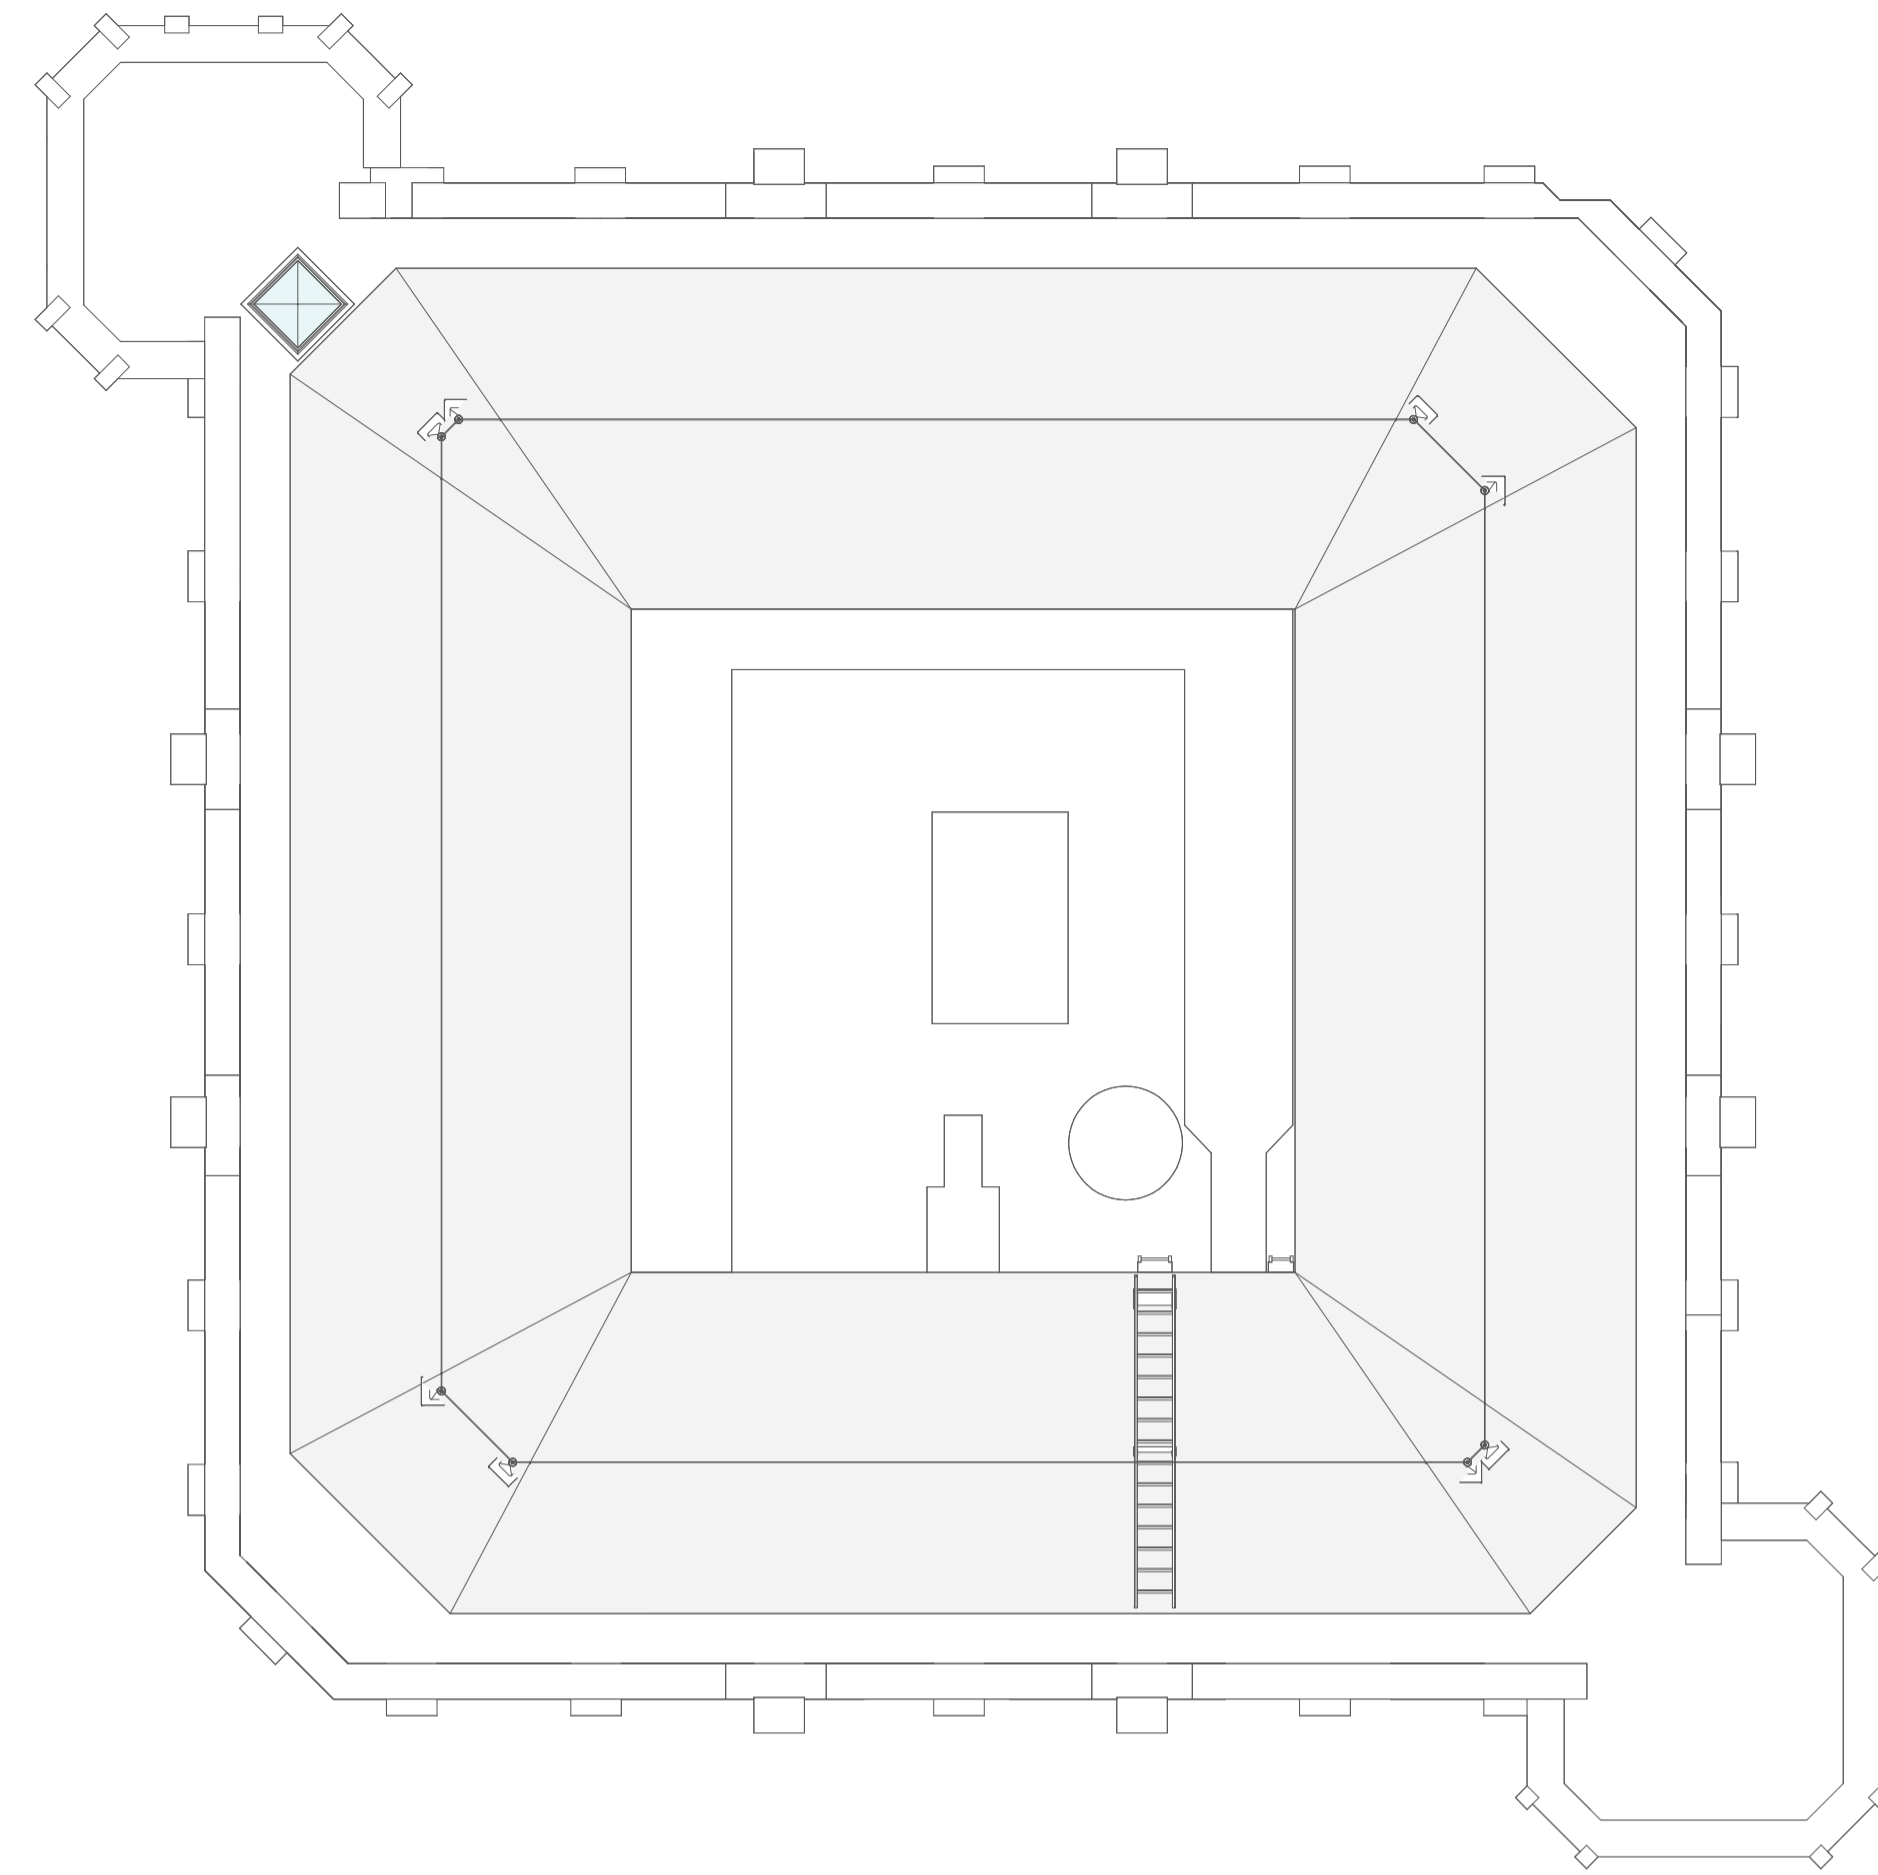

2 SCTL Roof Plan - Proposed  
1:100

REV	DESCRIPTION	DATE
P01	Planning Issue	16.02.24

10 Archway  
Richmond Place  
Richmond  
TW9 0TP  
info@iid.co.uk  
020 3774 1000  
www.iid.co.uk

CLIENT  
**Thomas's London Day Schools**

PROJECT  
**Thomas's College**

DRAWING TITLE  
**SCTL - Proposed Plans - Sheet 2**

SCALE @ A1: 1:100

DRAWING NUMBER	REV
1714 IID PL XX DR A-1061	P01