



1 Orchard House Ground Floor Plan - Proposed
1:100

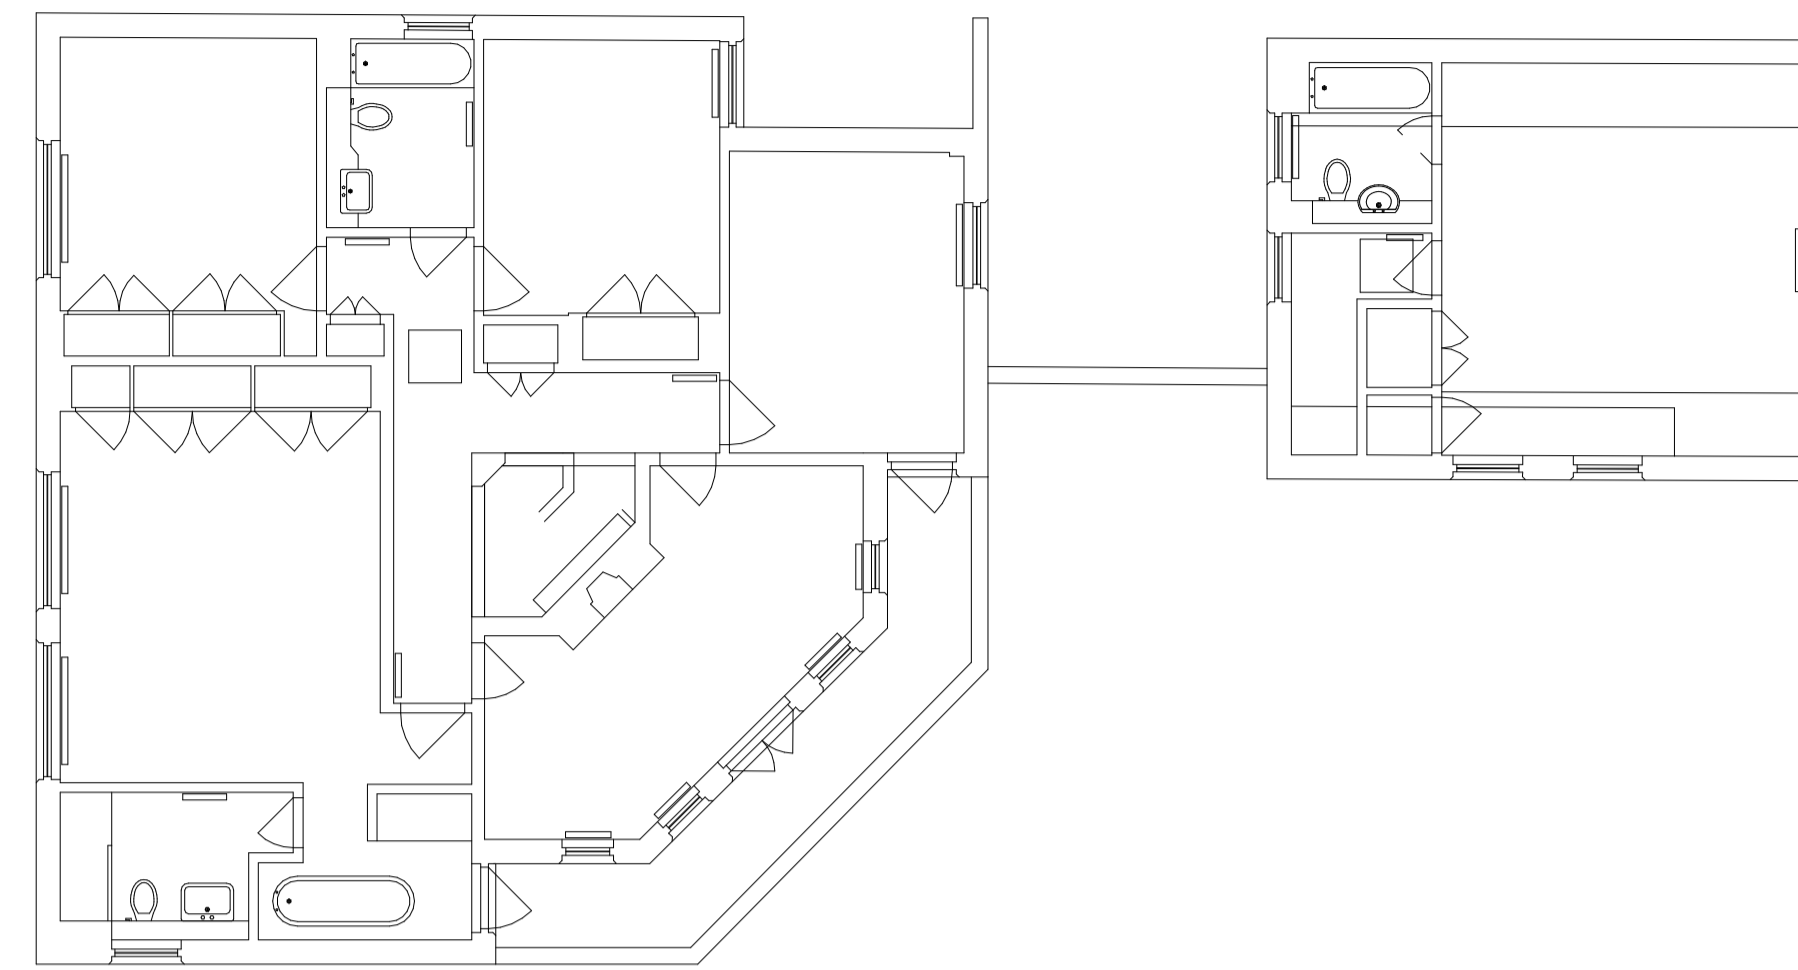

2 Orchard House First Floor Plan - Proposed
1:100

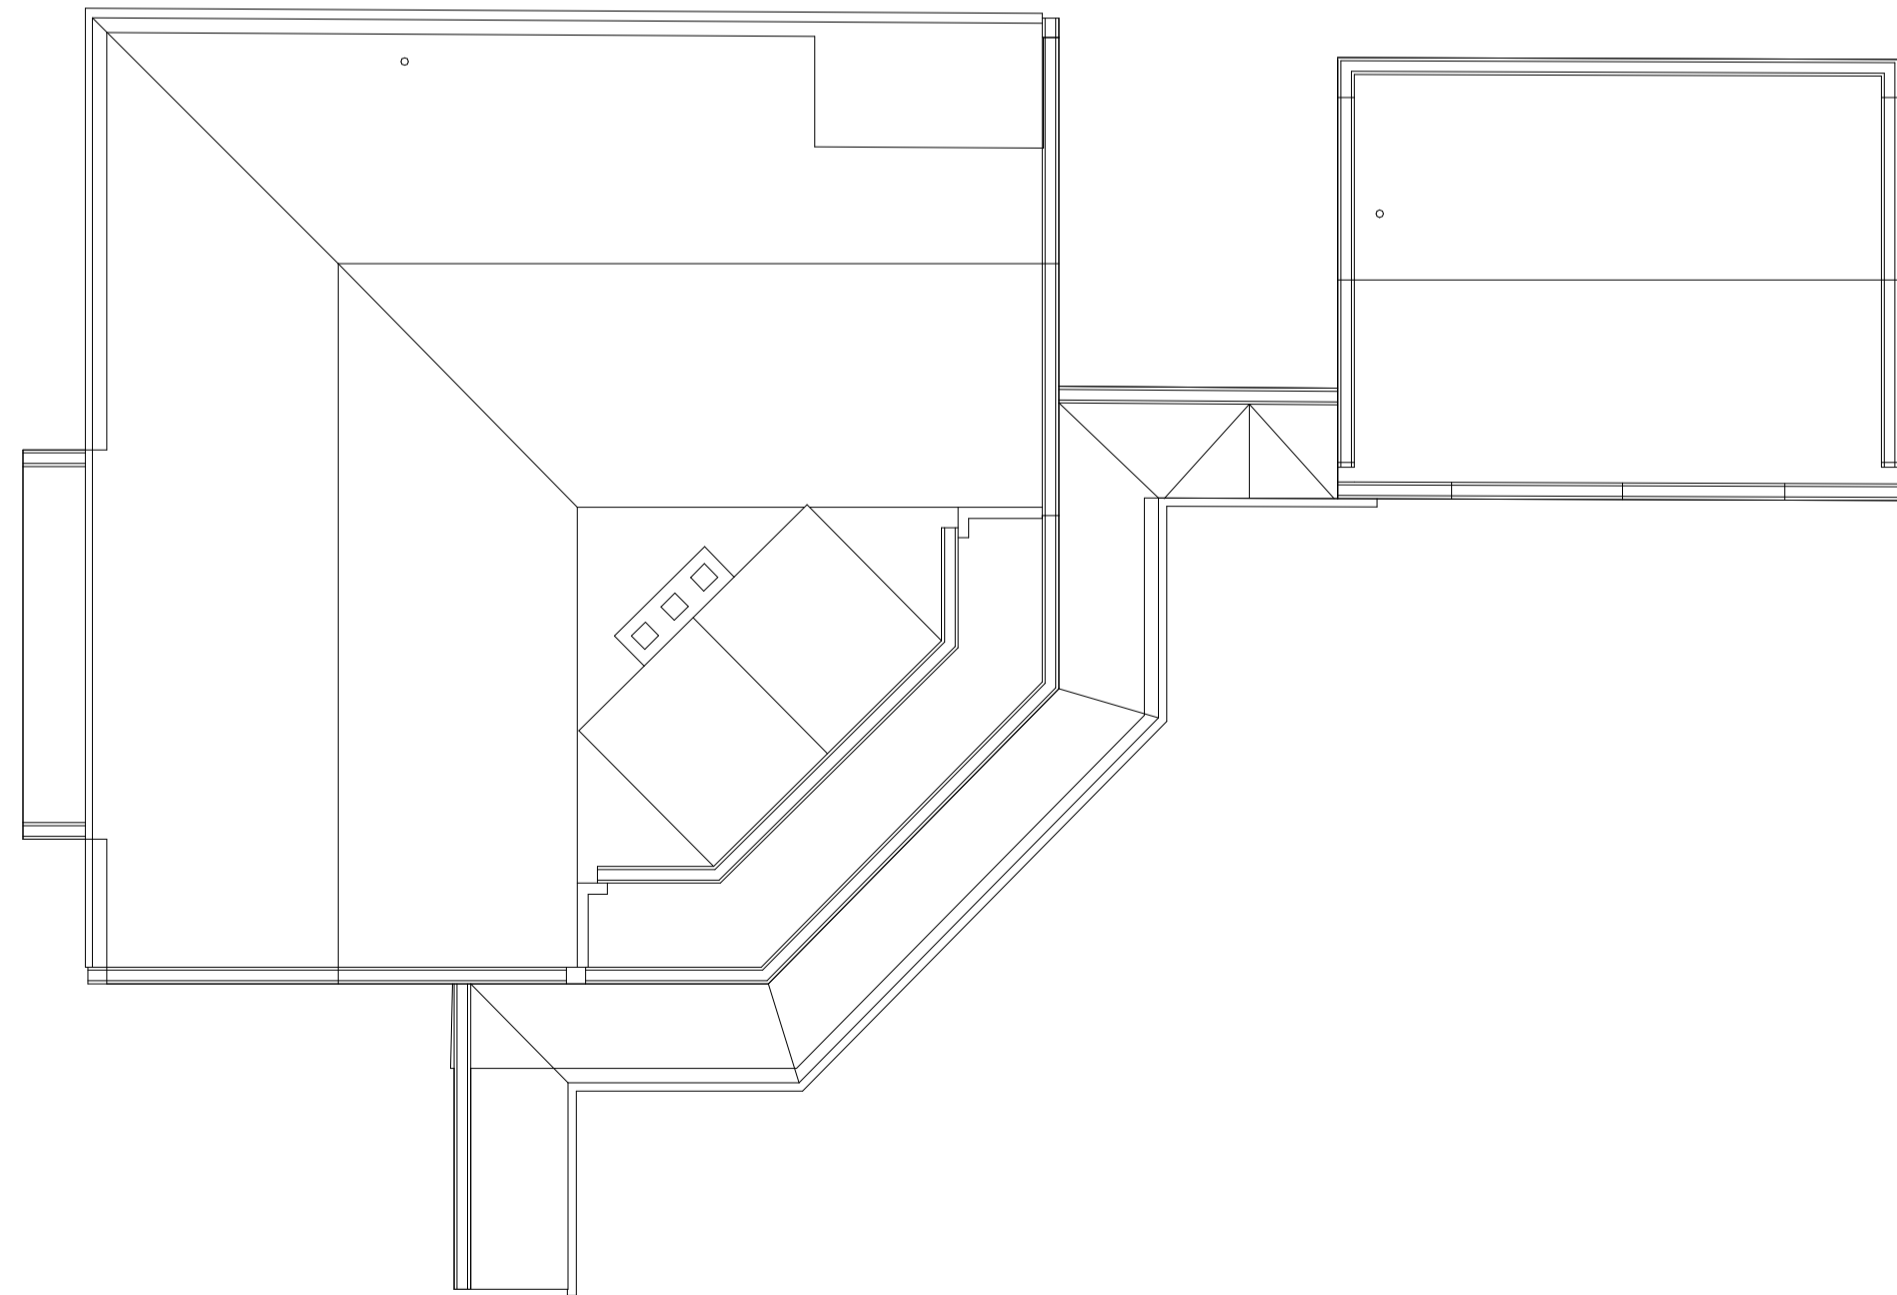

3 Orchard House Roof Plan - Proposed
1:100

REV	DESCRIPTION	DATE
P01	Planning Issue	16.02.24

IID 10 Archway
Richmond Place
Richmond
TW9 0TP
info@iid.co.uk
020 3774 1000
www.iid.co.uk

CLIENT	Thomas's London Day Schools
PROJECT	Thomas's College
DRAWING TITLE	Orchard House - Proposed Plans
SCALE:	1:100 @ A1

DRAWING NUMBER	REV
1714 IID PL XX DR A-1080 P01	