


**LEGEND**

**GENERAL**



- Site Planning Application Boundary
- Boundary Wall to Be Removed
- Section of Boundary Wall to Be Removed to Level +6.13
- Section of Boundary Wall to Be Removed to Level +6.28
- Section of Boundary Wall to Be Removed to Finish Level +6.70
- Section of Boundary Wall to Be Removed to Finish Level +7.80
- 0.75 - 1.1m Glass Balustrade on New Riverwall (+6.13/+6.38)
- Section of Boundary Wall to Be Removed to Finish Level +6.40
- 0.42m Balustrade on New Riverwall (+6.70)
- Masonry Pillar Varies in Height

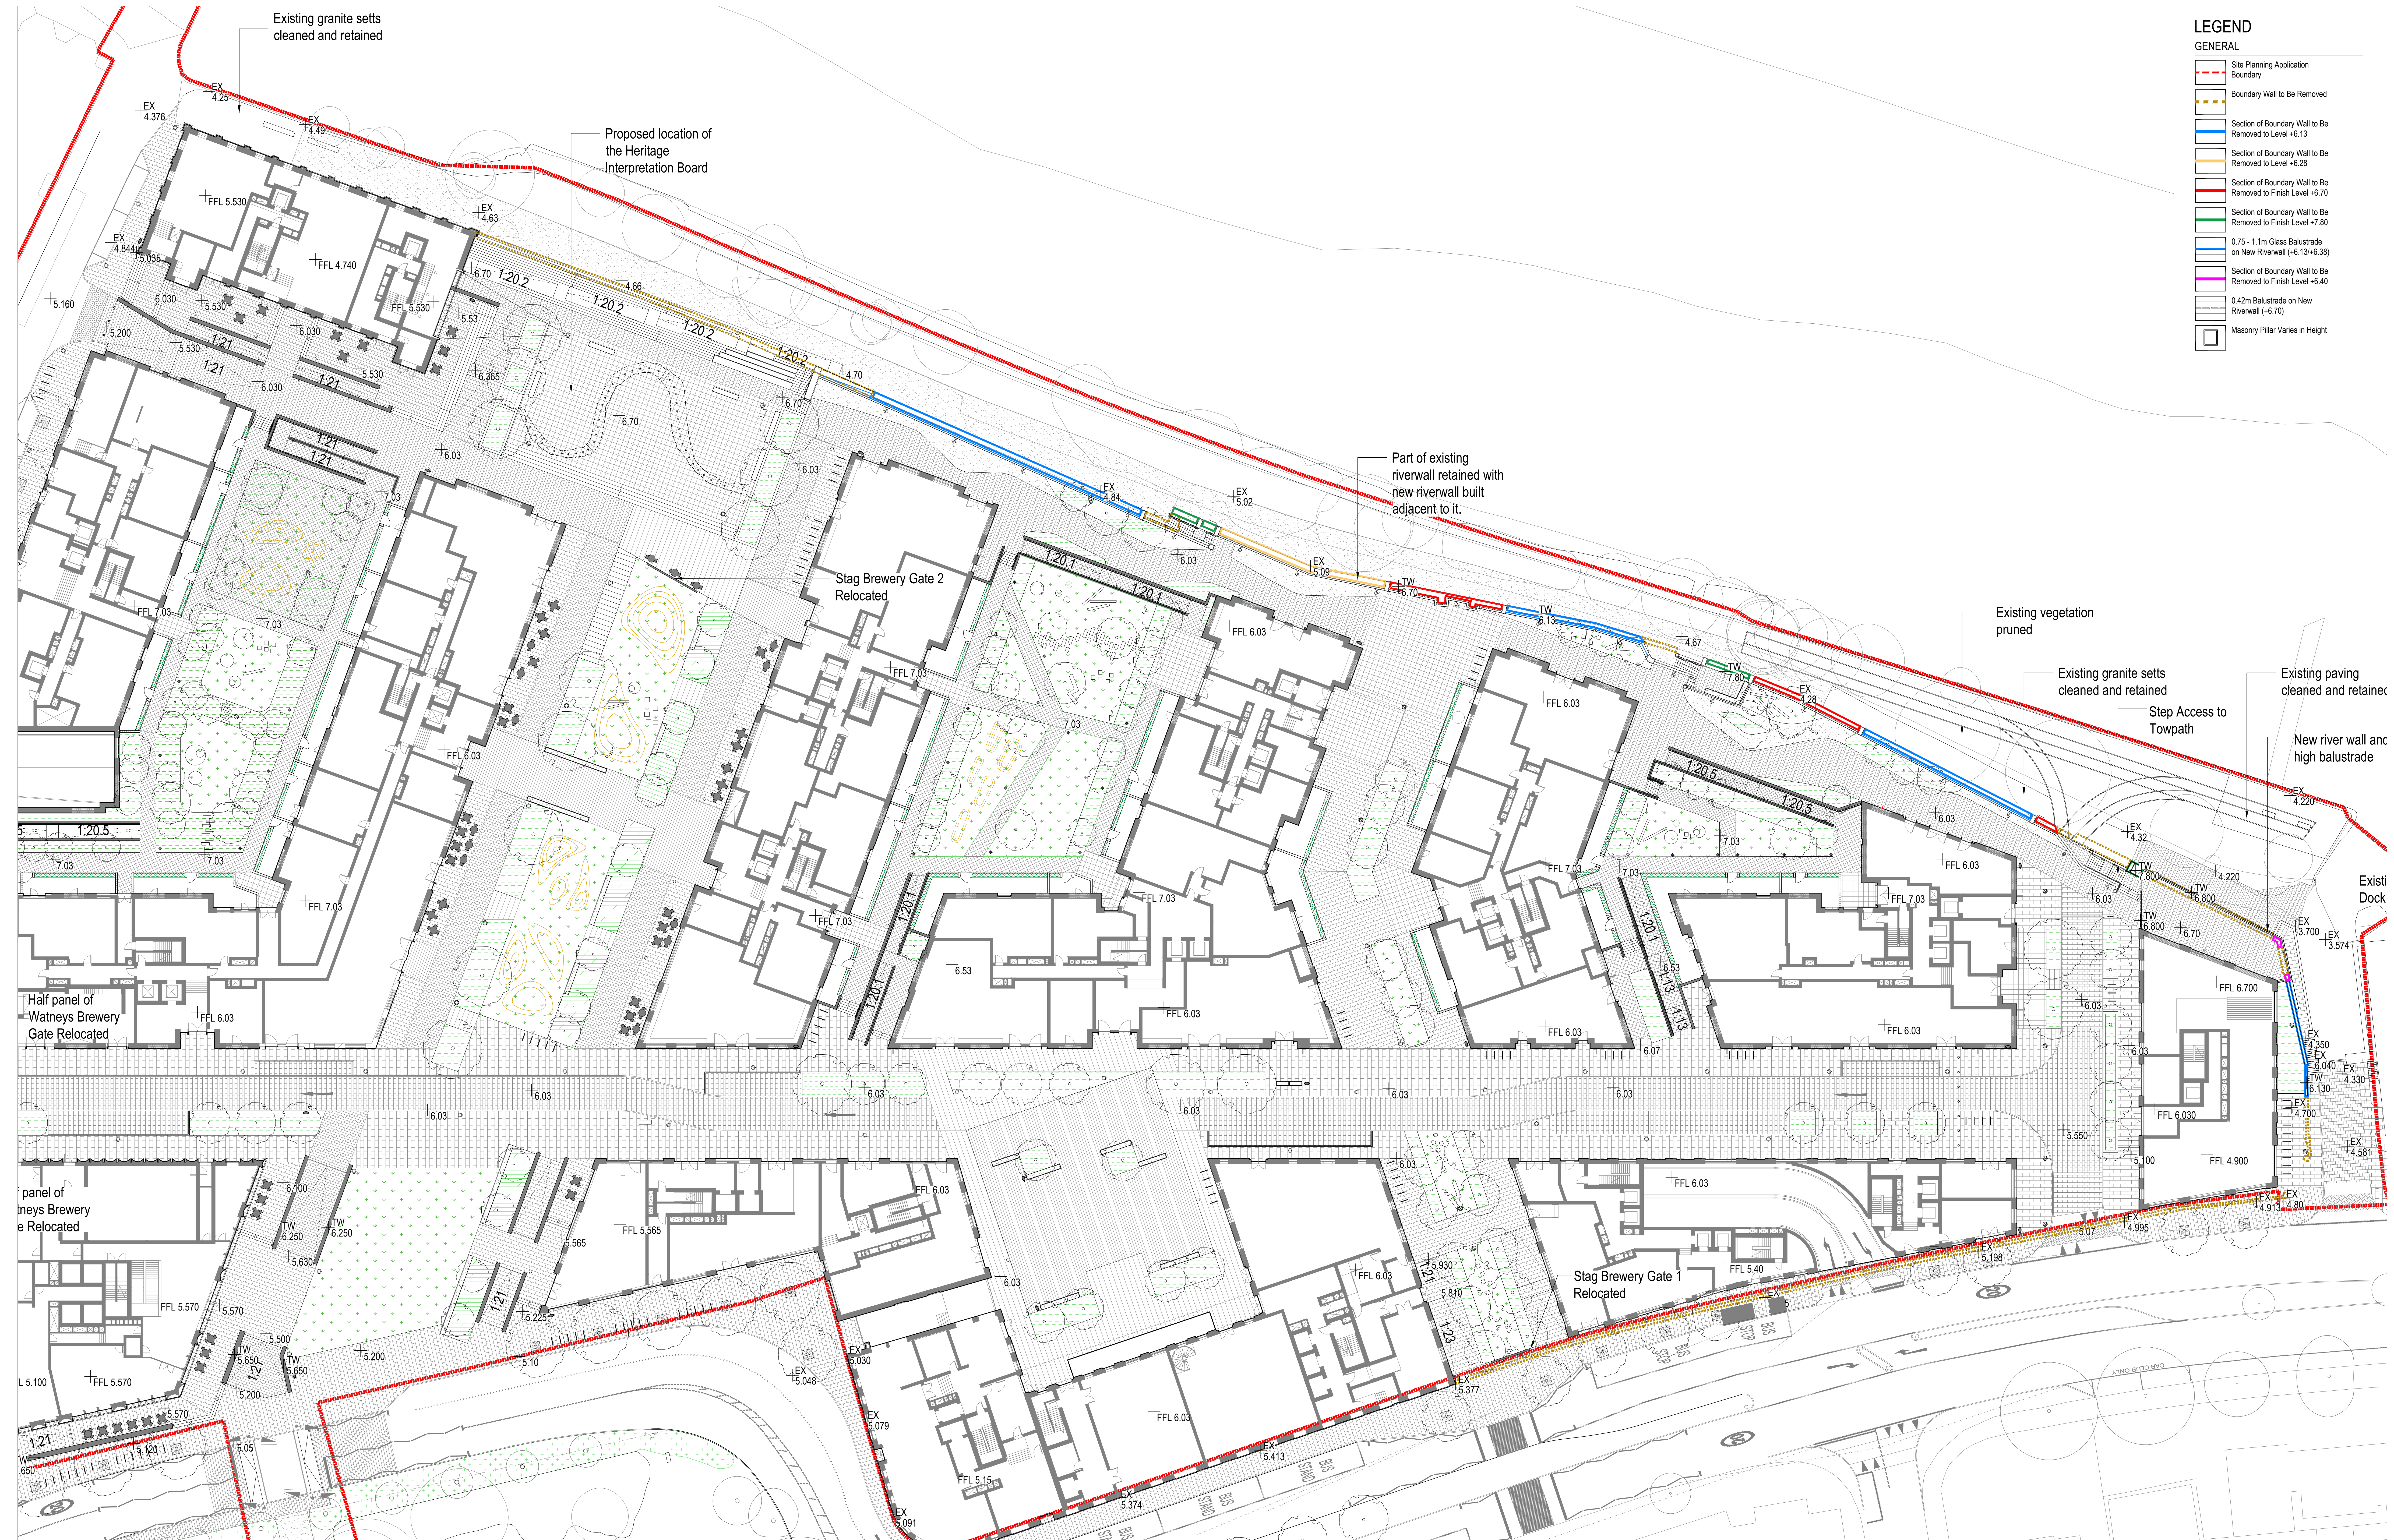

rev	details	by	date
P00	Issue for Planning Submission	AS	11.03.2022
P01	Issue for Planning Addendum	AG	22.07.2022

**Notes**

- 1.0 Do not scale from drawing, use figured dimensions only
- 1.1 All dimensions to be checked onsite
- 1.2 This drawing to be read in conjunction with all other Gillespies drawings and specifications

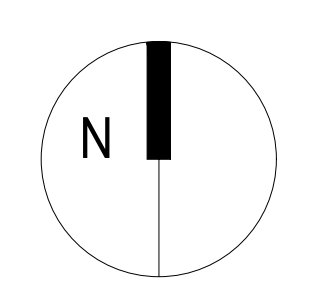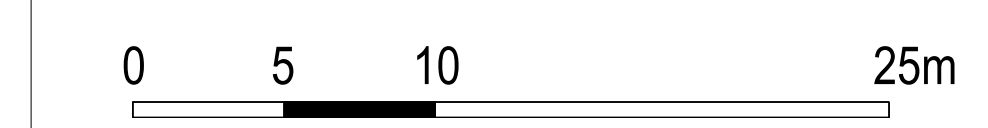

Project title  
**Slag Brewery Planning**

Drawing title  
**Proposed River Terrace Boundary Wall Treatment Plan**

Drawing number <b>P10736-00-004-GIL-0106</b>	Revision
PLANNING	<b>P01</b>
Date 11.03.2022	Scale 1:250 @ AD
Drawn AG	Checked JG

Client  
**DARTMOUTH CAPITAL**

15, John's Square, London, EC1M 4DH  
P 0207 2532929 F 0207 2533900 E design.london@gillespies.co.uk

**GILLESPIES**

© copyright GILLESPIES LLP, all rights reserved