

rev	details	by	date
P00	Issue for Planning Submission	AS	11.03.2022
P01	Issue for Planning Addendum	AG	22.07.2022

Notes

- 1.0 Do not scale from drawing, use figured dimensions only
- 1.1 All dimensions to be checked onsite
- 1.2 This drawing to be read in conjunction with all other Gillespies drawings and specifications

LEGEND

GENERAL



- School Application Boundary
- Site Planning Application Boundary
- Existing Surface Level
+EX 00.00
- Proposed Surface Level
+00.00
- Top of Wall Level
+TW 00.00
- Finished Floor Level (Internal)
+FFL 00.00
- Stairs Up

PAVING

- Paving Type 1
Stone slabs for footpath
- Paving Type 2
Stone paving for shared surface
- Paving Type 4
Stone paving for courtyards
- Paving Type 13
Rubber surfacing

PLANTING

- Short Mown Grass
- Planting Mix
Mixed perennial and evergreen planting
- Hedge Type 2
1m high hedge
- Existing Hedge
Maintained
- Existing Trees to be Retained
Protected during all works
- Proposed Trees

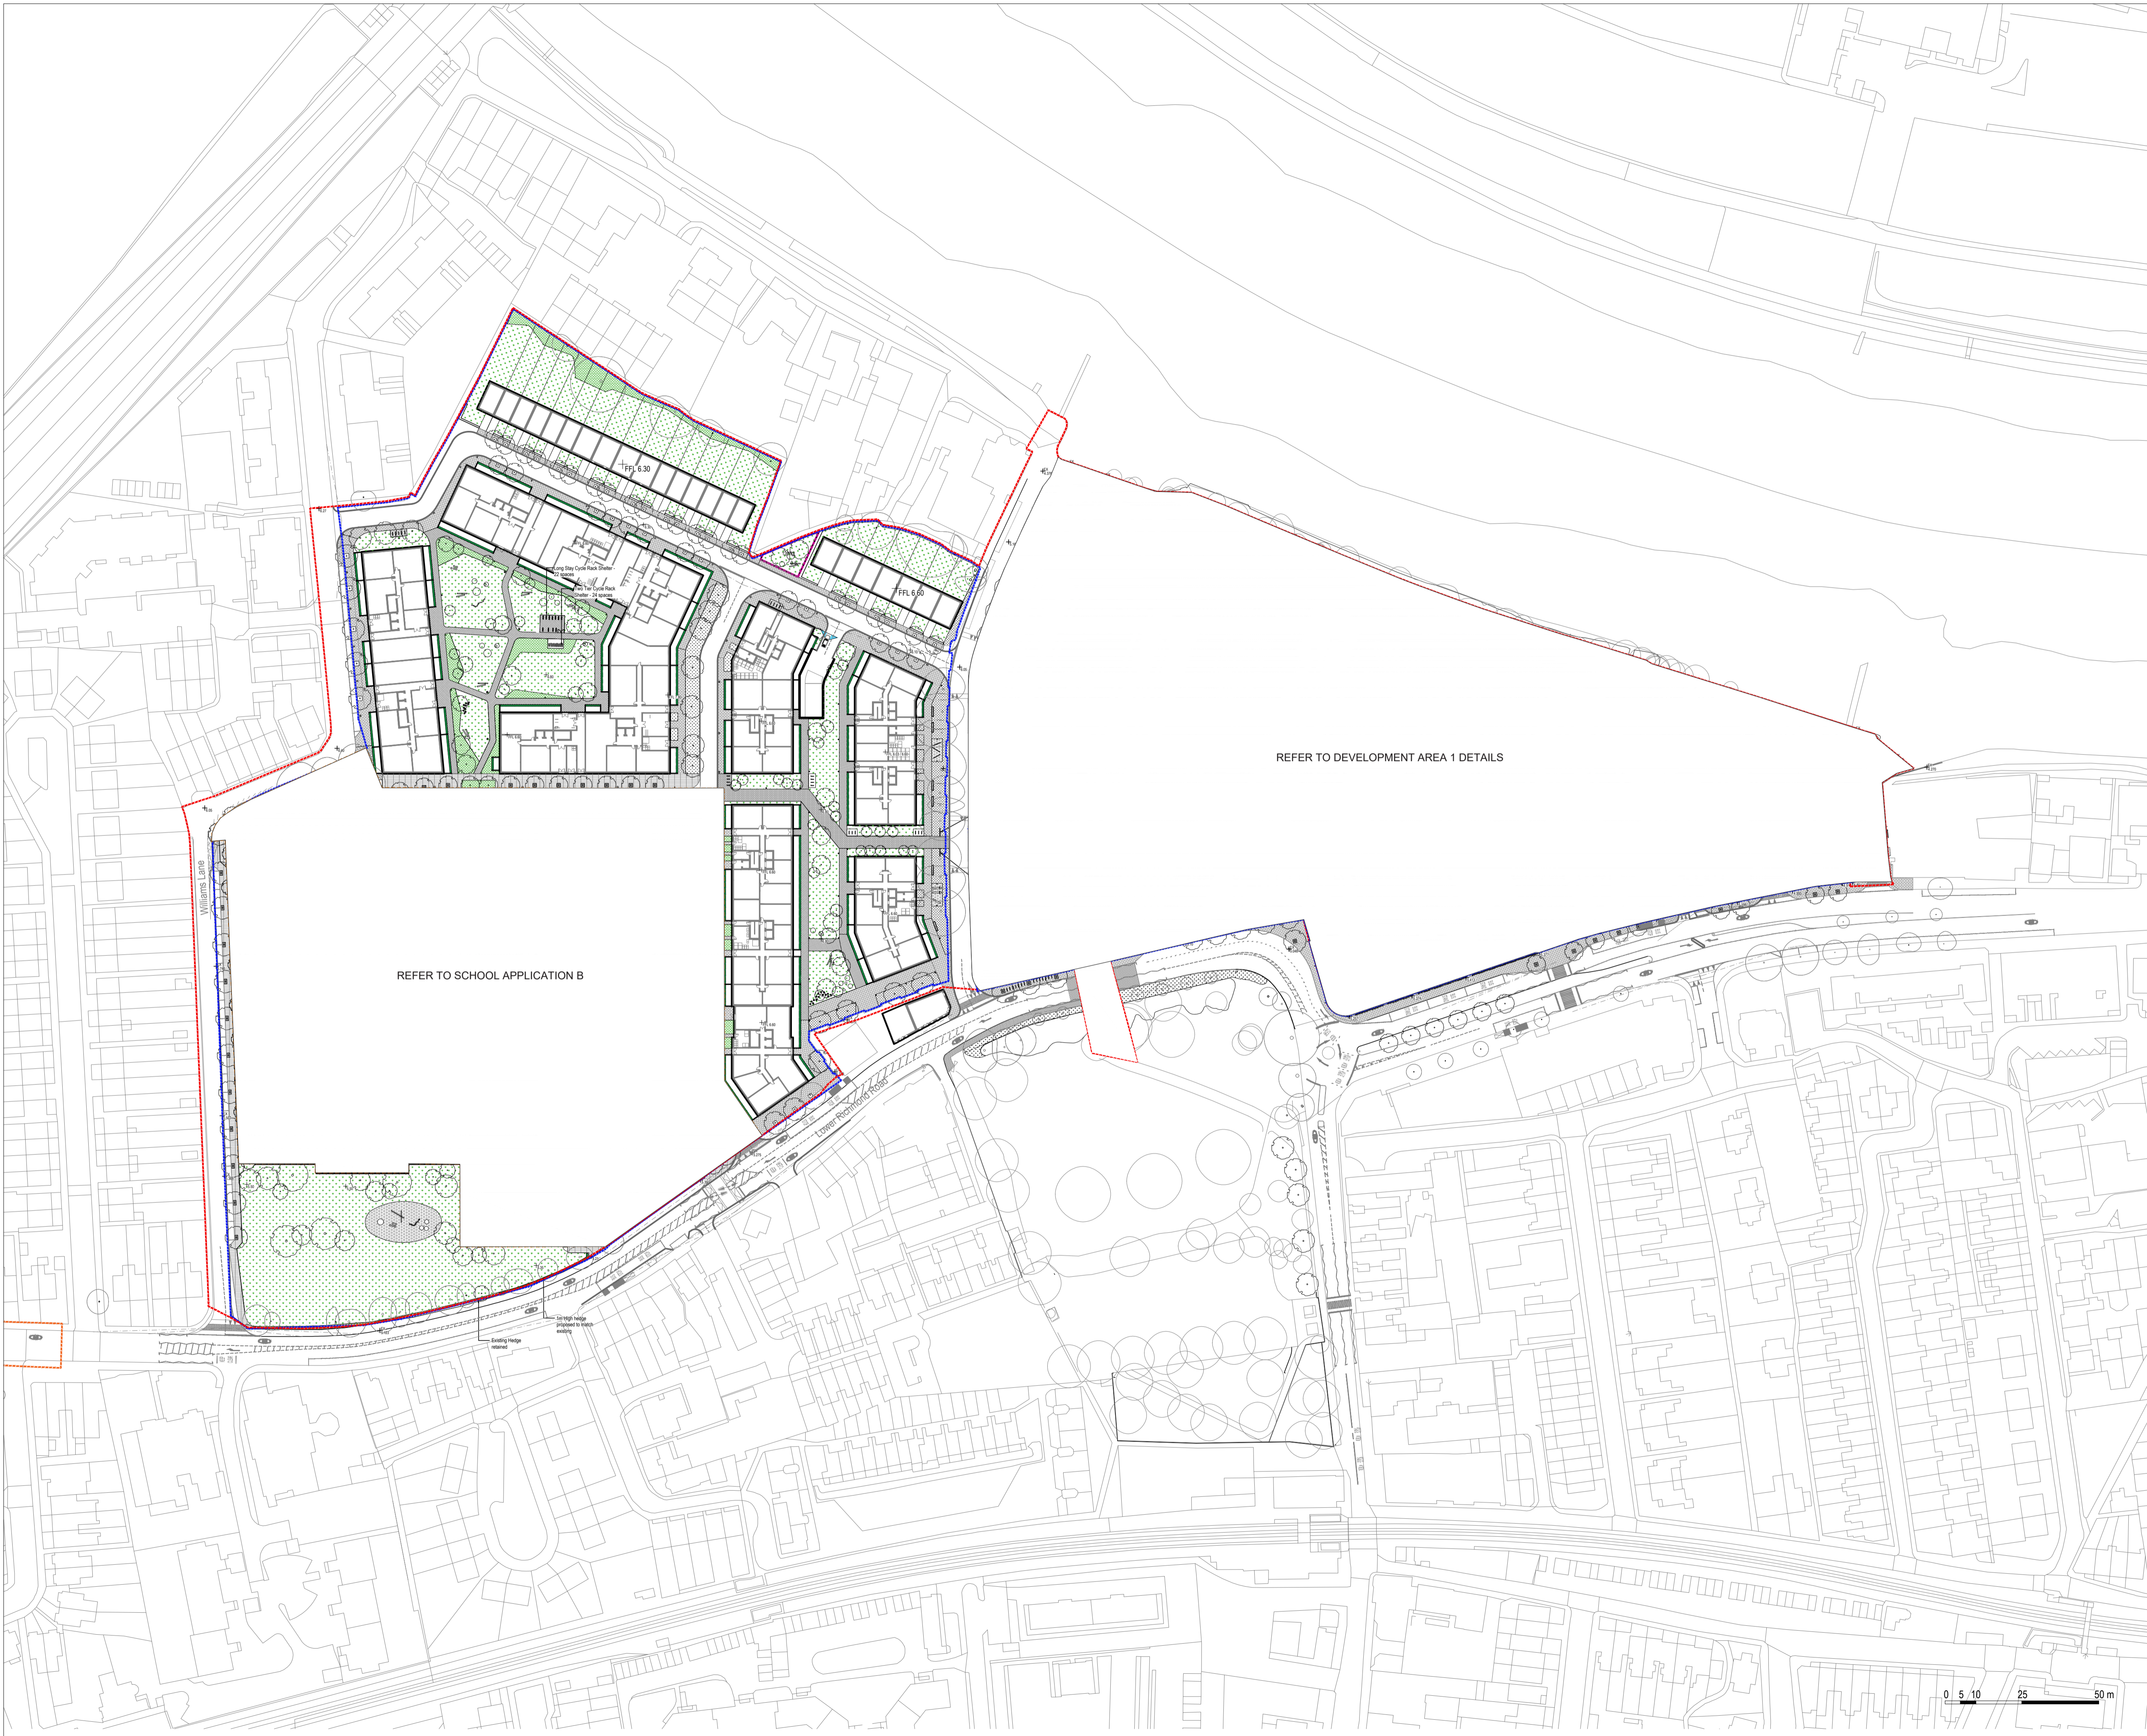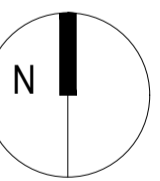

STAG BREWERY

Landscape Principles Plan

Drawing status	Scale	Drawn
PLANNING	1:1000 @ A1	AG
	Date	Checked
	11.03.2022	JG
	Drawing number	Revision
P10736-00-004-GIL-0122		P01

Client
DARTMOUTH CAPITAL
Alameda House, 90-100 Sydney Street, London E2 8JH
P: 0207 629 0239

GILLESPIES

0 5 10 25 50 m

© copyright GILLESPIES LLP, all rights reserved