



PROPOSED PLANNING DRAWING

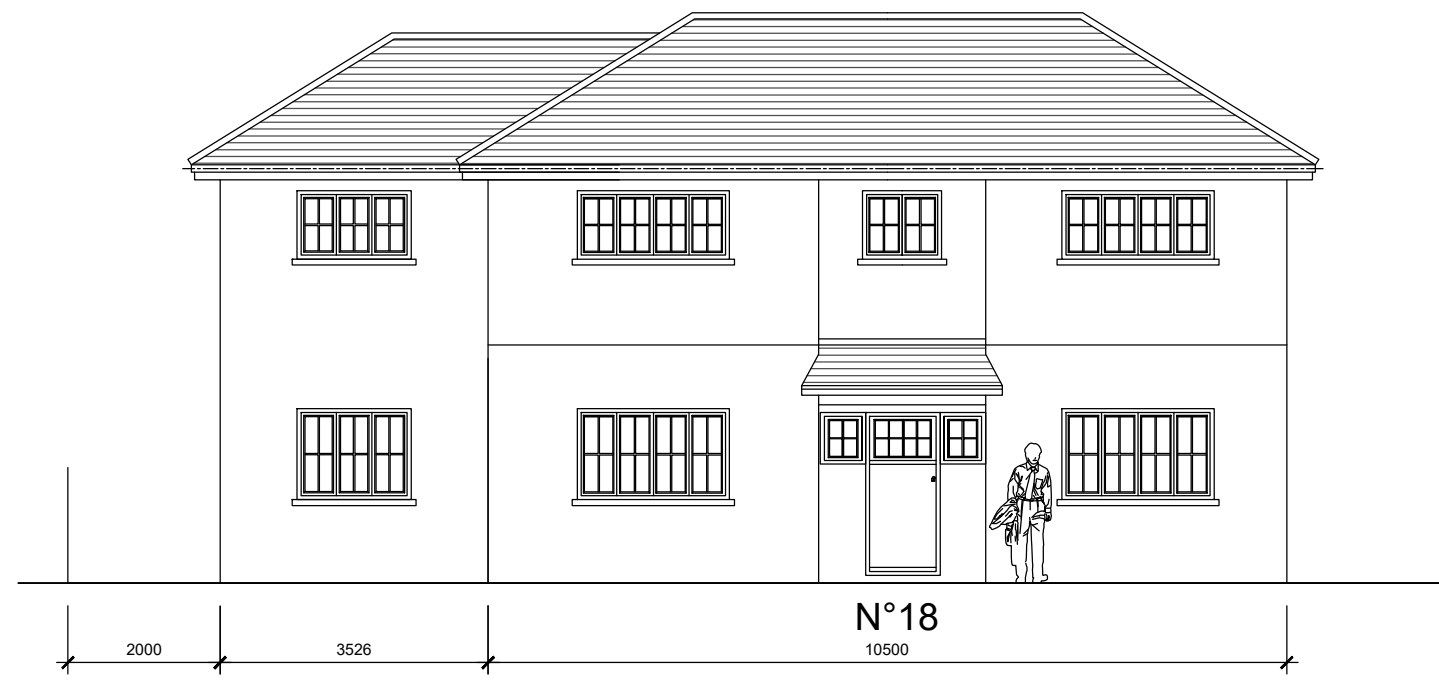


SOUTH ELEVATION

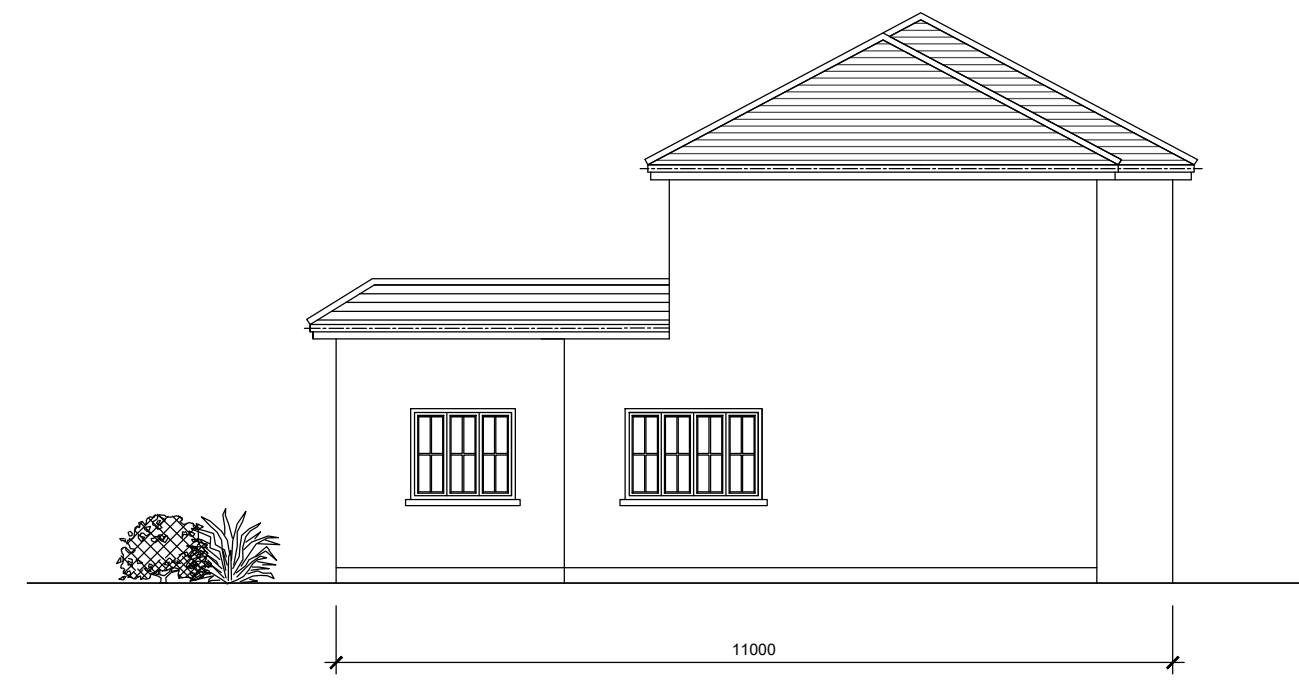


WEST ELEVATION




EAST ELEVATION

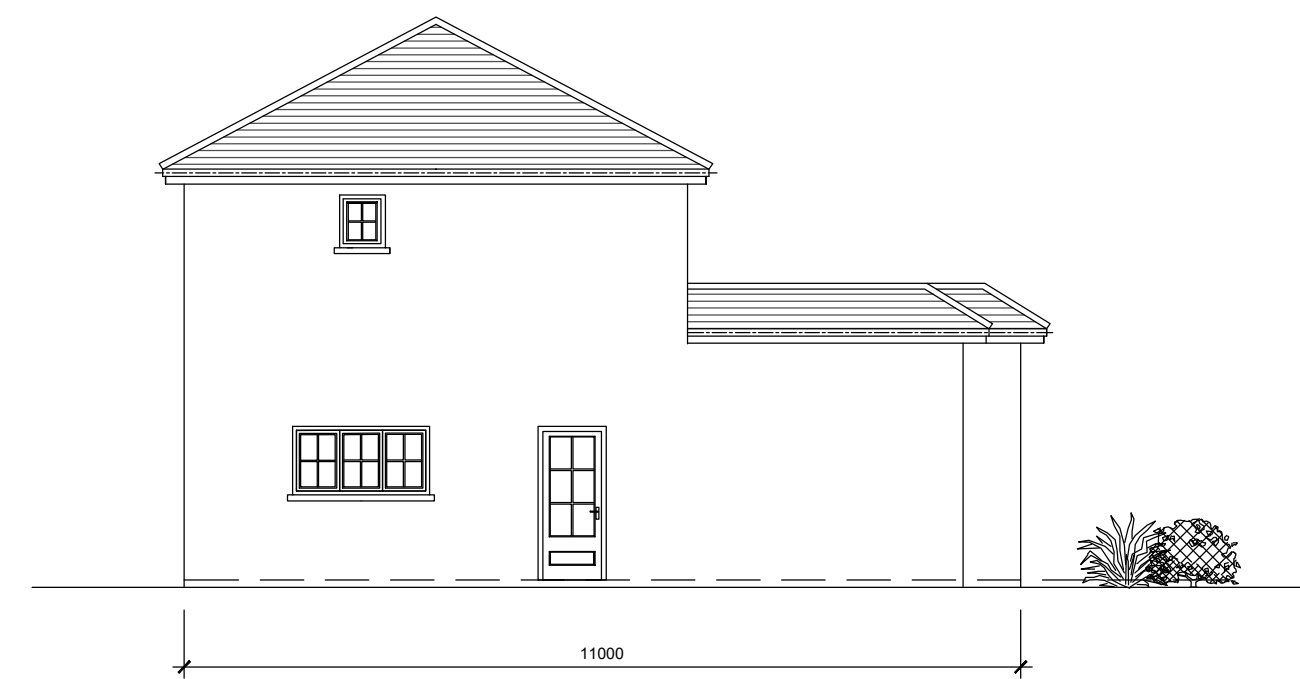


EAST ELEVATION

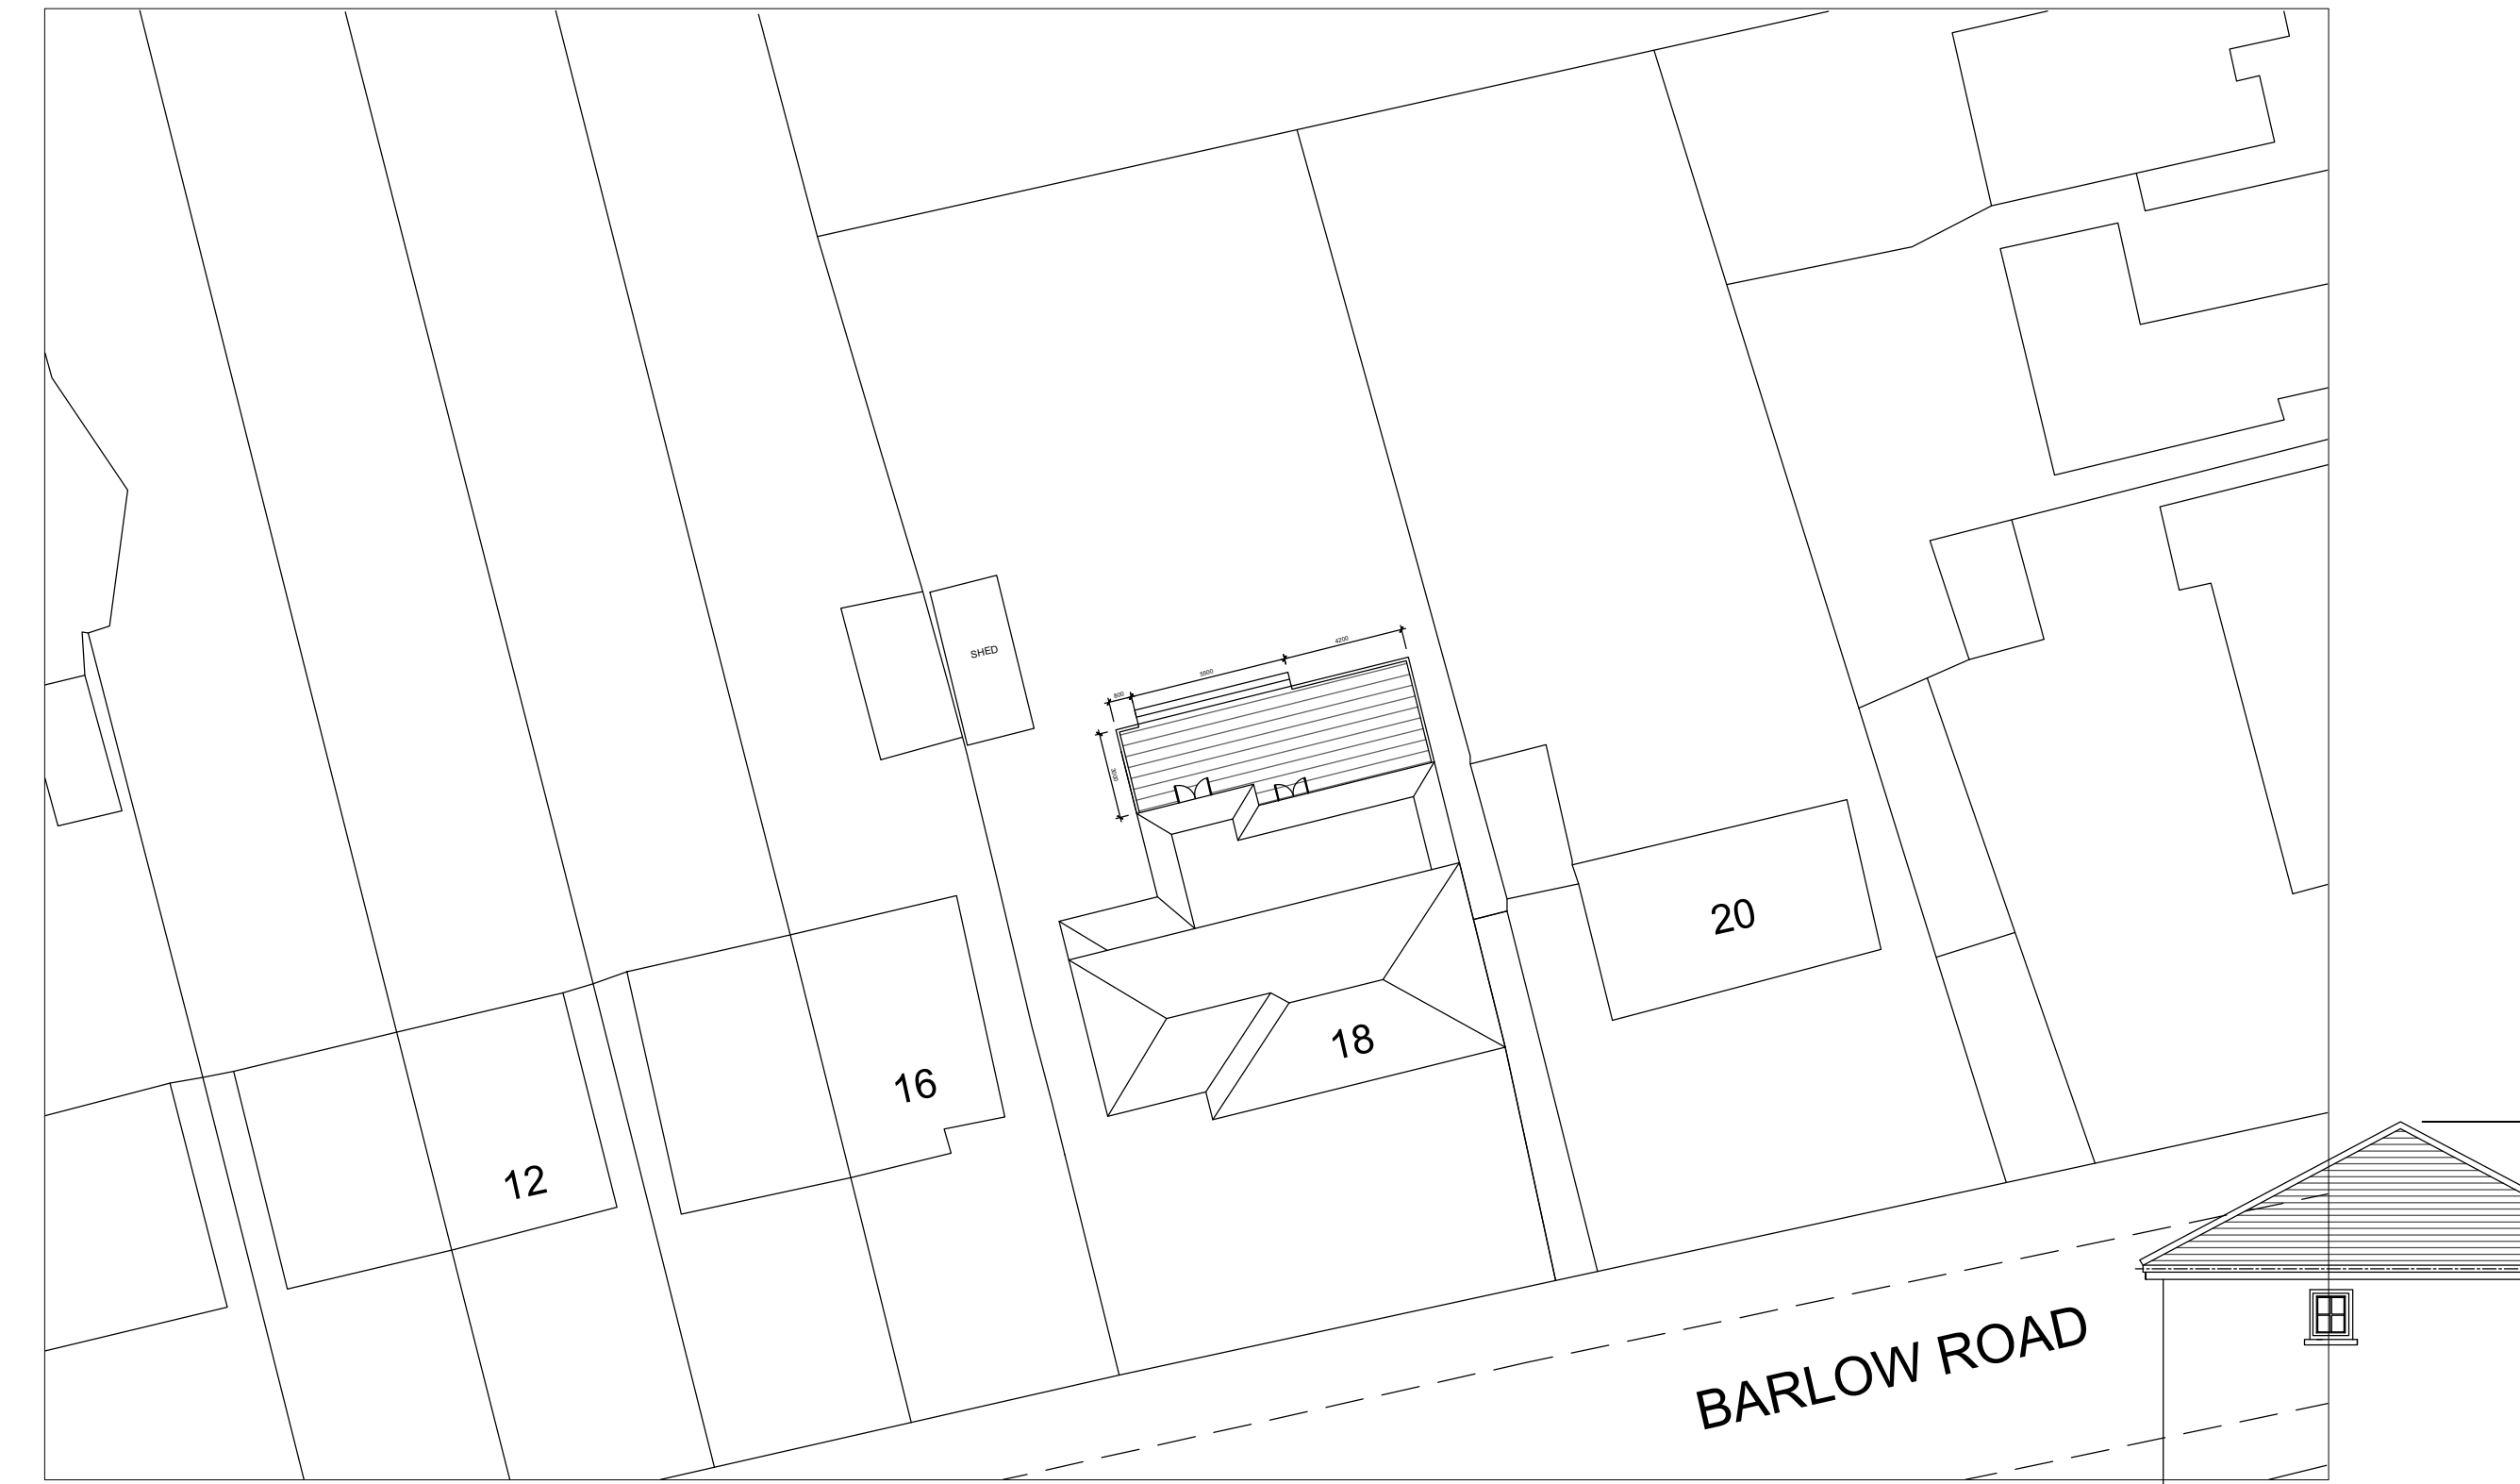


Site Map 1:250

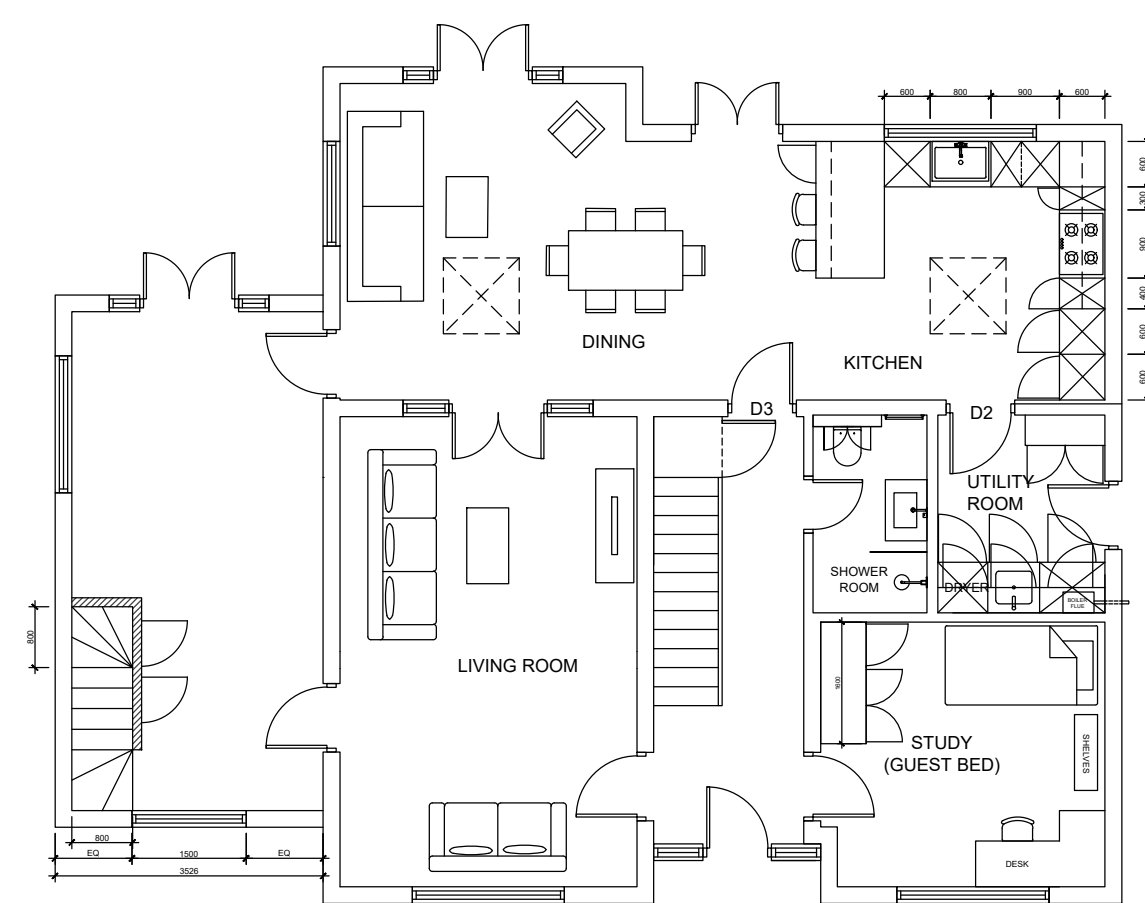


GROUND FLOOR PLAN

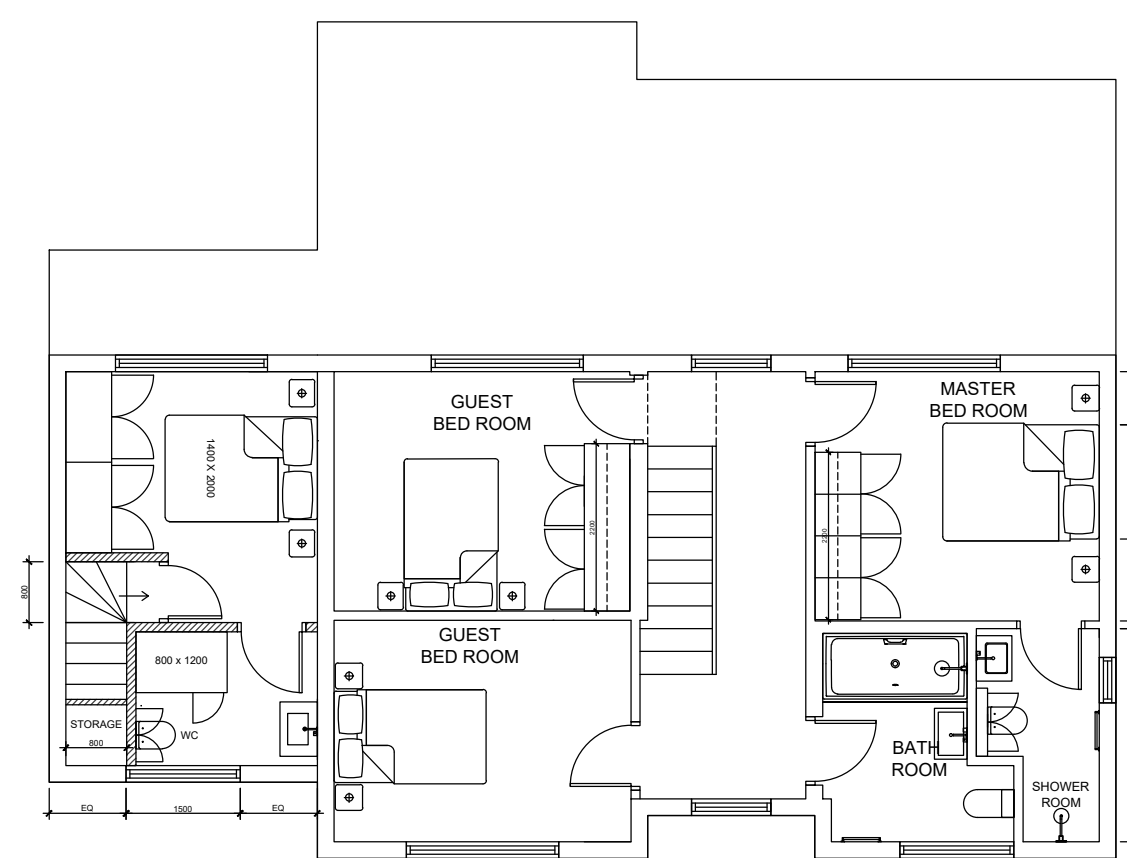

FIRST FLOOR PLAN

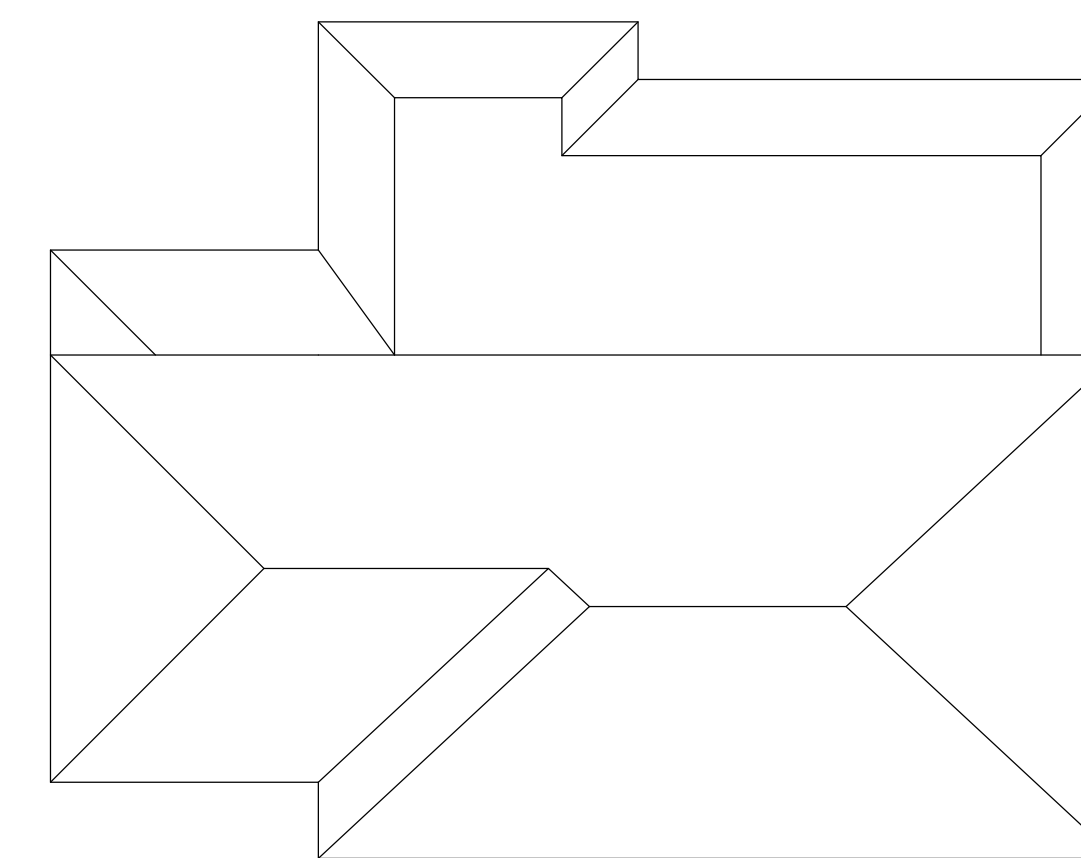

ROOF PLAN

 

Tanya Hudson

Architecture & Interior Design

T: 07747848566

Notes:

PROJECT NAME:

18 BARLOW ROAD

CLIENT NAME:

ANGELA SALTER

DRAWING TILE:

PROPOSED PLANNING DRAWINGS

DRAWN BY:

FWS

SCALE:

1:100 @ A1

DATE:

08/03/24

REV:

MPGRP.3

DIMENSIONS TO BE CHECKED ON SITE DO NOT SCALE FROM THESE DRAWINGS