


Planning Application Drawings  
 18 Barlow Road  
 Existing Floor Plans and Elevations at 1:100




N°18  
 SOUTH ELEVATION

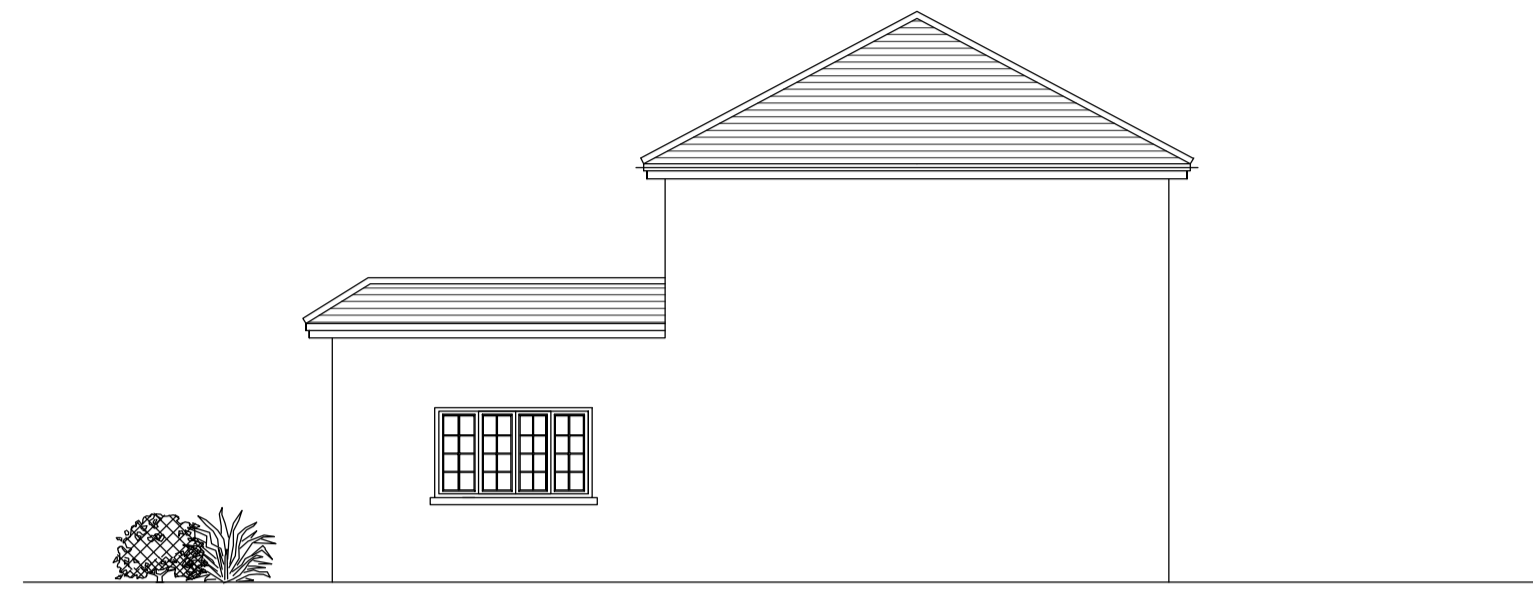


WEST ELEVATION




NORTH ELEVATION

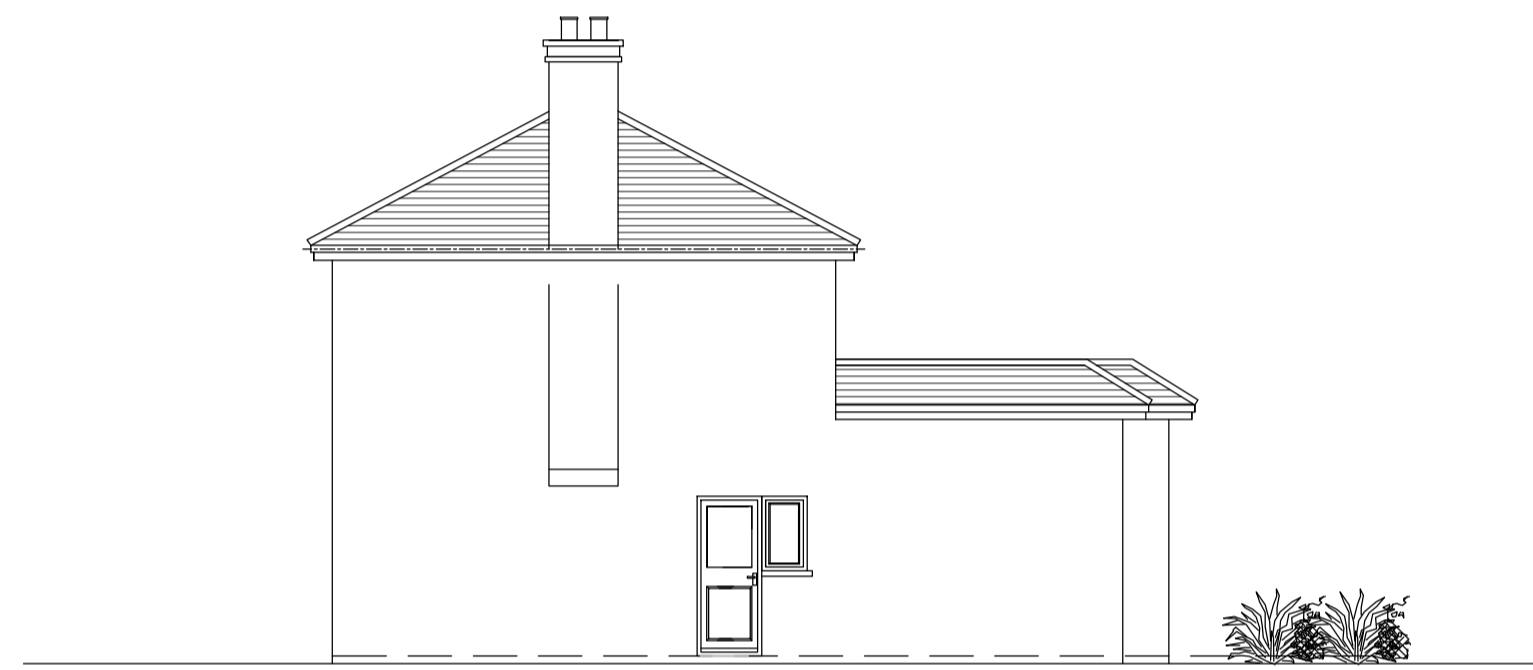


EAST ELEVATION

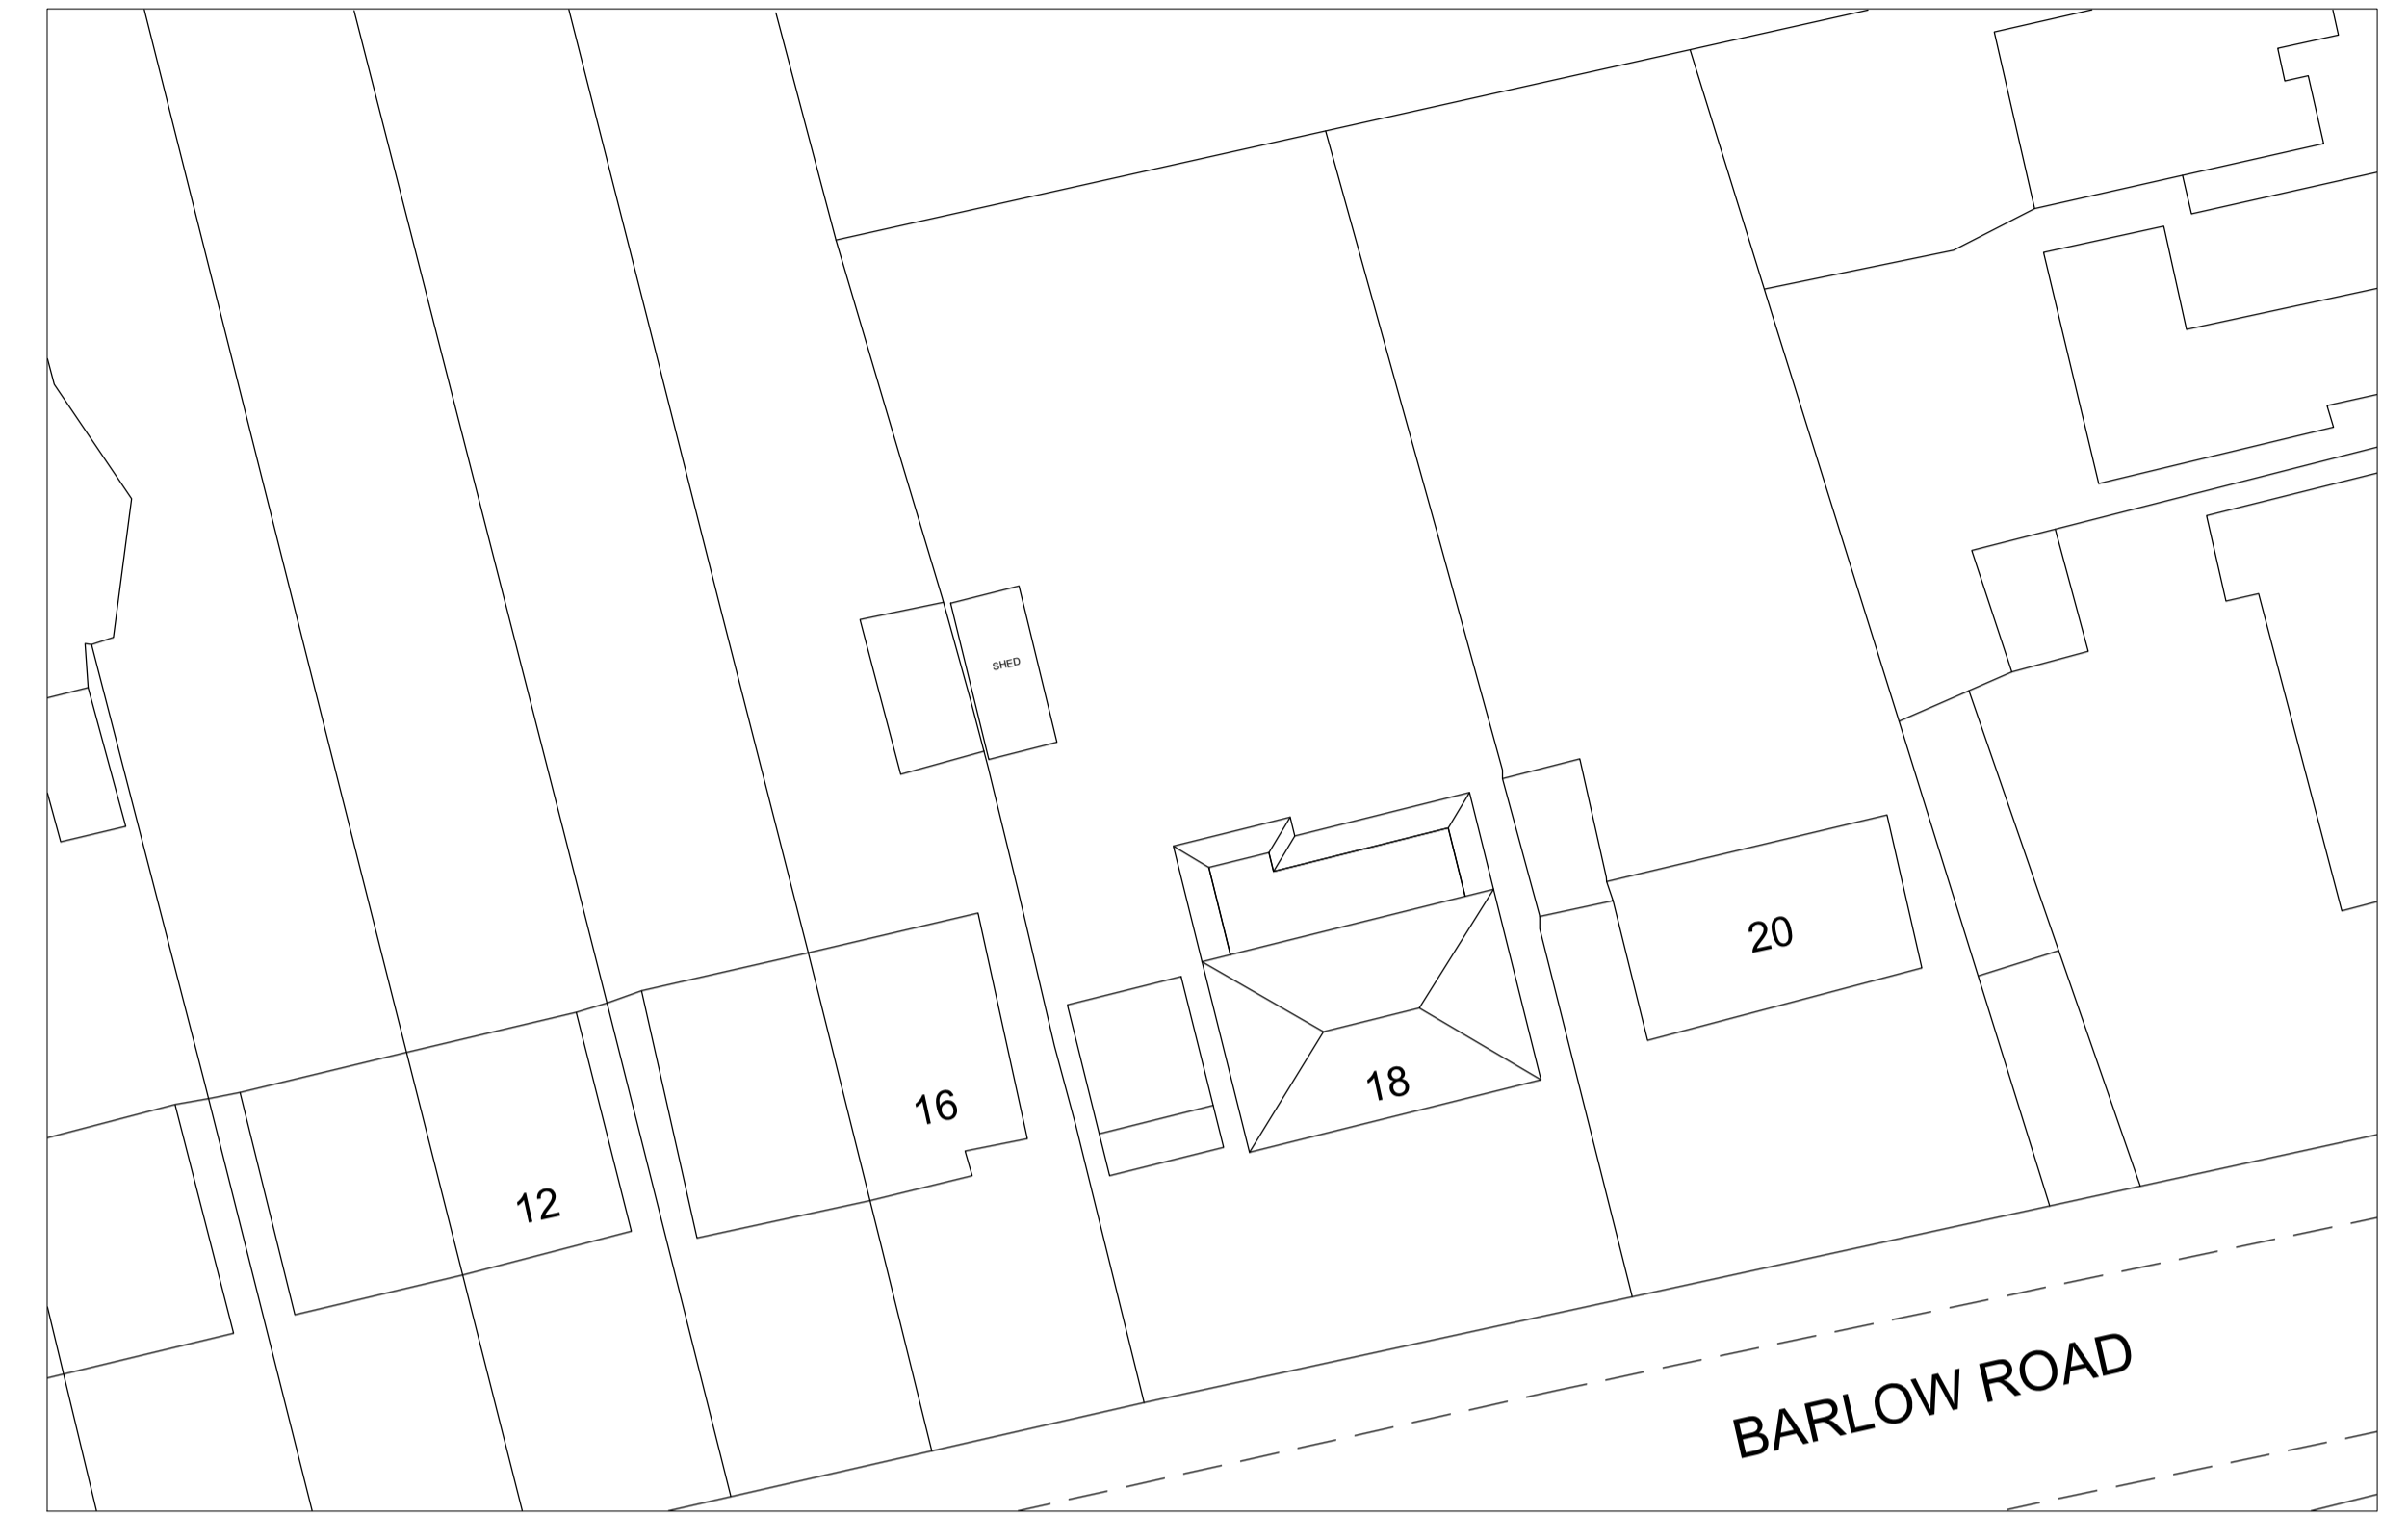


Site Map 1:250

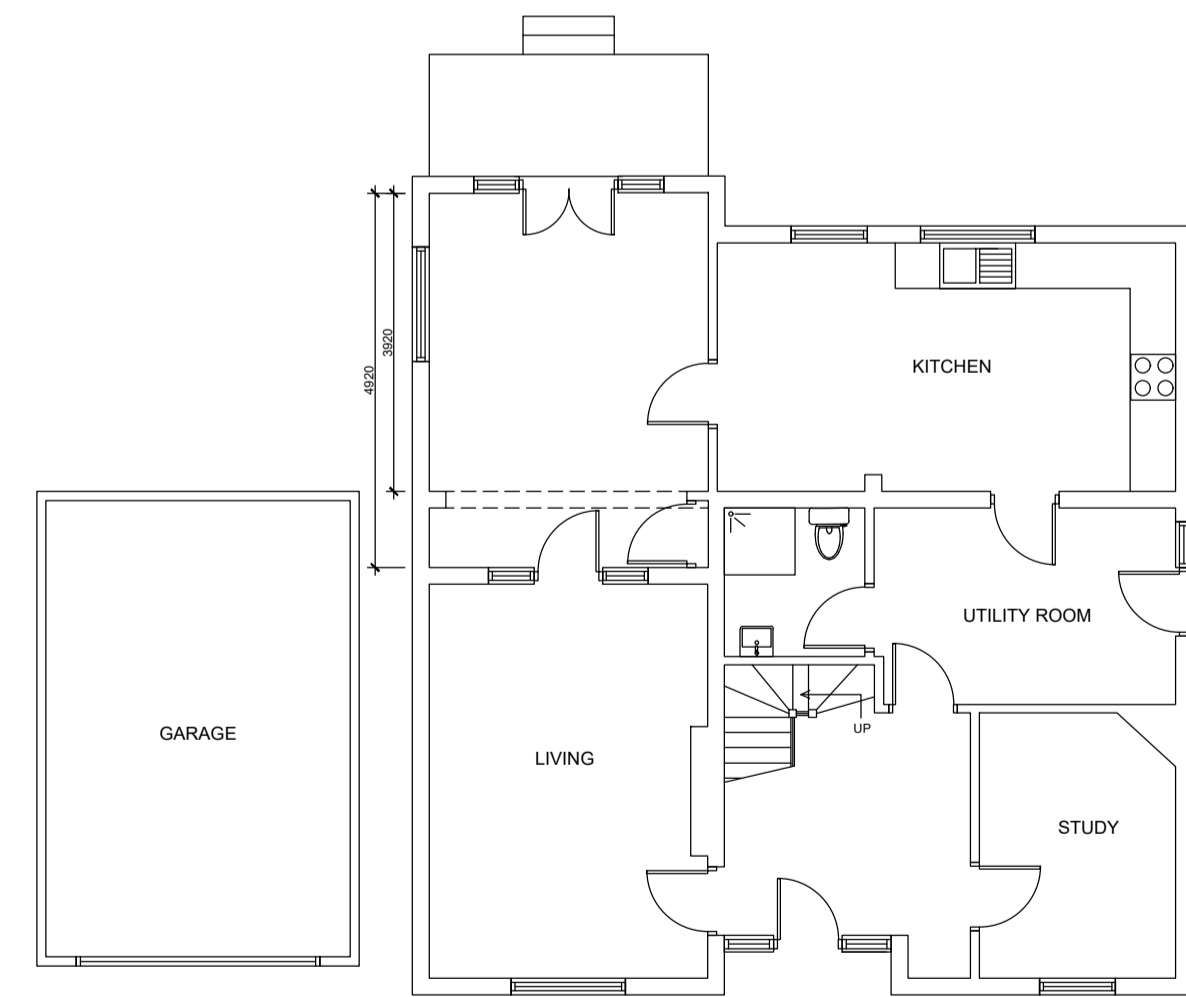



GROUND FLOOR

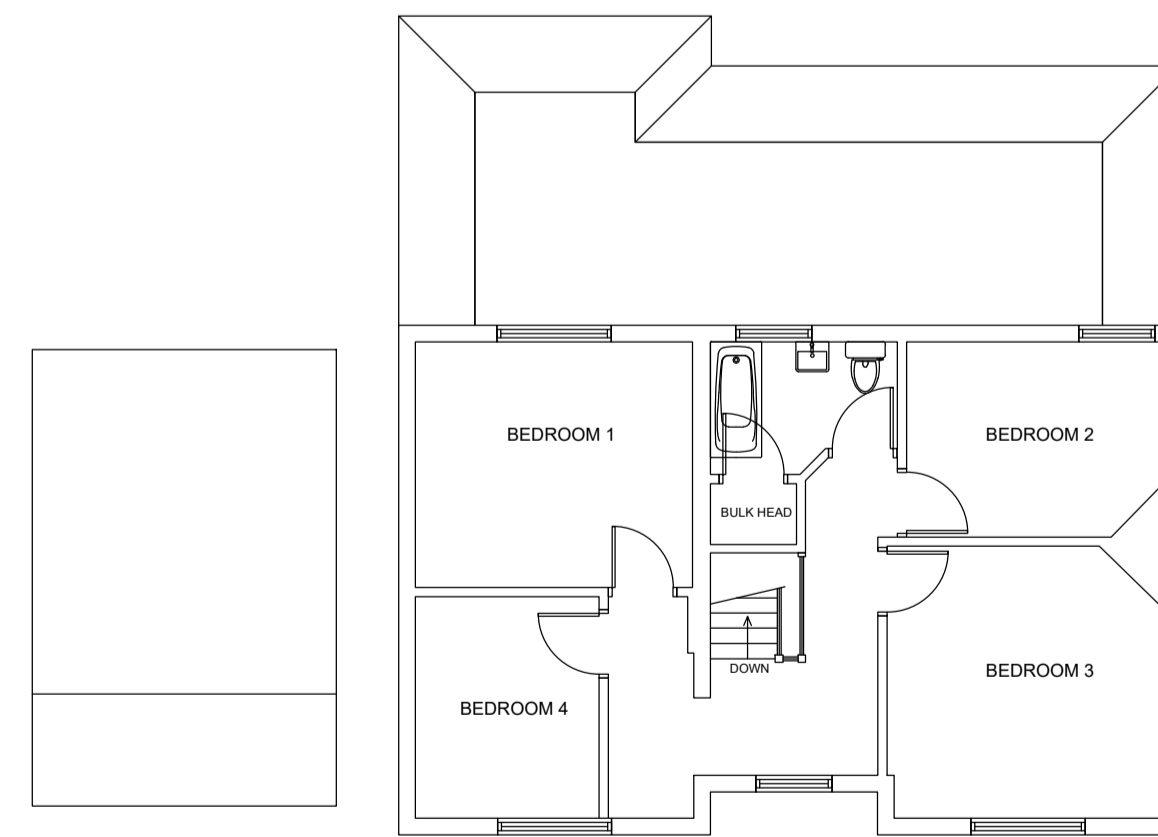

FIRST FLOOR

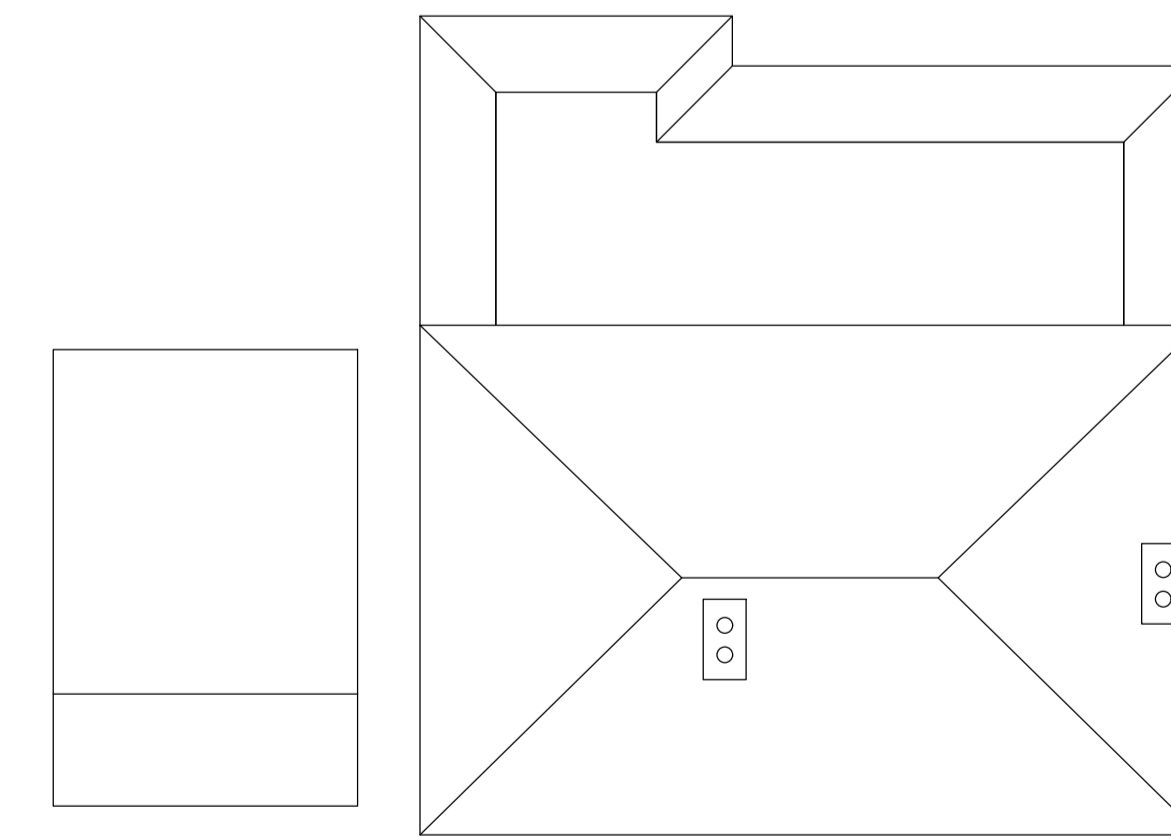

ROOF PLAN

  

**Tanya Hudson**

Architecture & Interior Design

T: 07747848566

**Notes:**

**PROJECT NAME:**

18 BARLOW ROAD

**CLIENT NAME:**

ANGELA SALTER

**DRAWING TILE:**

EXISTING PLANNING  
 DRAWING

**DRAWN BY:**

FWS

**SCALE:**

1:100 @ A1

**DATE:**

08/03/24

**REV:**

MPGRP.3

DIMENSIONS TO BE  
 CHECKED ON SITE  
 DO NOT SCALE  
 FROM THESE  
 DRAWINGS