



- ### LEGEND
- #### GENERAL
- Site Planning Application Boundary
 - School Planning Application Boundary
 - Existing Surface Level
 - Proposed Surface Level
 - Top of Wall Level
 - Finished Floor Level (Internal)
- #### PAVING
- Paving Type 1: Stone setts for footpath
 - Paving Type 2: Stone paving for shared surface
 - Paving Type 5: Stone flag paving for plazas and entrances
 - Paving Type 8: Resin bound gravel
 - Paving Type 9: Artificial turf paving
 - Paving Type 10: School road asphalt paving with 30mm granite kerb
 - Paving Type 11: Maximum MUGA surfacing colour dark green
 - Paving Type 12: 30 artificial grass
 - Paving Type 13: Rubber surfacing for playground
 - Paving Type 14: Maximal turfing colour light green
- #### STRUCTURES
- Fence Type 1: 1.2m high fence for school
 - Fence Type 2: 2.0m high fence for school
 - Fence Type 3: 4.0m high wall with upper around fence for school
 - Fence Type 4: 2.5m high clear acoustic fence for school
 - Fence Type 5: Green screen details to be secured via conditions
 - Gate Type 1: Mobile steel gate for school
- #### FURNITURE
- Seat Type 1: Concrete bench
 - Cycle Stand Type 1: Stiffened open loop - galvanneal steel
 - Two Tier Cycle Shelter: 30 spaces per module
 - Retaining Wall: Retaining wall with fence
 - Tree Surround Type 1: Resin bound gravel
- #### PLANTING
- Short Mown Grass
 - Planting Mix: Mixed deciduous and evergreen planting
 - Hedge Type 1: 2.0m high hedge
 - Hedge Type 2: 1.8m high hedge
 - Existing Hedge: Maintained
 - Meadow Planting: Mixed meadow planting
 - Existing Trees to be Retained: Protected trees at works
 - Proposed Trees
- #### LIGHTING
- Lighting Column: To lighting designer's details
 - Lighting Column: To lighting designer's details
 - Sports Lighting Column: To lighting designer's details
 - Sports Lighting Column: To lighting designer's details

01 SCHOOL FINAL DESIGN - PLAN
Scale 1: 500 @A1

rev	details	by	date	rev	details	by	date
P00	Issue for Planning Submission	AS	11.03.2022				

Notes

- Do not scale from drawing, use figured dimensions only
- All dimensions to be checked onsite
- This drawing to be read in conjunction with all other Gillespies drawings and specifications

 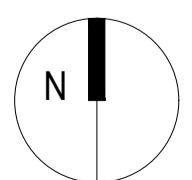

Project title
STAG BREWERY

Drawing title
School Landscape GA Plan (Final)

Drawing number
P10736-00-004-GIL-0133

Drawing Status
PLANNING

Date
11.03.2022

Scale
1:500 @A1

Revision
P00

Drawn
AS

Checked
JG

Client
DARTMOUTH CAPITAL
Alameda House, 90-100 Sydney Street, London SW4 8NU
P: 0207 629 0239

GILLESPIES
1 St Johns Square, London EC1M 4JH
P: 020 7253 2629 F: 020 7253 3800 E: design.london@gillespies.co.uk

© copyright GILLESPIES LLP, all rights reserved