





- LEGEND**
- GENERAL**
- Site Planning Application Boundary
  - School Planning Application Boundary
- PAVING**
- Paving Type 1: Stone slabs for footpath
  - Paving Type 2: Stone paving for shared surface
  - Paving Type 5: Stone flag paving for grass and entrances
  - Paving Type 8: Reen bound gravel
  - Paving Type 9: Artificial Stone flag paving
  - Paving Type 10: School road asphalt paving with 300mm granite kerb
  - Paving Type 11: Maximum slip resistance surfacing Colour dark green
  - Paving Type 12: 50 artificial grass
  - Paving Type 13: Rubber surfacing
  - Paving Type 14: Maximum slip resistance Colour light green
- STRUCTURES**
- Fence Type 1: 2.0m high fence for school
  - Fence Type 2: 3.0m high fence for school
  - Fence Type 3: 4.0m high fence for super rebound zone for school
  - Fence Type 4: 2.0m high waist acoustic fence for school
  - Fence Type 5: Green screen Details to be secured via conditions
  - Gate Type 1: Double door gate for school
- FURNITURE**
- Seal Type 1: Concrete bench
  - Cycle Stand Type 1: Stacked cycle hoops - galvanneal steel
  - Two Tier Cycle Shelter: 20 spaces per module
  - Retaining Wall: Retaining wall with fence
  - Tree Surround Type 1: Reen bound gravel
- PLANTING**
- Short Mown Grass
  - Planting Mix: Mixed perennial and evergreen planting
  - Hedge Type 1: 1.5m high hedge
  - Hedge Type 2: 6m high hedge
  - Existing Hedge
  - Meadow Planting: Mixed meadow planting
  - Existing Trees to be Retained: Protect and bury all works
  - Proposed Trees
- LIGHTING**
- Lighting Column: To lighting designer's details
  - Lighting Column: To lighting designer's details
  - Sports Lighting Column: To lighting designer's details
  - Sports Lighting Column: To lighting designer's details

01 SCHOOL FINAL DESIGN - PLAN  
131 Scale 1: 500 @A1

rev	details	by	date
P00	Issue for Planning Submission	AS	11.03.2022

**Notes**

- Do not scale from drawing, use figured dimensions only
- All dimensions to be checked onsite
- This drawing to be read in conjunction with all other Gillespies drawings and specifications

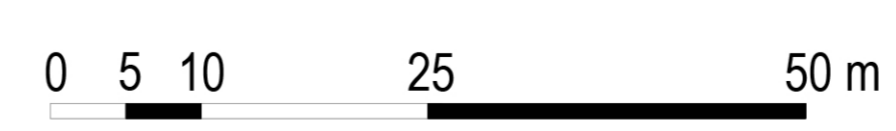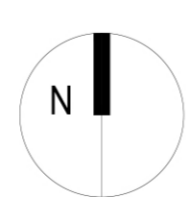

Project title  
**STAG BREWERY**

Drawing title  
**School Rendered Masterplan (Final)**

Drawing number  
**P10736-00-004-GIL-0131**

Drawing Status  
**PLANNING**

Date  
11.03.2022

Scale  
1:500 @ A1

Revision  
P00

Drawn  
AS

Checked  
JG

Client  
**DARTMOUTH CAPITAL**

Alameda House, 90-100 Sydney Street, London SW3 6NU

P: 0207 629 0299

**GILLESPIES**

1 St John's Square, London EC1M 4DH  
P: 020 7253 2929 F: 020 7253 3000 E: design.london@gillespies.co.uk

© copyright GILLESPIES LLP, all rights reserved