


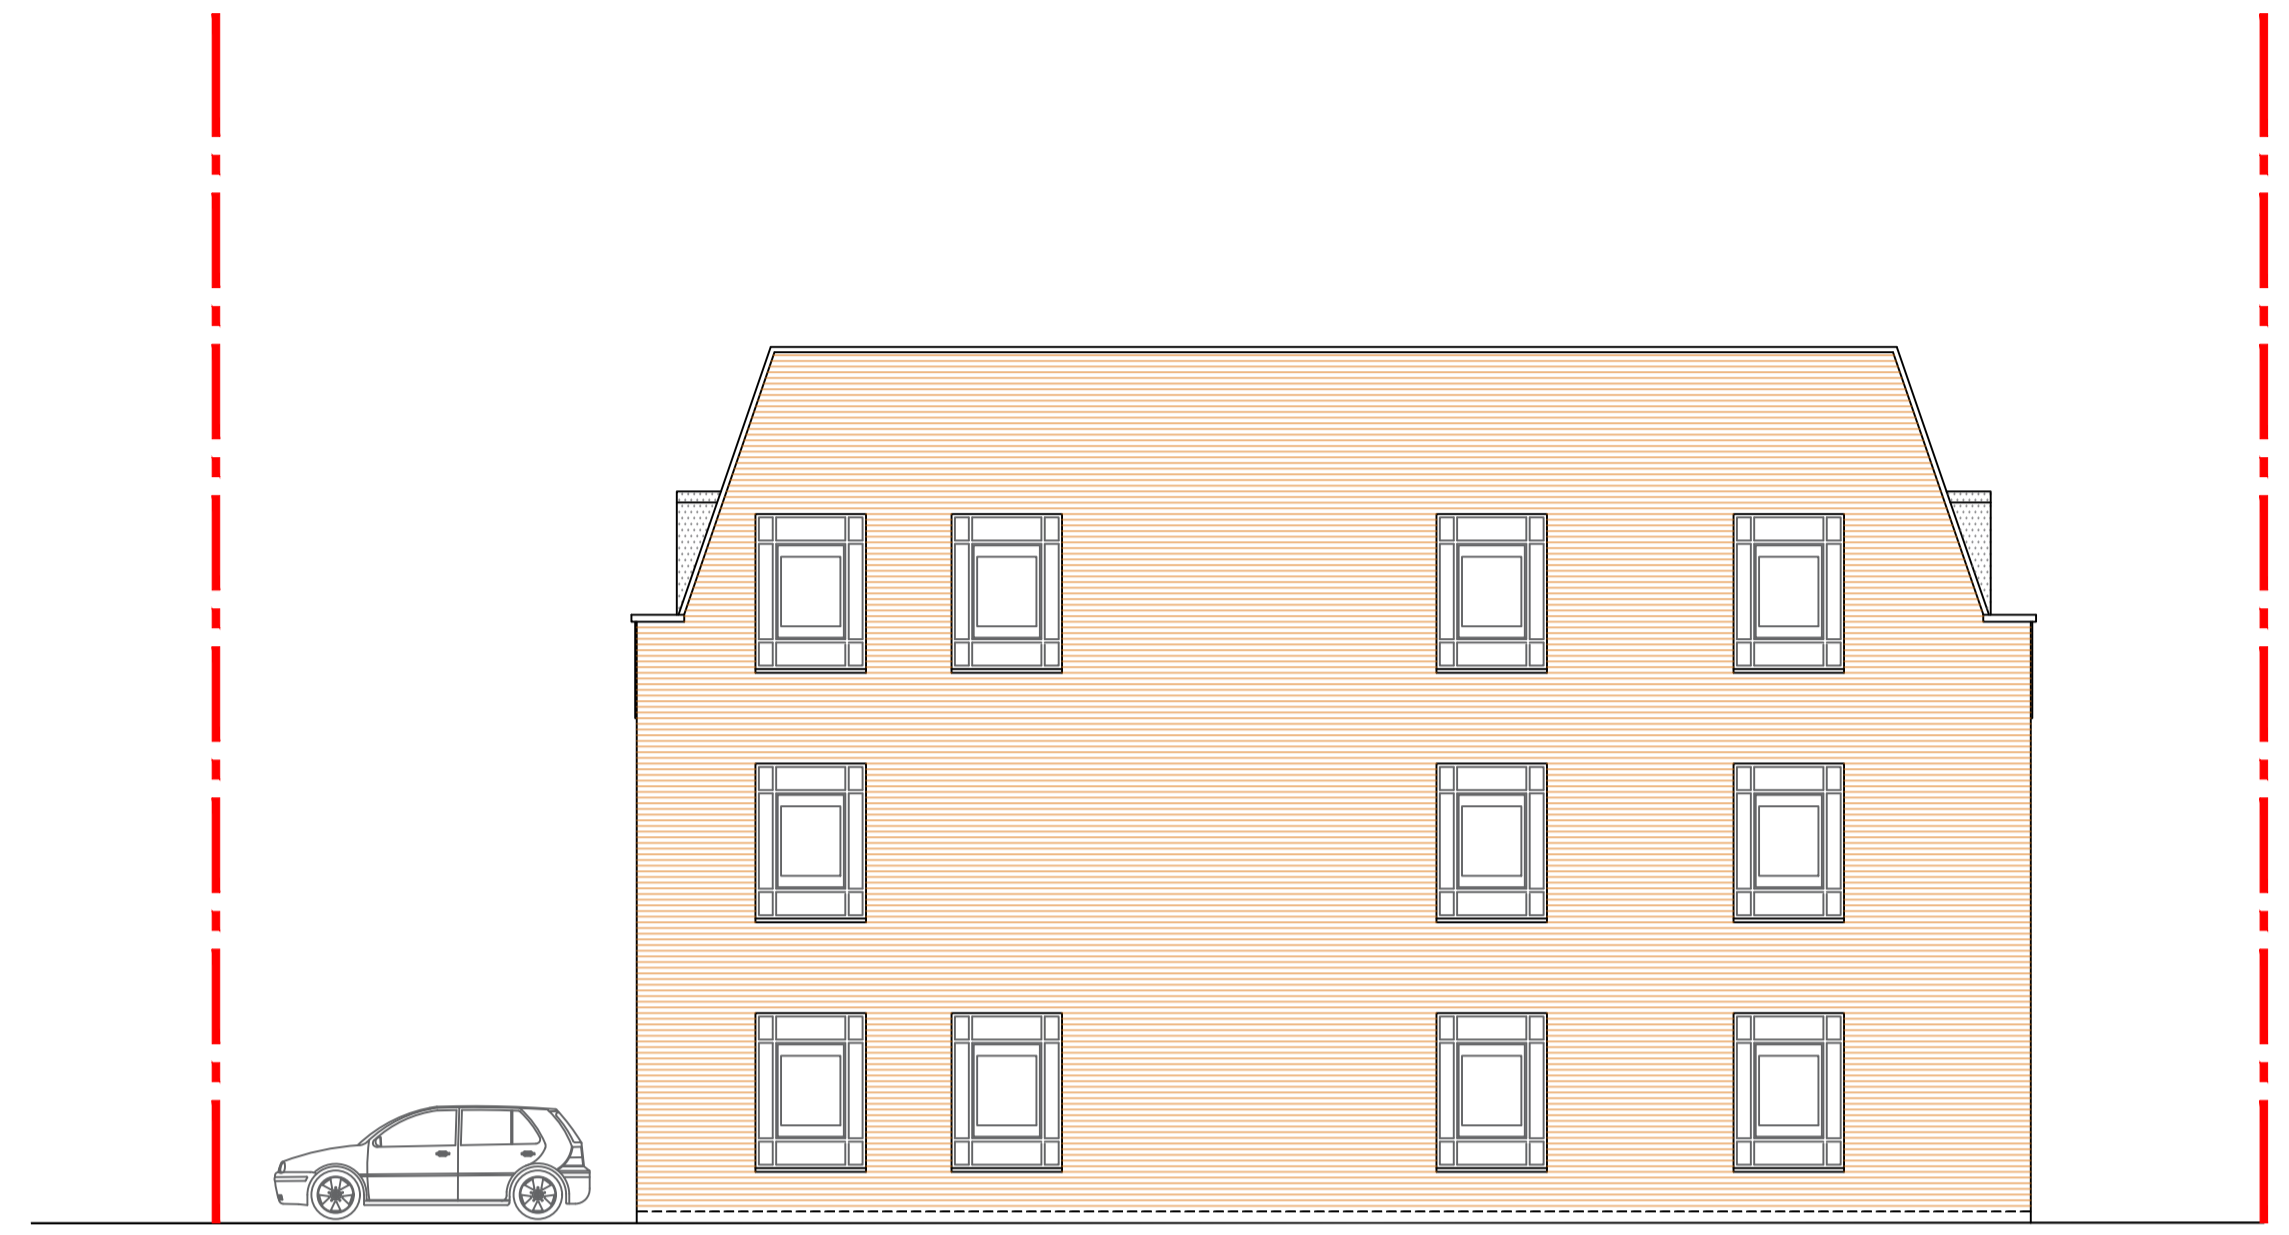


34


EXISTING FRONT ELEVATION  
(FACING CANDLER MEWS)  
1:100



EXISTING SIDE ELEVATION  
(FACING n° 35 CANDLER MEWS)  
1:100

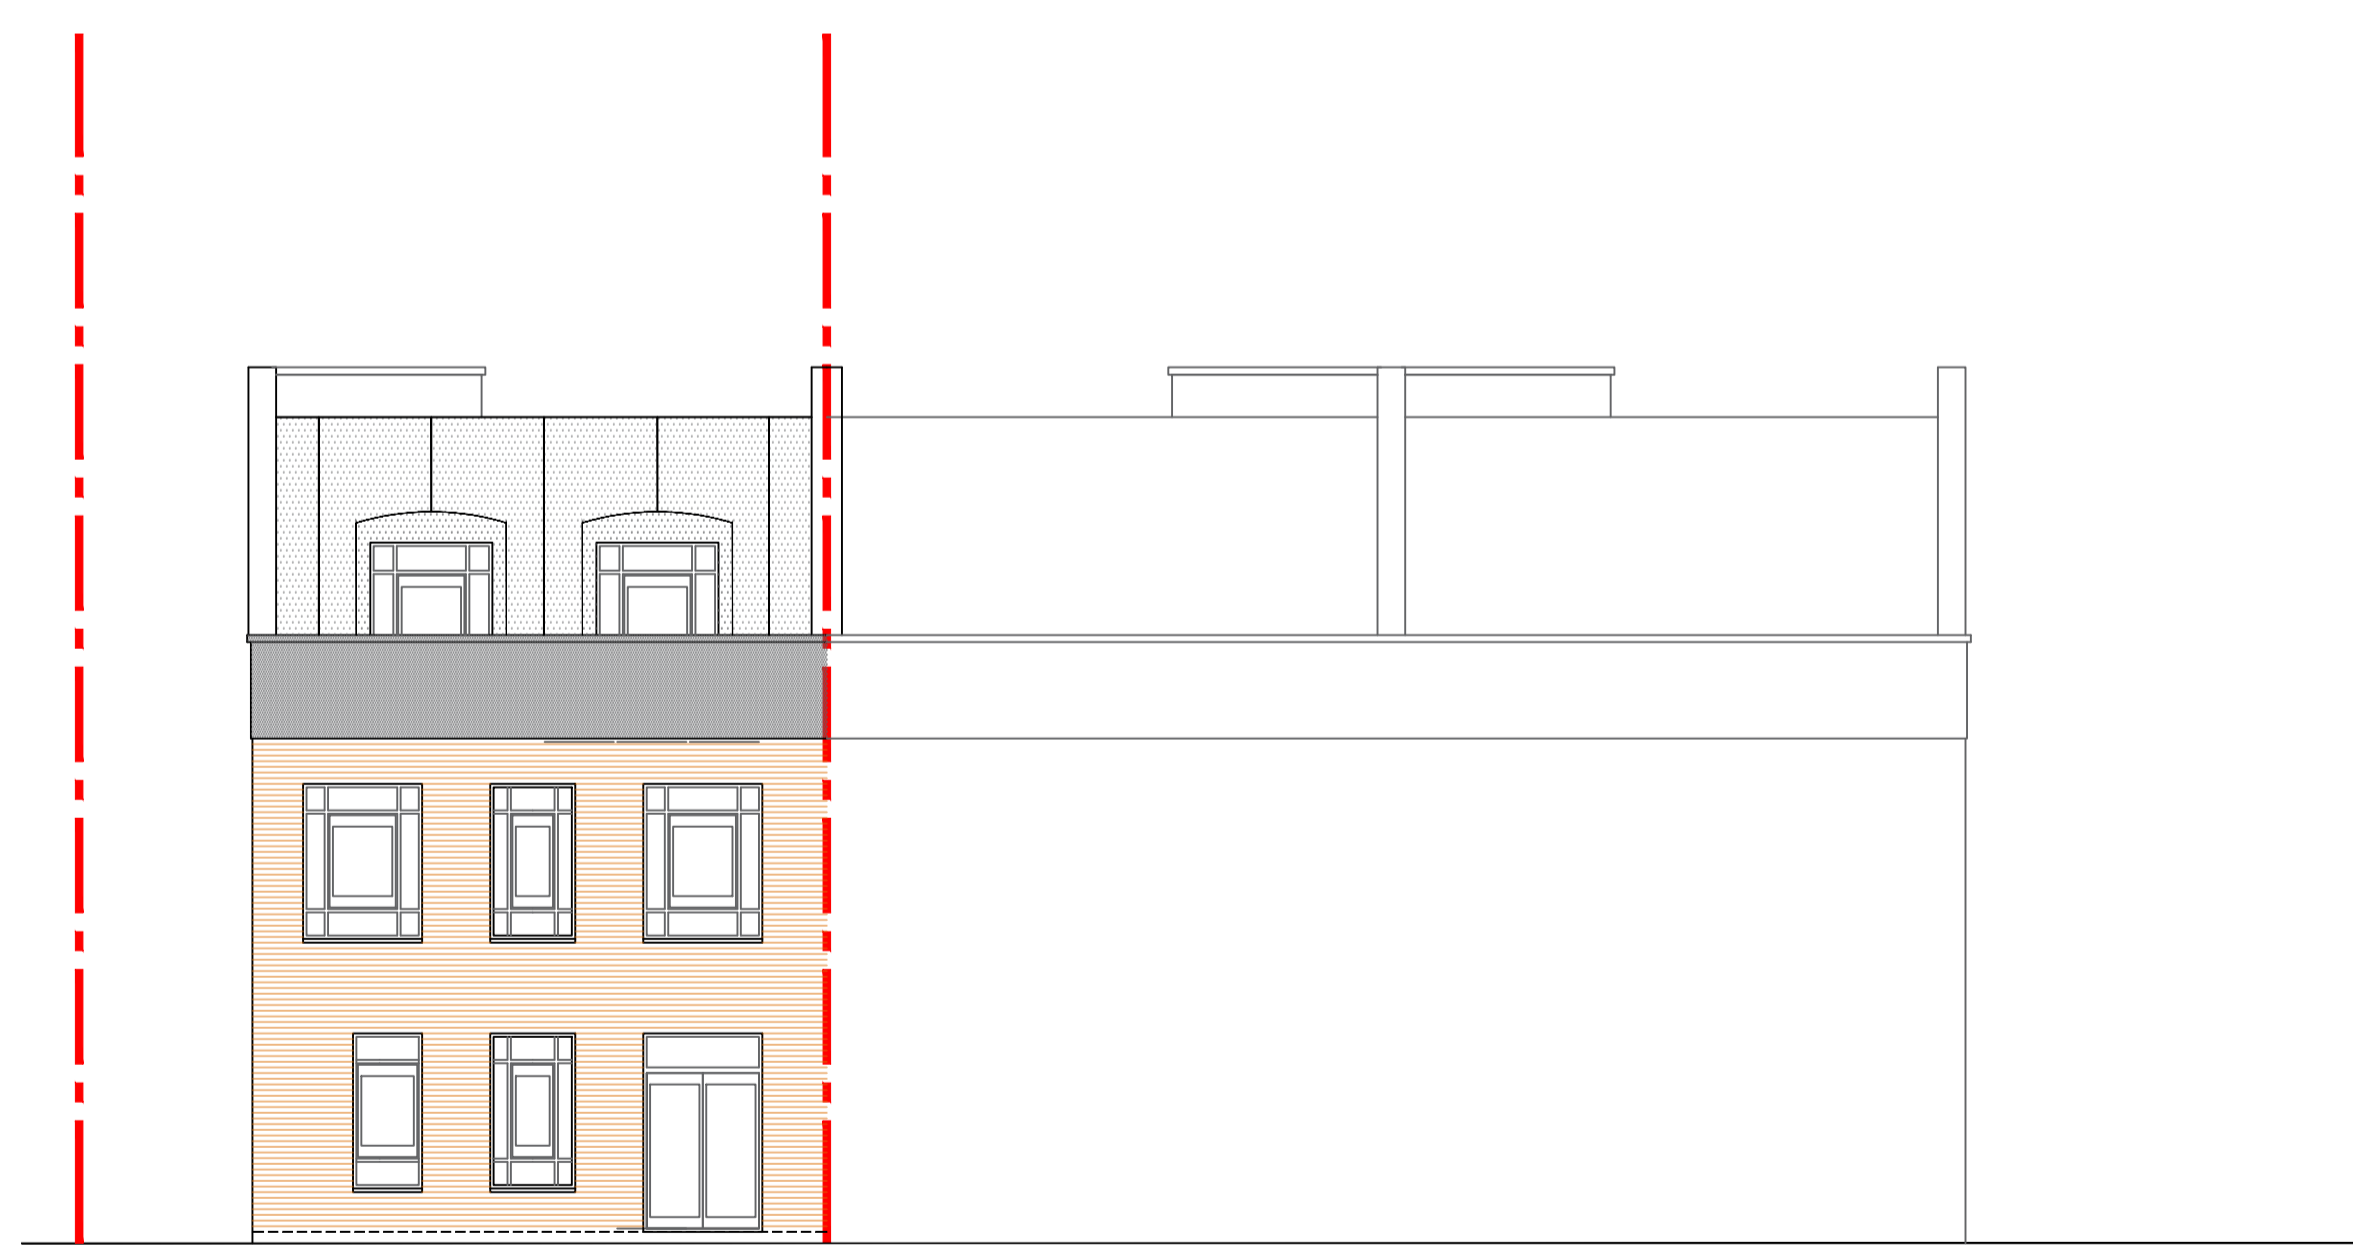

EXISTING REAR ELEVATION  
(FACING TRAINLINE)  
1:100

 

SCALE 1:100

VICTORIA PAGE ARCHITECTURE 07770837008 victoriapagearchitect@gmail.com	
34 CANDLER MEWS TWICKENHAM TW1 3JF	
MR C LEGG & MR M HUGHES	
EXISTING ELEVATIONS	1:100 @ A1
DRAWING N°:	34CM_001
21/08/23	VP