




EXISTING GROUND FLOOR PLAN 1:100

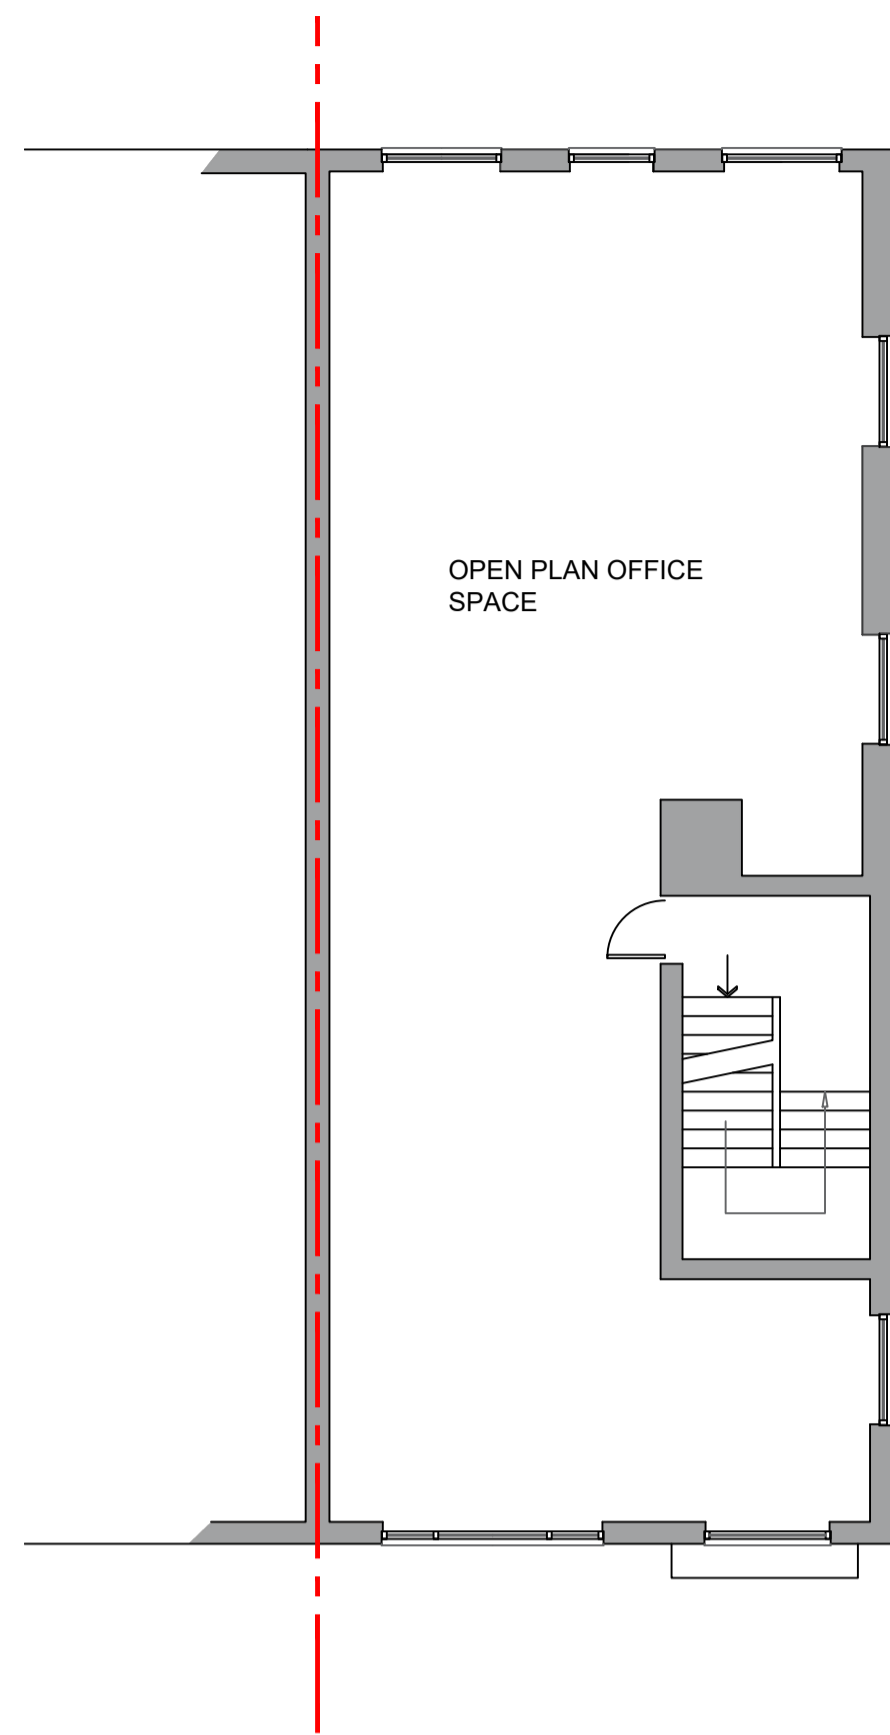


EXISTING FIRST FLOOR PLAN 1:100

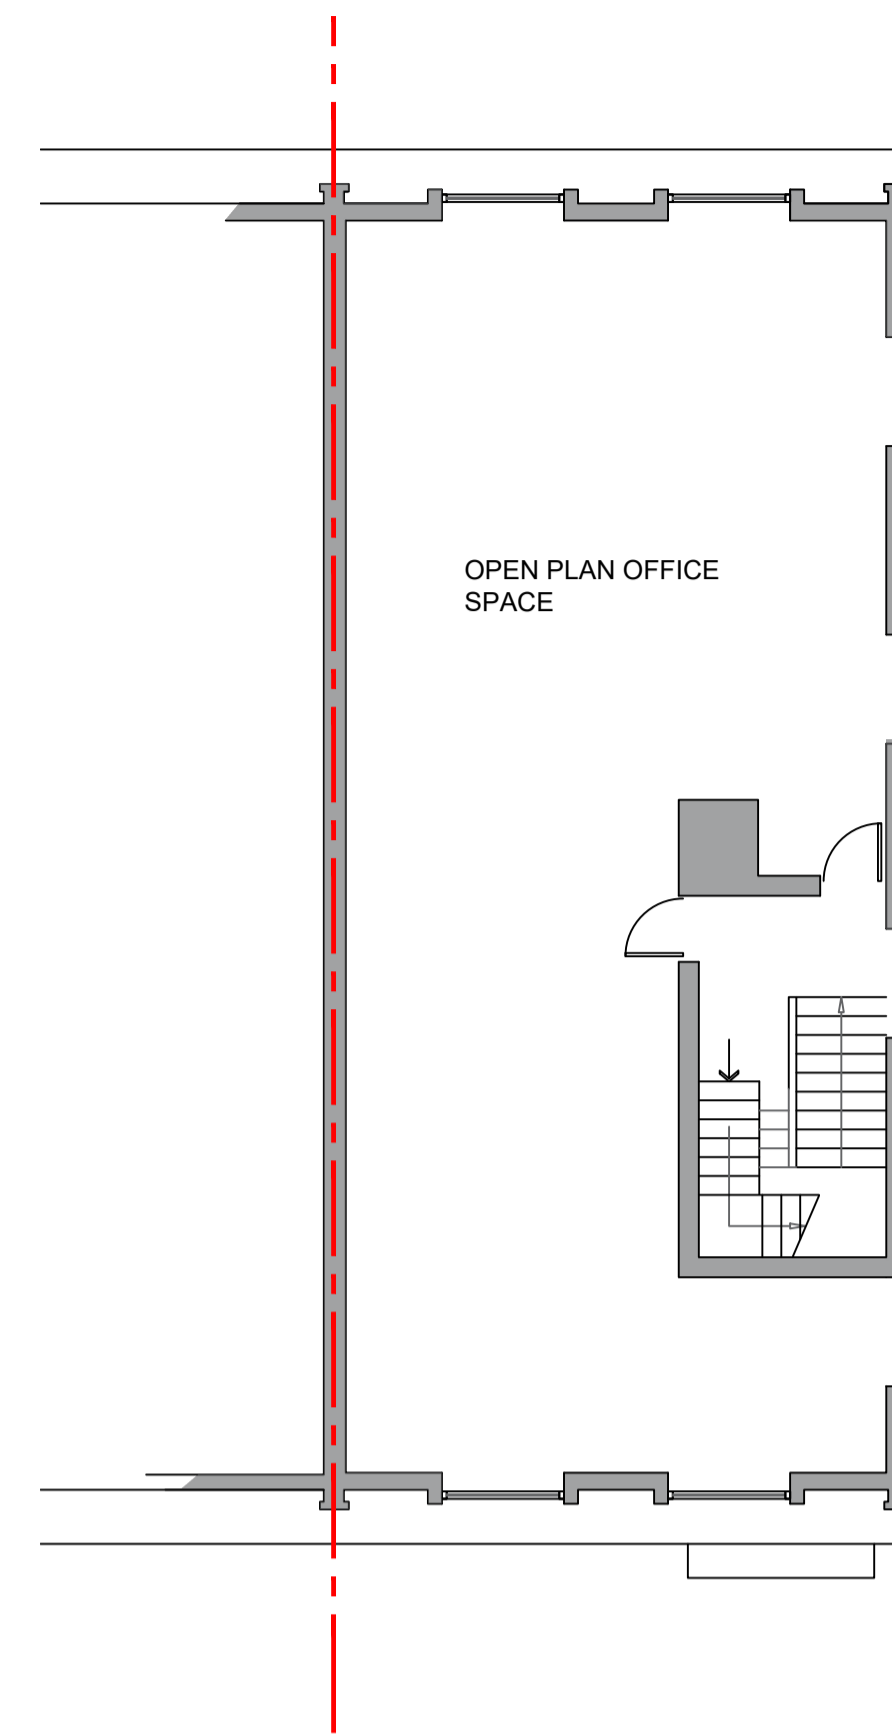



EXISTING SECOND FLOOR PLAN 1:100

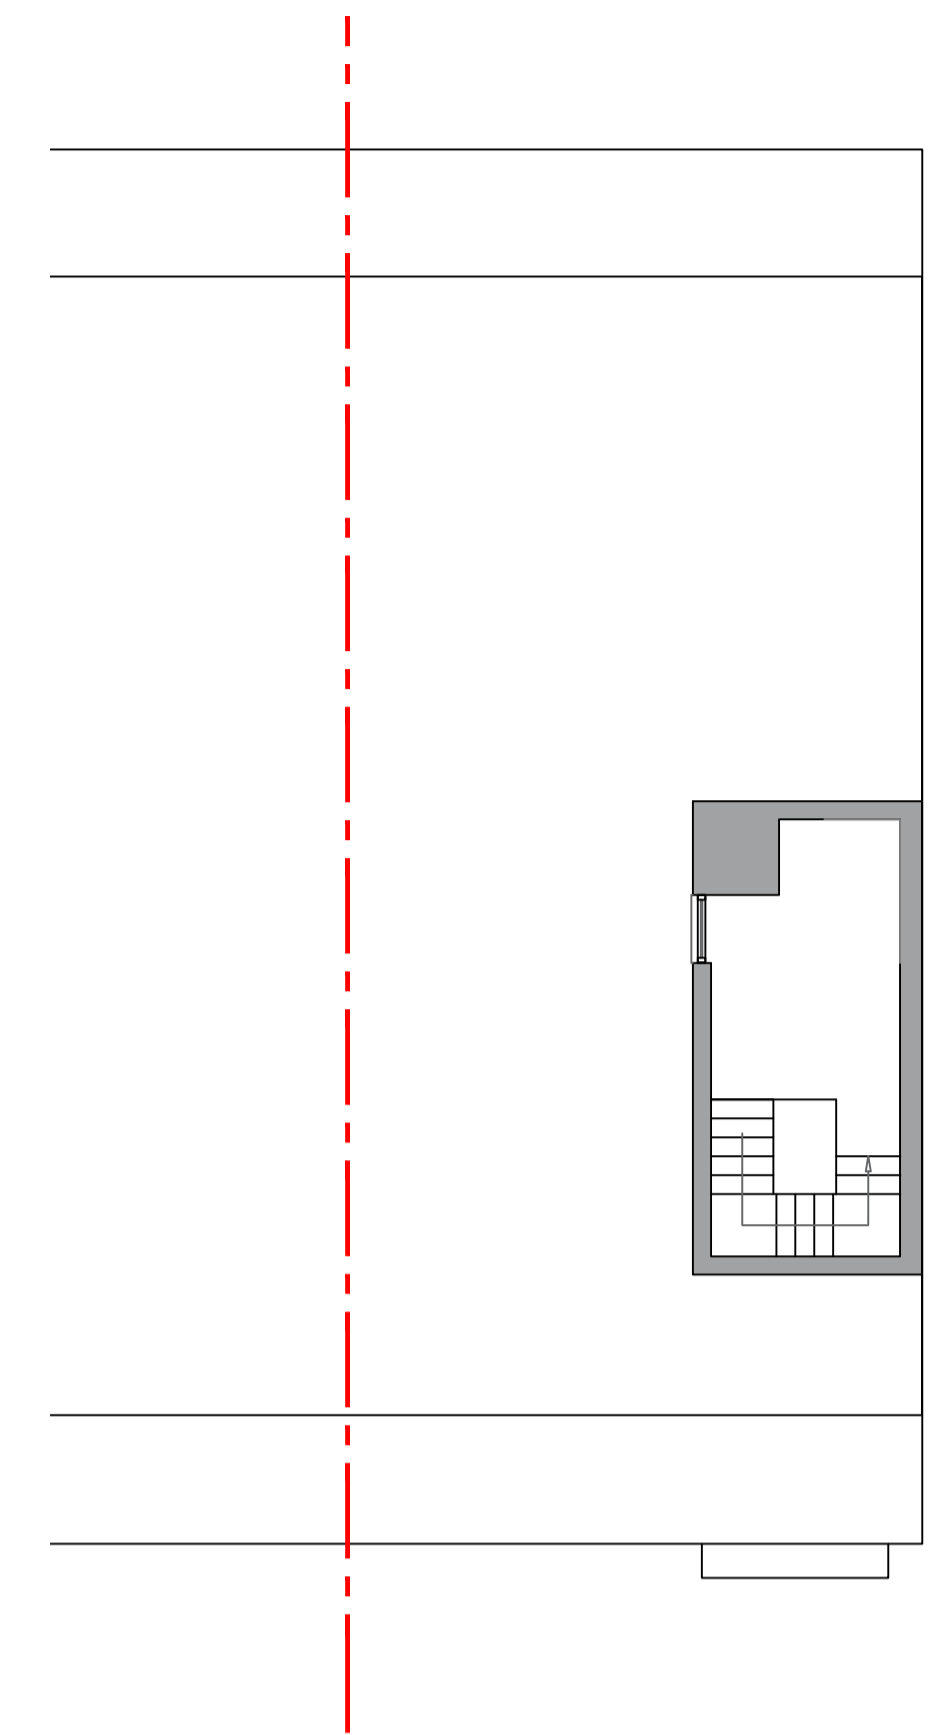

EXISTING THIRD FLOOR PLAN 1:100

 

SCALE 1:100

 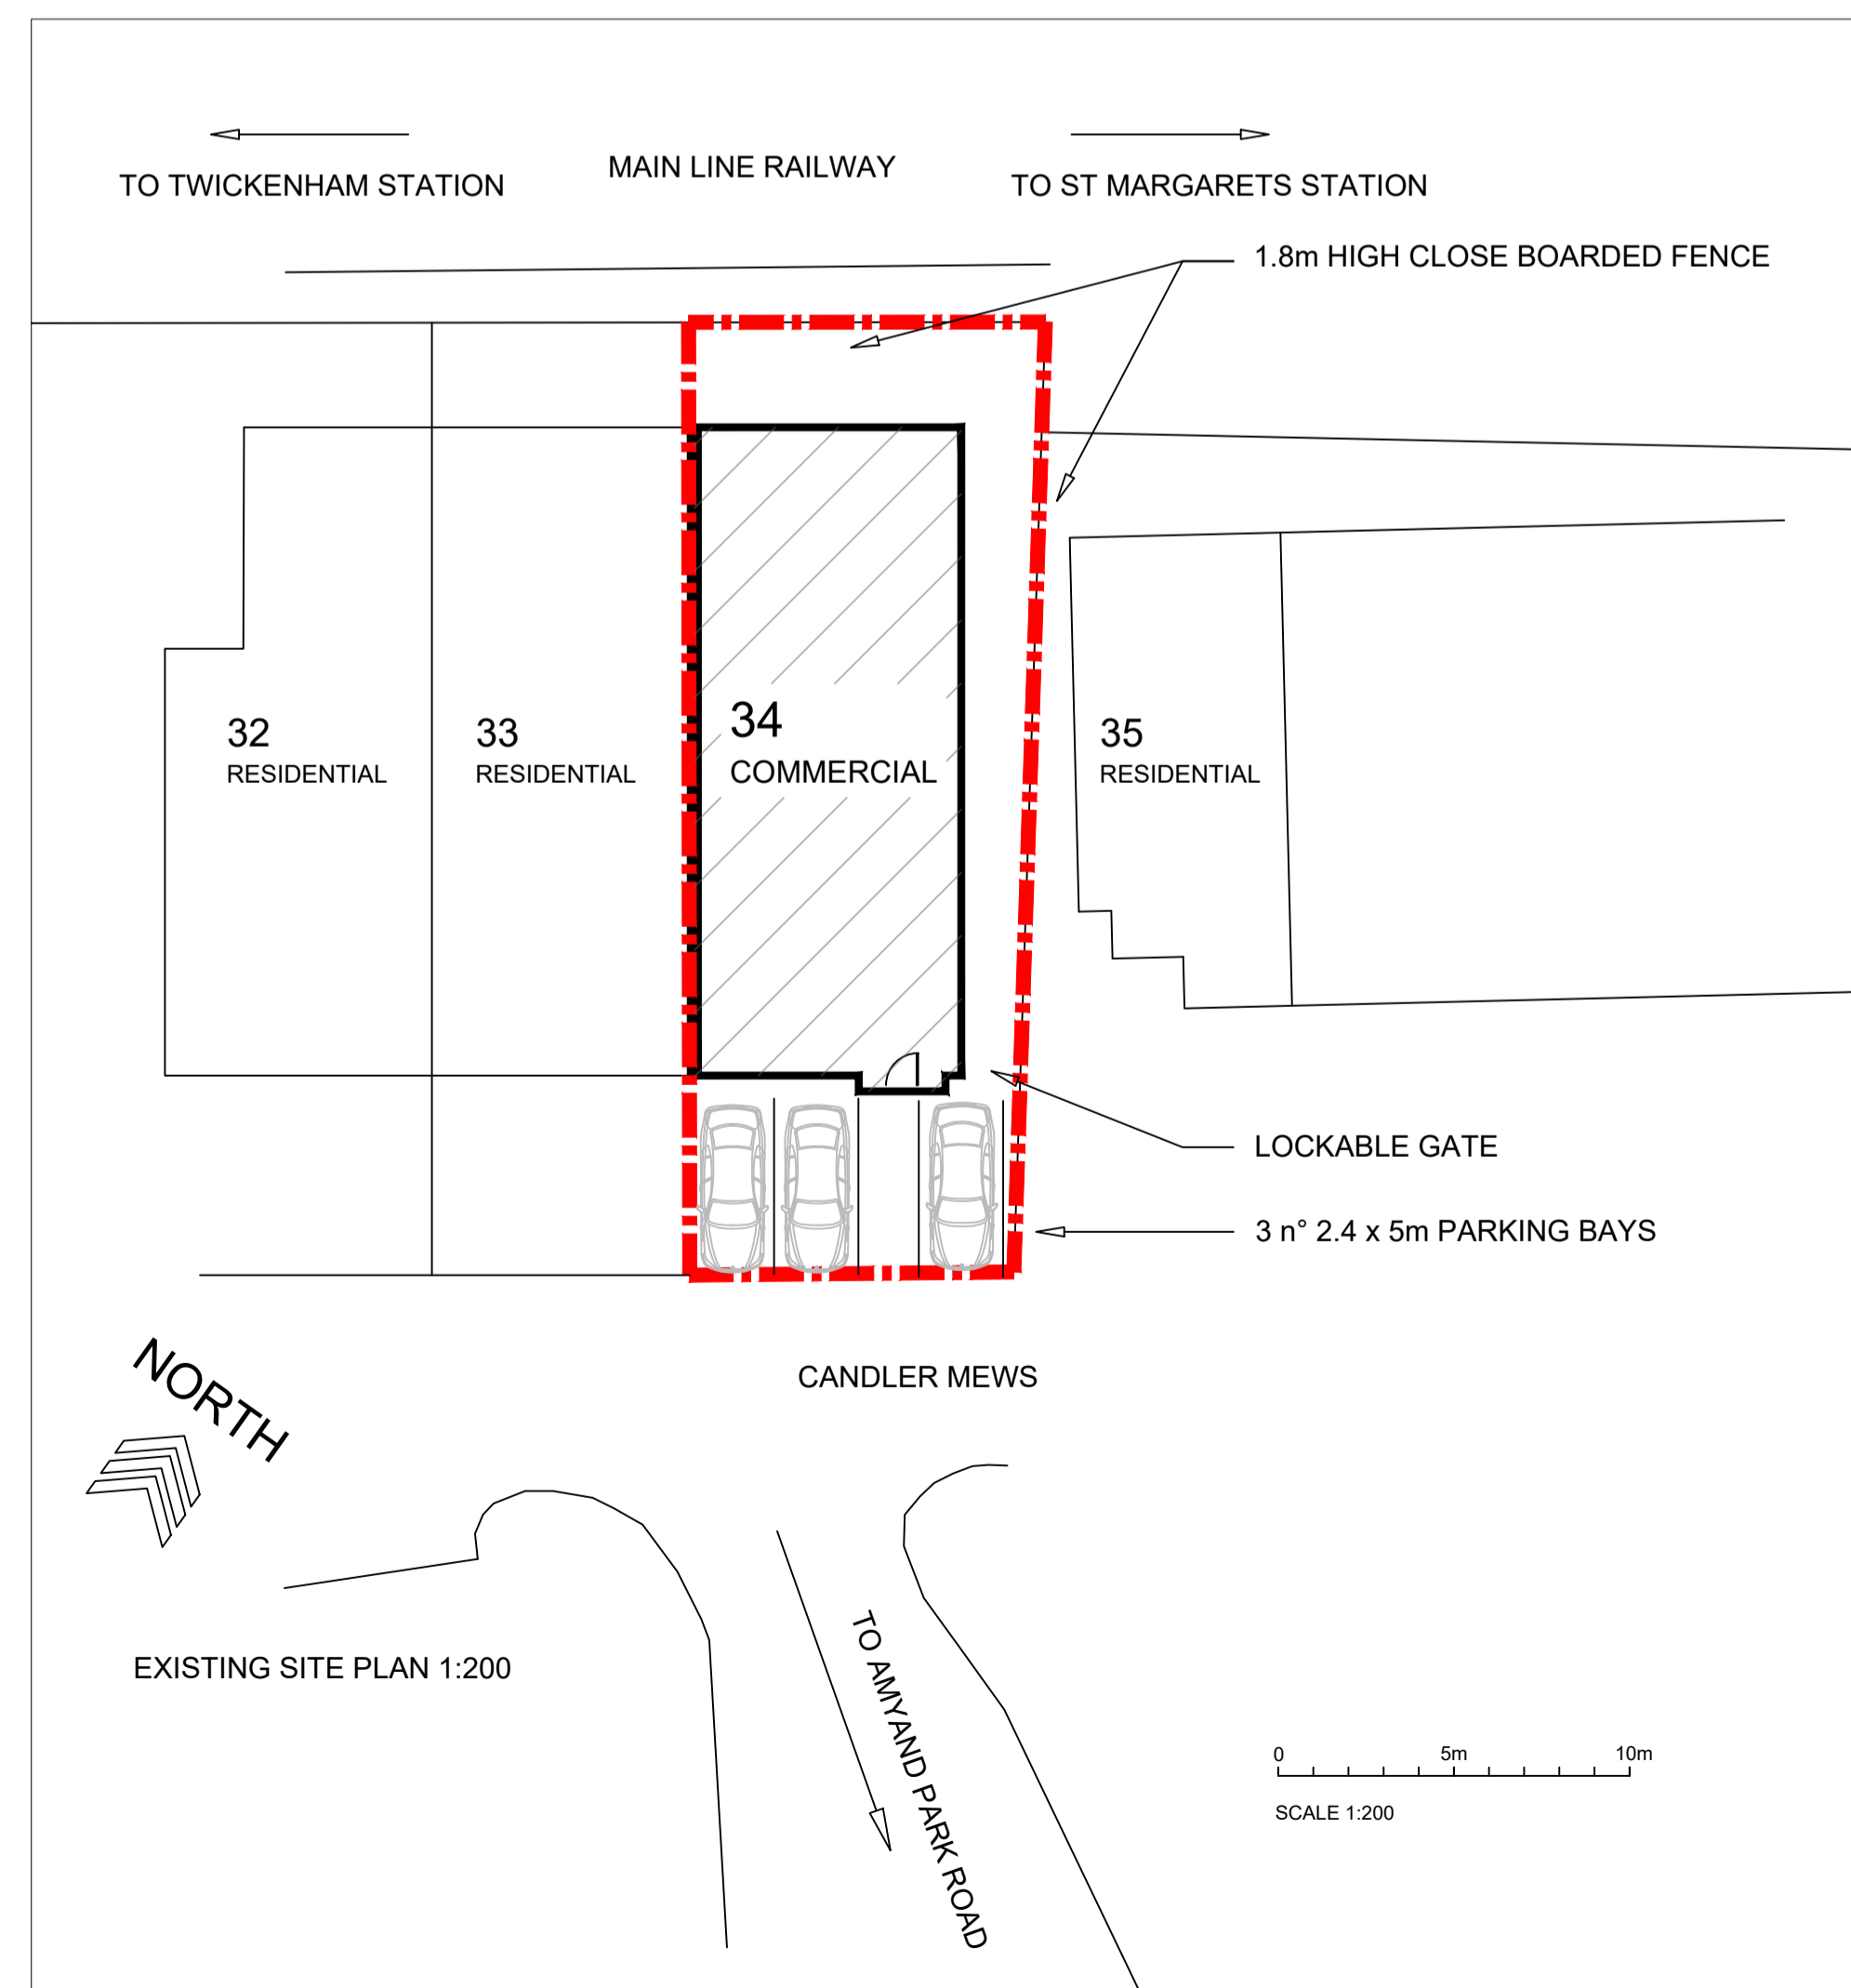

SCALE 1:200

VICTORIA PAGE ARCHITECTURE 07770837008 victoriapagearchitect@gmail.com	
34 CANDLER MEWS TWICKENHAM TW1 3JF	
MR C LEGG & MR M HUGHES	
EXISTING PLANS	1:100 @ A1
DRAWING N°: 34CM_000	
21/08/23	VP