
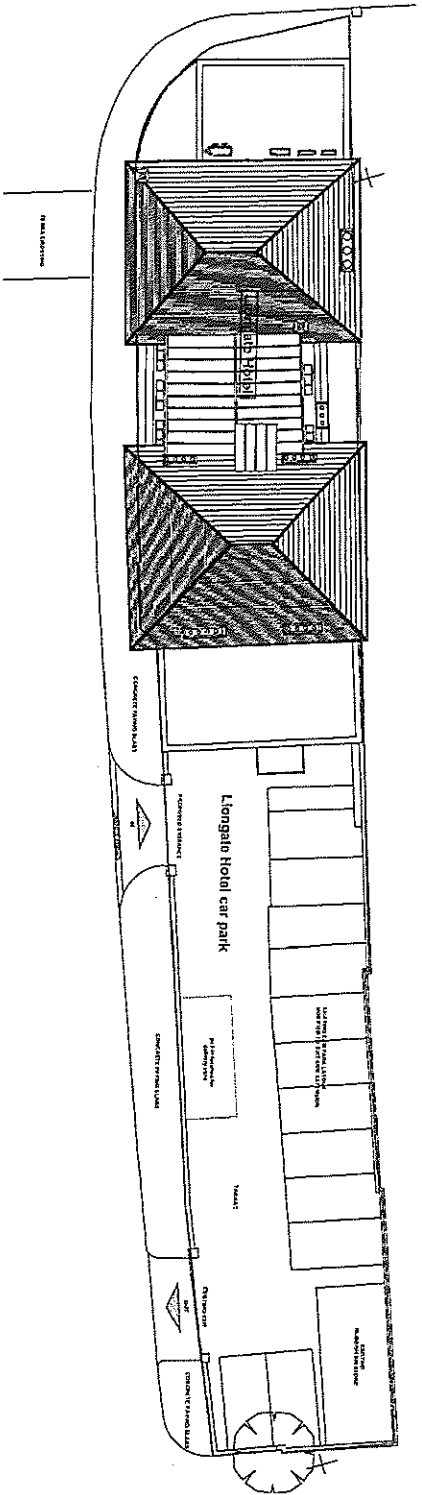


NOTES
 Check all dimensions on site. Do not scale from this drawing.
 For any enquiries or further considerations to SCD Architects,
 This Drawing is Copyright ©

 

proposed site plan

Publishers
 Drawn by: TS
 P.A.J. Design and Architecture
 0207114 SC

Project
 Lion Gate Hotel
 Hampton Court Road
 East Molesey
 KT8 9DD

Client
 Bushy Park Lodge Ltd
 6 Sandy Lane
 Teddington
 TW11 0DR

Title
 Proposed Proposed Plan

Drawing No. 13007_L(PA) 003
 Revision PA2

Scale @ A3 1:250
 Drawn by TS
 Date 01/04/2014
 Checked SC

