
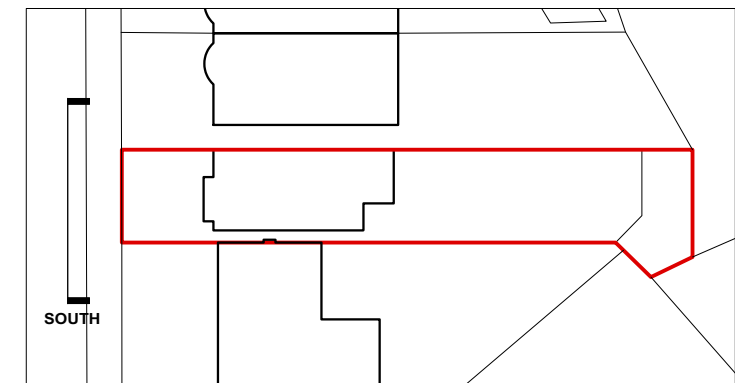
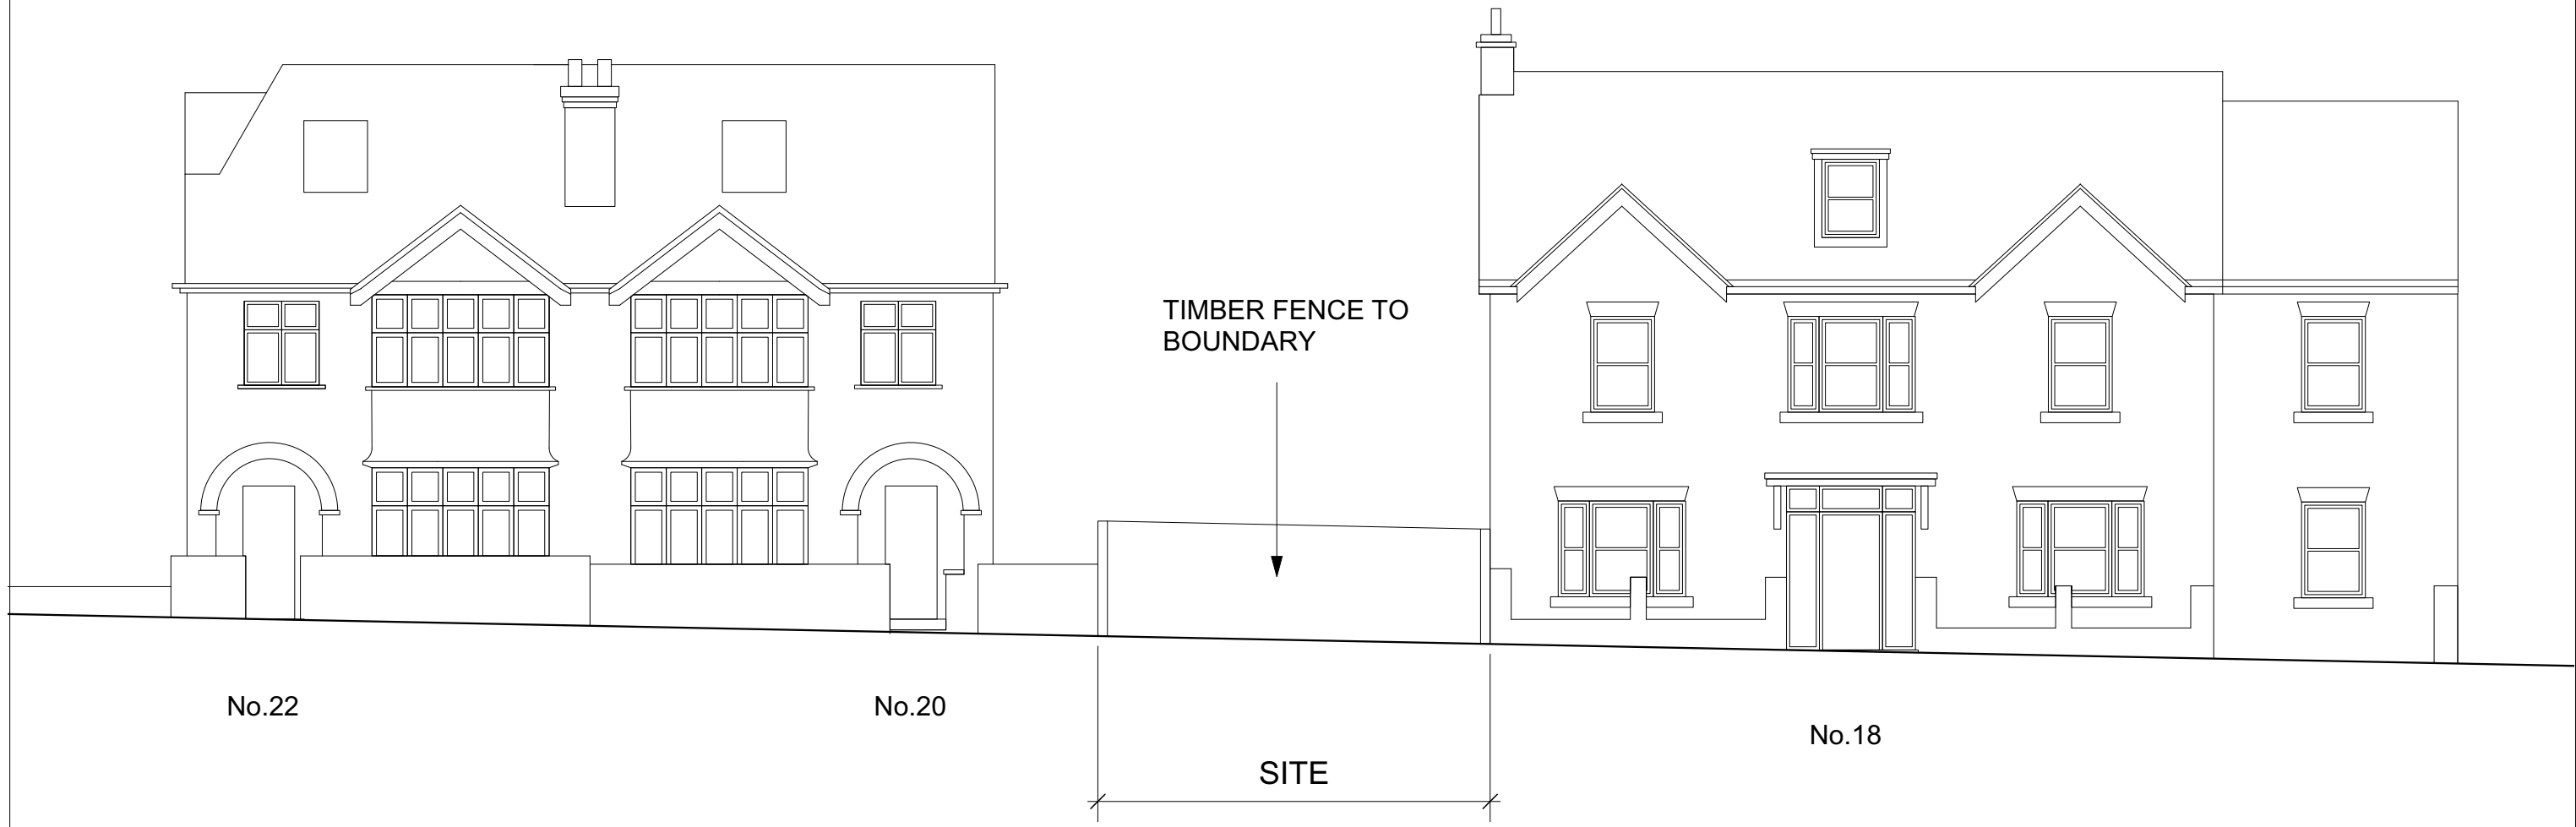


SOUTH ELEVATION (VICARAGE ROAD) 1:100

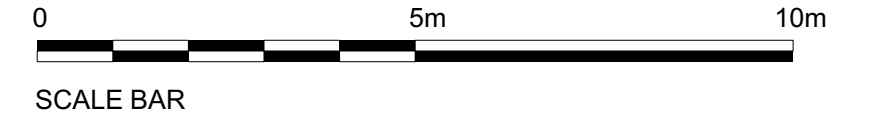

Revisions

Copyright ADD/UK Limited
 No implied license exists. Do not scale this drawing. All dimensions to be checked on site by the contractor and such dimensions to be their responsibility. All work must comply with relevant British Standards and Building Regulations requirements. Drawing errors and omissions to be reported to the architect.

Scale 1:100 @ A3	Date October 2021
Drawn by SD	Checked by DW
Job Number 0075	Status PLANNING

Project
**LAND BETWEEN 18 & 20
VICARAGE ROAD, KT1 4ED**

Drawing
**Existing
South Elevation**

Drawing No. & Revision
0075_P02