
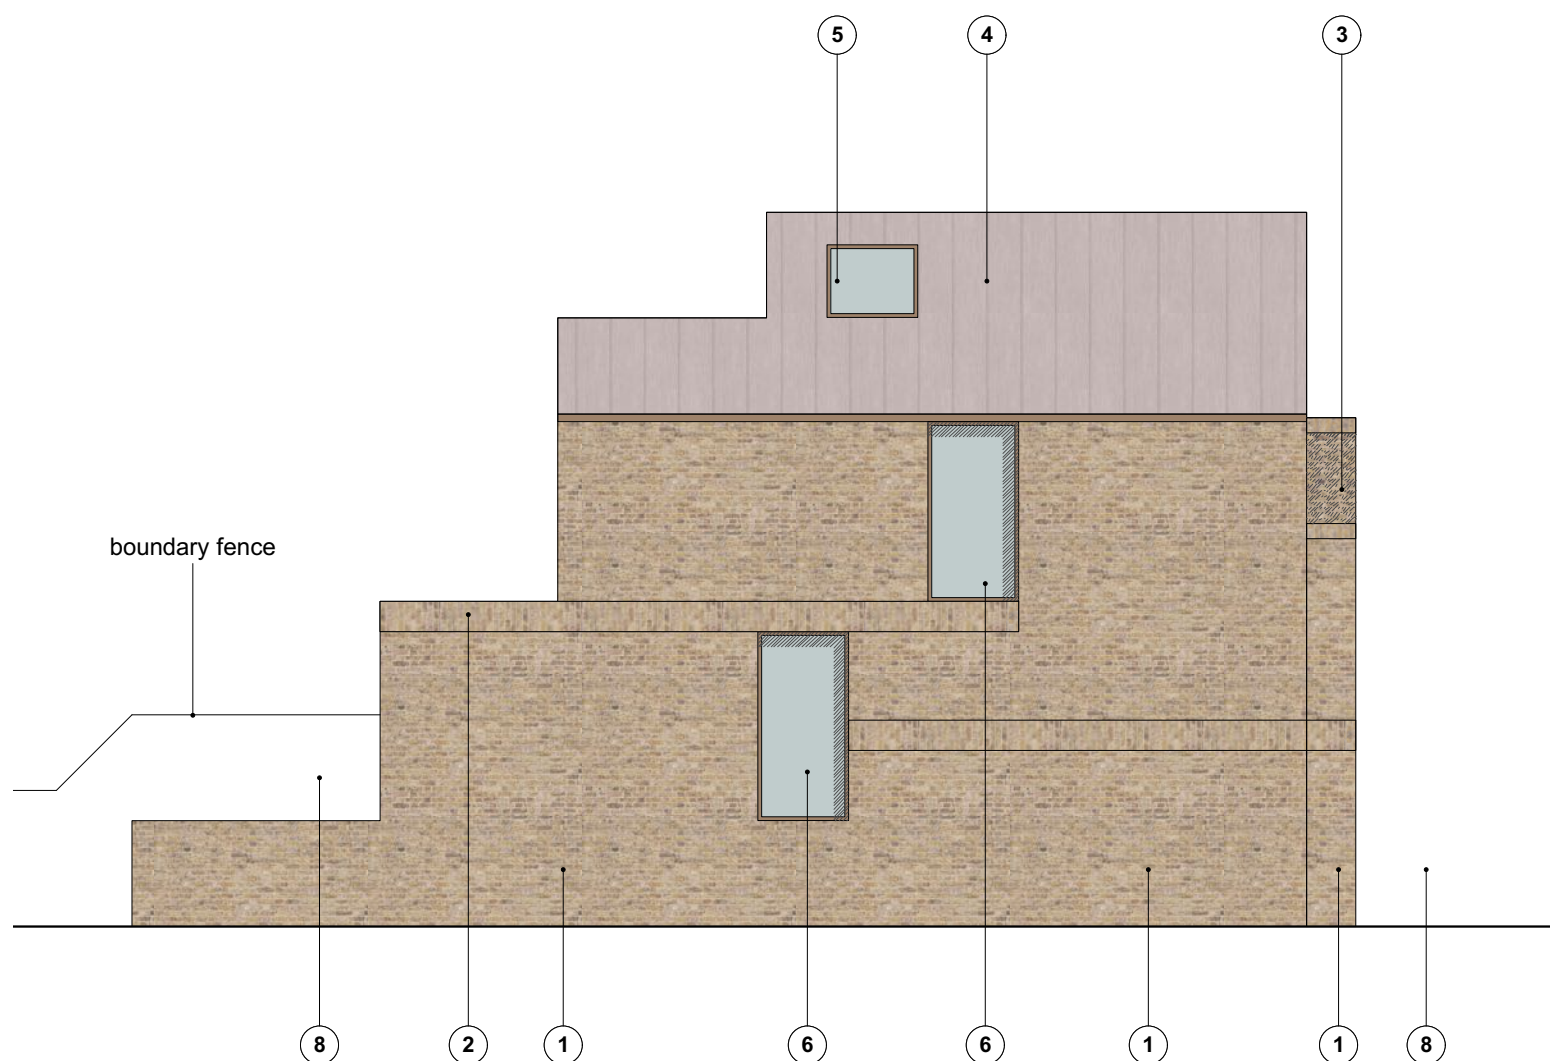


NORTH ELEVATION (REAR) 1:100


WEST ELEVATION 1:100

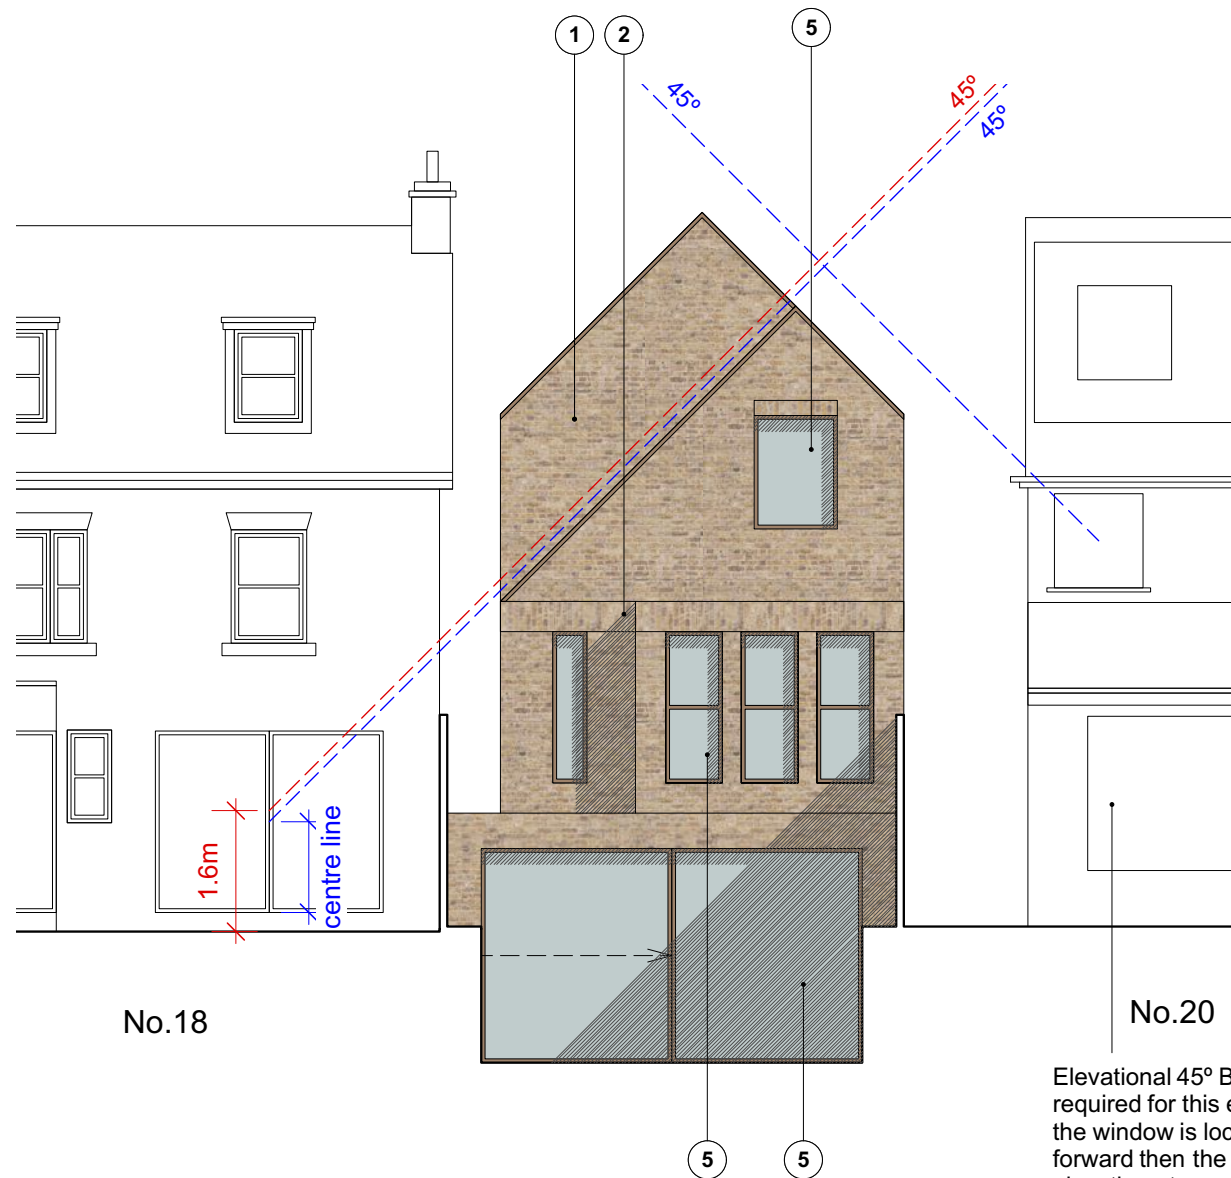

Elevational 45° BRE test not required for this existing window as the window is located further forward than the proposed rear elevation at ground floor

KEY

- 1. BUFF STOCK BRICK (WEINERBERGER ANGLESEY WEATHERED BUFF OR SIMILAR)
- 2. BUFF STOCK BRICK IN SOLDIER COURSING (WEINERBERGER ANGLESEY WEATHERED BUFF OR SIMILAR)
- 3. BUFF STOCK BRICK IN DOG TOOTH COURSING (WEINERBERGER ANGLESEY WEATHERED BUFF OR SIMILAR)
- 4. VM ZINC PIGMENTO RED, STANDING SEAM ROOF WITH CONCEALED GUTTERS
- 5. ALUMINIUM FRAMES TO WINDOWS, PATIO DOORS, AND ROOFLIGHTS TO MATCH ZINC (RAL 8011 OR SIMILAR)
- BRICK WINDOW REVEALS TO BE 200mm DEEP
- 6. OBSCURE & UNOPENABLE GLAZING, ALUMINIUM FRAMES TO WINDOWS, TO MATCH ZINC (RAL 8011 OR SIMILAR)
- 7. DARK TIMBER FRONT DOOR
- 8. DARK STAINED TIMBER FENCING WITH TRELLIS TO UPPER PART
- 9. DARK STAINED TIMBER BIN STORE

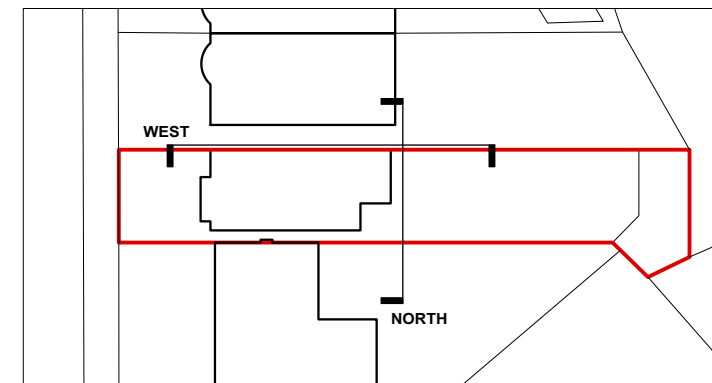

<p>Revisions</p> <p>25.10.22 - REV-A - Removal of fully glazed roof to lower ground floor projection. 'Section line' cut for rear elevation moved closer to building to show height of fences around lower ground floor projection</p> <p>19.06.23 - REV-B - Addition of 45° line from patio door set at 1.6m above ground level.</p>	<p>Copyright ADD/UK Limited</p> <p>No implied license exists. Do not scale this drawing. All dimensions to be checked on site by the contractor and such dimensions to be their responsibility. All work must comply with relevant British Standards and Building Regulations requirements. Drawing errors and omissions to be reported to the architect.</p>	<p>Scale</p> <p>1:100 @ A3</p> <p>Drawn by</p> <p>SD</p> <p>Job Number</p> <p>0075</p>	<p>Date</p> <p>JUNE 2023</p> <p>Checked by</p> <p>DW</p> <p>Status</p> <p>PLANNING</p>	<p>Project</p> <p>LAND BETWEEN 18 & 20 VICARAGE ROAD, KT1 4ED</p> <p>Drawing</p> <p>Proposed North & West Elevations</p>	<p>add</p> <p>architecture development + design</p> <p>Drawing No. & Revision</p> <p>0075_P21B</p>
---	---	--	--	--	---