

EXISTING GROUND FLOOR PLAN SCALE 1:50

INFORMATION AS IT SO EXISTS PERTAINING TO THE PROPOSED WORKS CONTAIN HEREWITH.




CLIENT

ALEXANDRA & EDWARD EMERSON

RAISED BY THE PROJECT MANAGER BEFORE COMMENCEMENT OF BUILDING WORKS. THE PROJECT MANAGER TO ORDER ALL STEEL WORKS AFTER SEEKING THE

WORKS, BEACON EXTENSIONS/LOFTS ACCEPT NO LIABILITY WHATSOEVER FOR THE SPECIFICATION, CALCULATION OR OTHER STRUCTURAL OR NON-STRUCTURAL

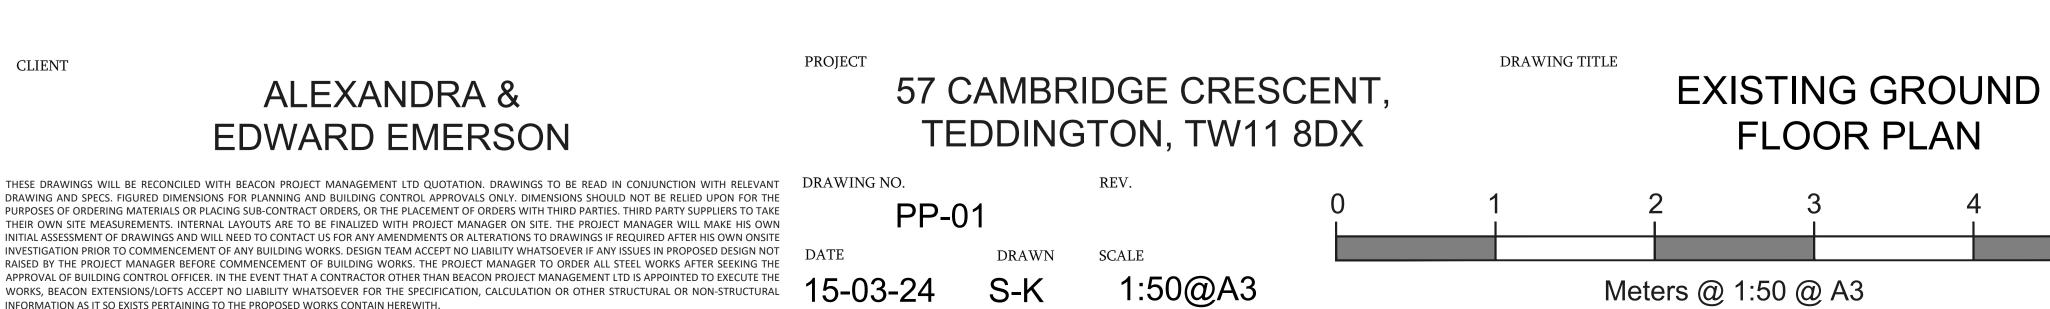



Beacon Project Management Ltd 2nd Floor Front, 5-7 Kingston Hill Kingston upon Thames Surrey, KT2 7PW Telephone: 020 8715 0893 Email:info@beaconlofts.co.uk www.beaconlofts.co.uk