


EXISTING FIRST FLOOR PLAN SCALE 1:50



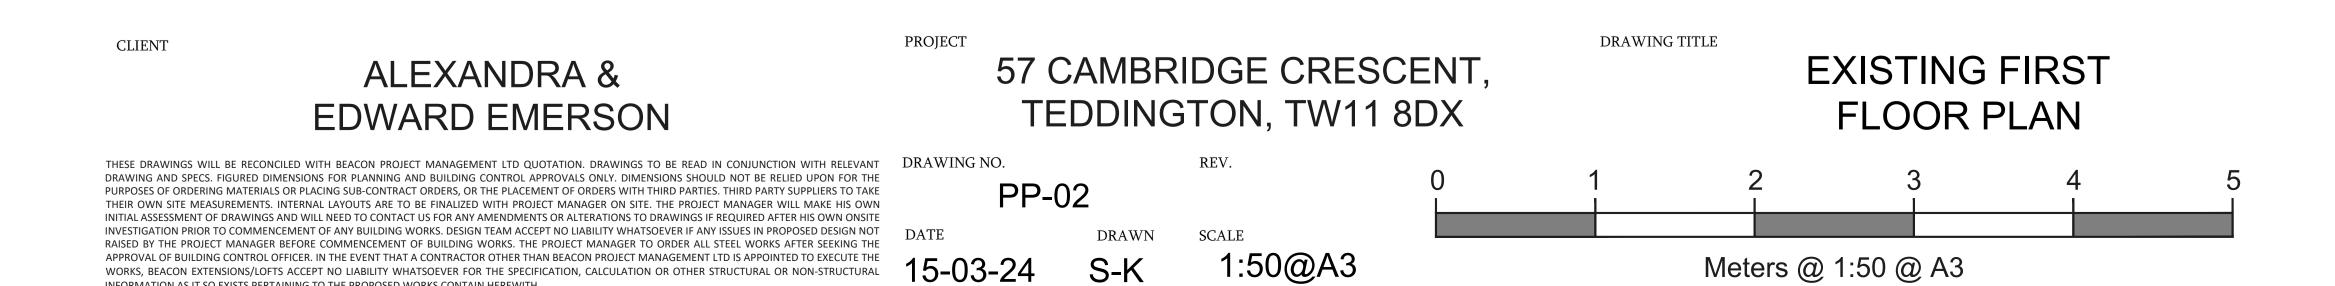

BEACON

Lofts Extensions

Beacon Project Management Ltd
2nd Floor Front, 5-7 Kingston Hill Kingston
upon Thames Surrey, KT2 7PW
Telephone: 020 8715 0893
Email:info@beaconlofts.co.uk
www.beaconlofts.co.uk