


PROPOSED FIRST FLOOR PLAN SCALE 1:50

CLIENT



## **ALEXANDRA & EDWARD EMERSON**

THESE DRAWINGS WILL BE RECONCILED WITH BEACON PROJECT MANAGEMENT LTD QUOTATION. DRAWINGS TO BE READ IN CONJUNCTION WITH RELEVANT DRAWING NO. DRAWING AND SPECS. FIGURED DIMENSIONS FOR PLANNING AND BUILDING CONTROL APPROVALS ONLY. DIMENSIONS SHOULD NOT BE RELIED UPON FOR THE

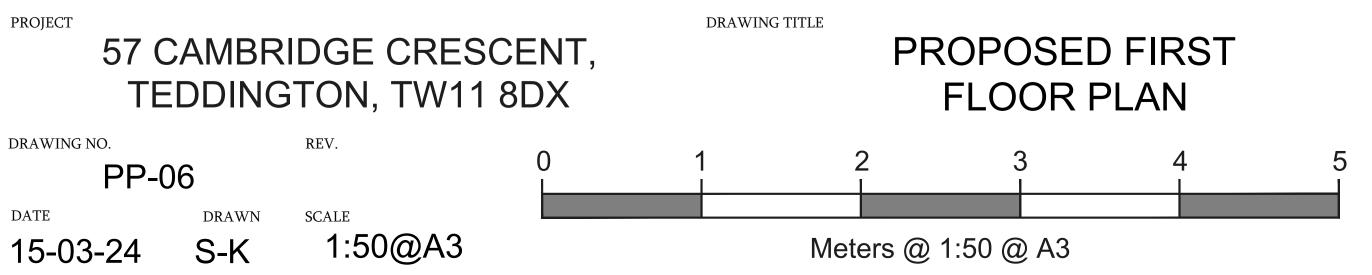



Beacon Project Management Ltd 2nd Floor Front, 5-7 Kingston Hill Kingston upon Thames Surrey, KT2 7PW Telephone: 020 8715 0893 Email:info@beaconlofts.co.uk www.beaconlofts.co.uk