


Notes
 1. All dimensions are to be verified by the Contractor on site, any discrepancies in this drawing are to be reported to Aros Ltd.
 2. The Contractor shall not vary any work shown on this drawing without prior approval in writing from Aros Ltd.
 3. The Contractor shall supply a full set of shop drawings and specifications prior to commencement of work.
 4. This drawing supersedes all previous issues of the same drawing number with an earlier revision suffix.
 5. The Contractor shall immediately inform Aros Ltd of the effect upon the programme and costs of any alterations to the proposed works shown on this drawing.
 6. This drawing is the copyright of Aros Ltd and the contents must not be disclosed to other parties without prior agreement.

Aros Architects Telephone +44(0)20 7928 2444
 Jerwood Space Facsimile +44(0)20 7928 2450
 171 Union Street
 London SE1 0LN
 Email info@arosarchitects.com
 Website www.arosarchitects.com

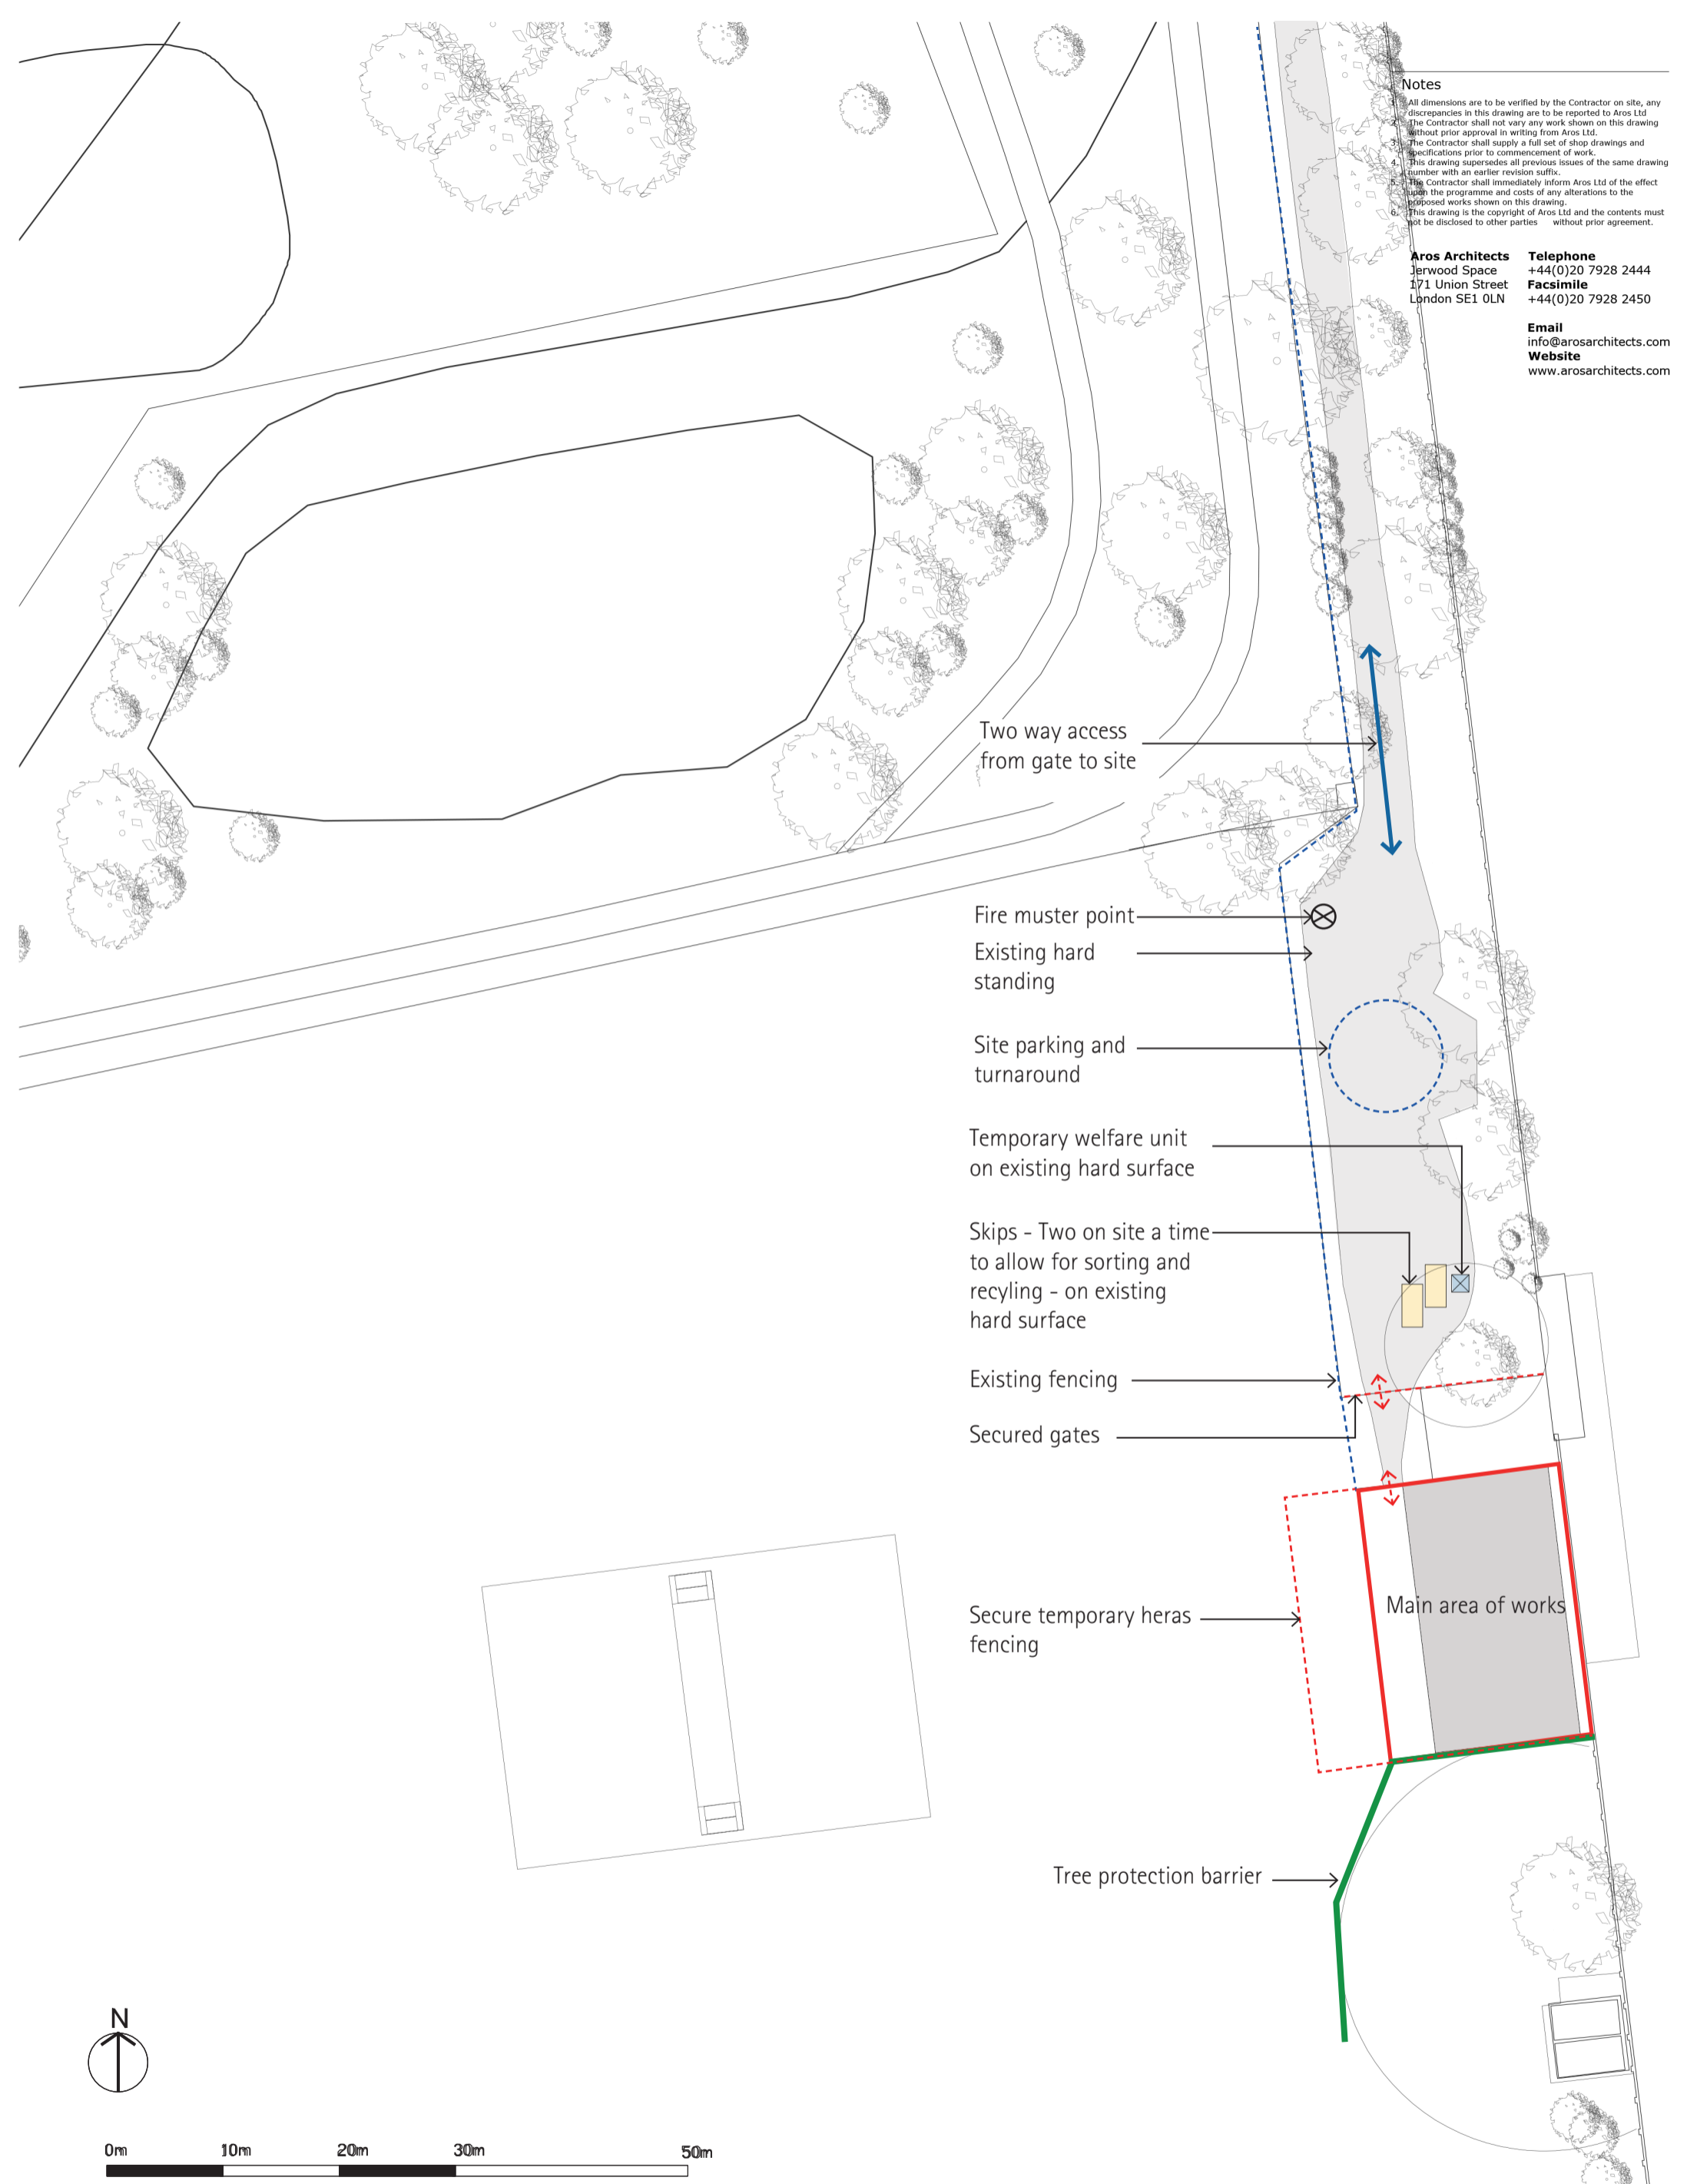

Two way access from gate to site

Fire muster point

Existing hard standing

Site parking and turnaround

Temporary welfare unit on existing hard surface

Skips - Two on site a time to allow for sorting and recycling - on existing hard surface

Existing fencing

Secured gates

Secure temporary heras fencing

Main area of works

Tree protection barrier



Aros

Revisions				
Rev	Date	Drawn	Checked	Description

Project HWRCC Pavilion
 Title Demolition Site Plan

Project No 6344
 Date MARCH 2024
 Status Planning
 Drawing No 6344 (00) 005
 Scale 1:500 @ A3
 Rev