




Existing Loft Floor Plan

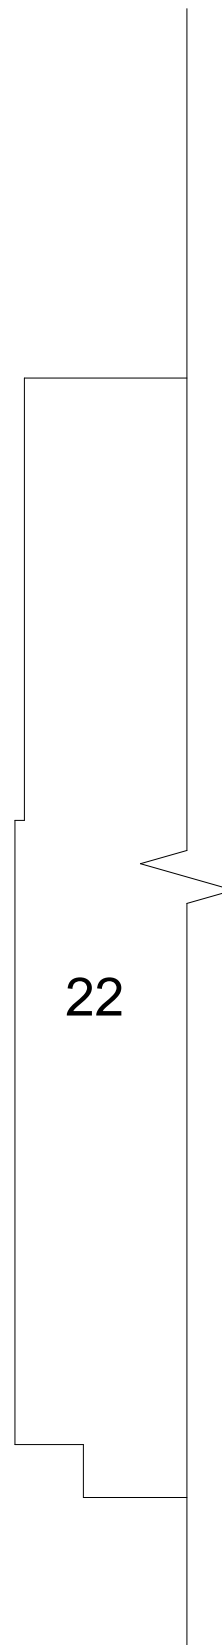

22

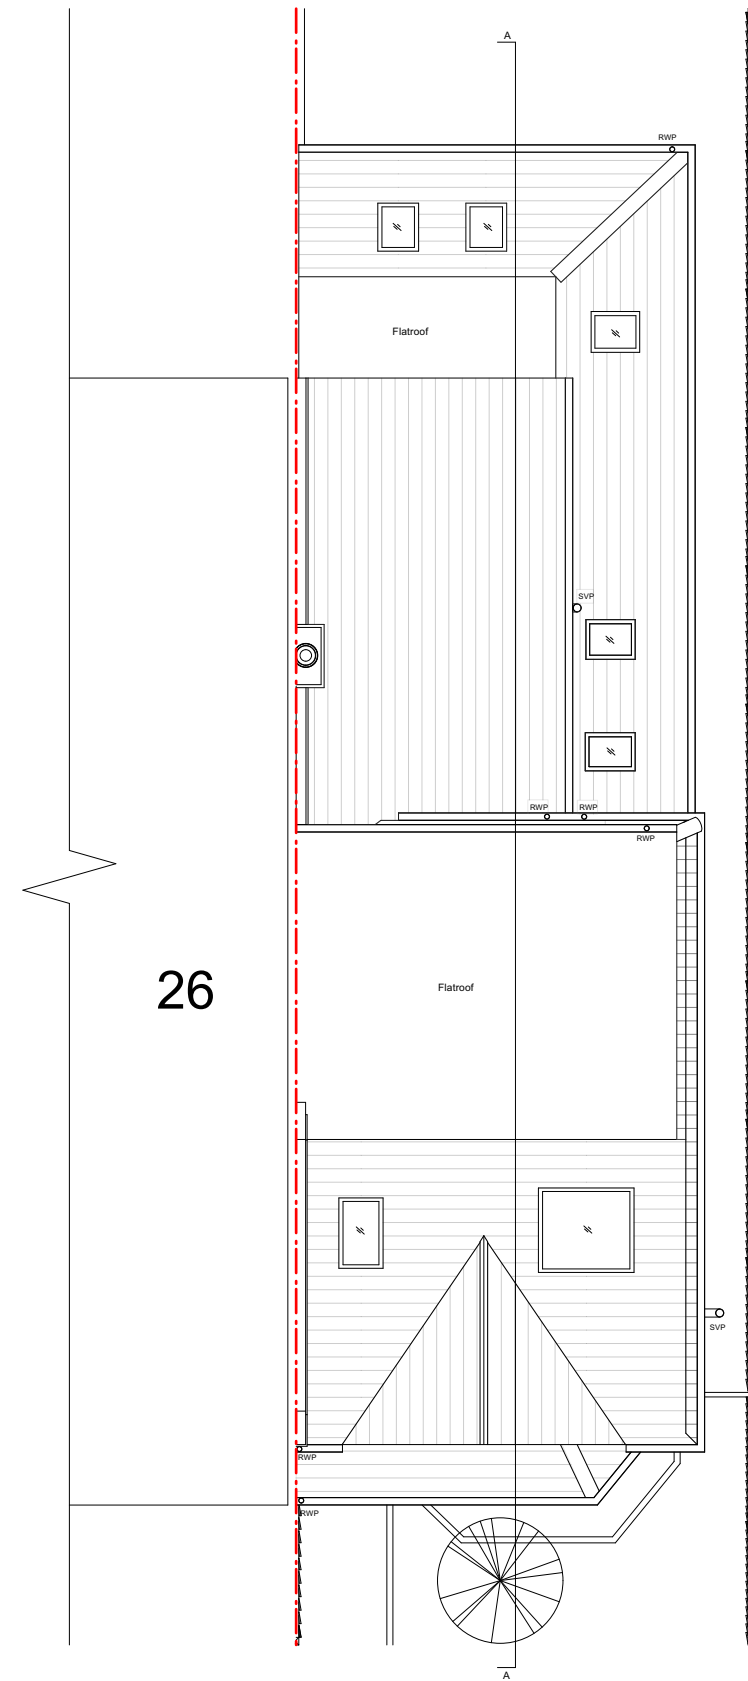

Existing Roof Plan

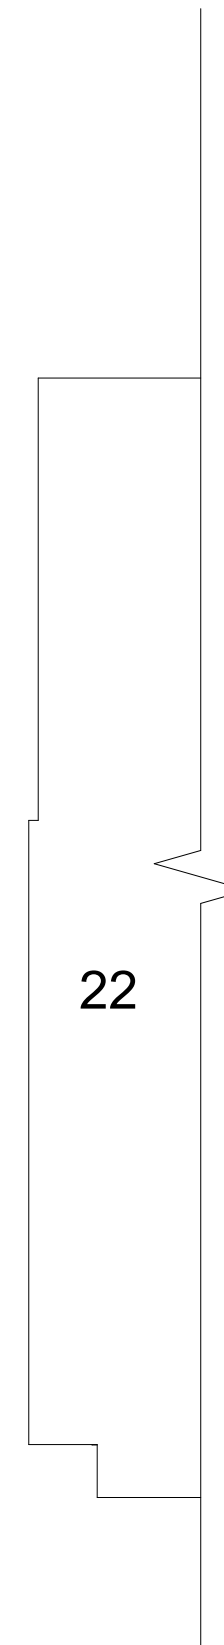

22

REV	DATE	COMMENT	DRW	CHK
01	13/03/2024	Planning	ED	DS
00	29/02/2024	Initial issue	ED	HM



NOTES  
 These drawings are for planning purposes only. All dimensions indicated are subject to alterations on site. Confirm all dimensions prior to ordering materials and commencing construction.

## My-architect

Unit Number 213  
 The BusWorks  
 North Road  
 London  
 N7 9DP  
 T 07912325101 E harry.molyneux@my-architect.io

PROJECT  
 24 Cedars Road, London, KT1 4BE

DRAWING  
 Existing Floor Plans

SCALE  
 1:100 @ A3

STATUS  
 Planning

DRAWING No. **447/01/401** REVISION **P01**