


Proposed Ground Floor Plan



Proposed First Floor Plan

REV	DATE	COMMENT	DRW	CHK
01	13/03/2024	Planning	ED	DS
00	29/02/2024	Initial issue	ED	HM

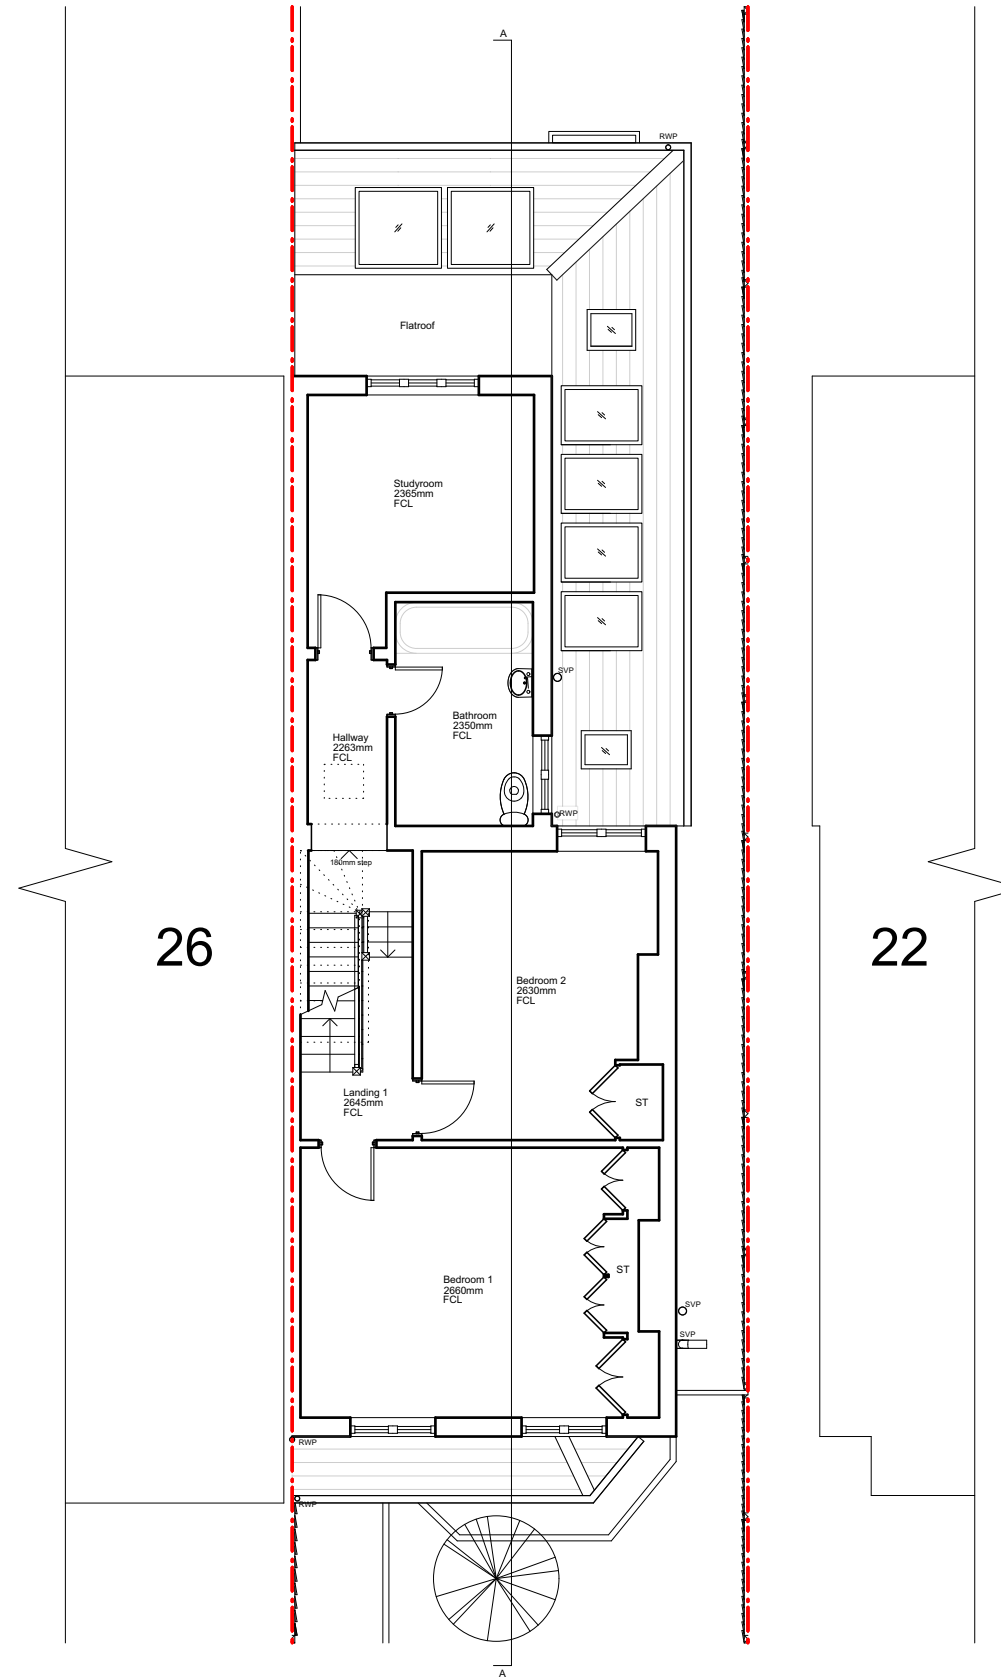

NOTES
 These drawings are for planning purposes only. All dimensions indicated are subject to alterations on site. Confirm all dimensions prior to ordering materials and commencing construction.

My-architect

Unit Number 213
 The BusWorks
 North Road
 London
 N7 9DP
 T 07912325101 E harry.molyneux@my-architect.io

PROJECT
 24 Cedars Road, London, KT1 4BE

DRAWING
 Proposed Floor Plans

SCALE
 1:100 @ A3

STATUS
 Planning

DRAWING No. **447/03/400** REVISION **P01**