


NOTE: © COPYRIGHT EXISTS ON THE DESIGNS AND INFORMATION SHOWN ON THIS DRAWING. This drawing is signed for circulation to the scale bar for planning purposes only. Do not scale for any other purpose. Use figured dimensions only. Subject to site survey and all necessary consents. All dimensions to be checked by user and any discrepancies to be reported to Halo Architects Ltd before work commences. This drawing is to be read with all other relevant materials.



1

Existing Ground Floor

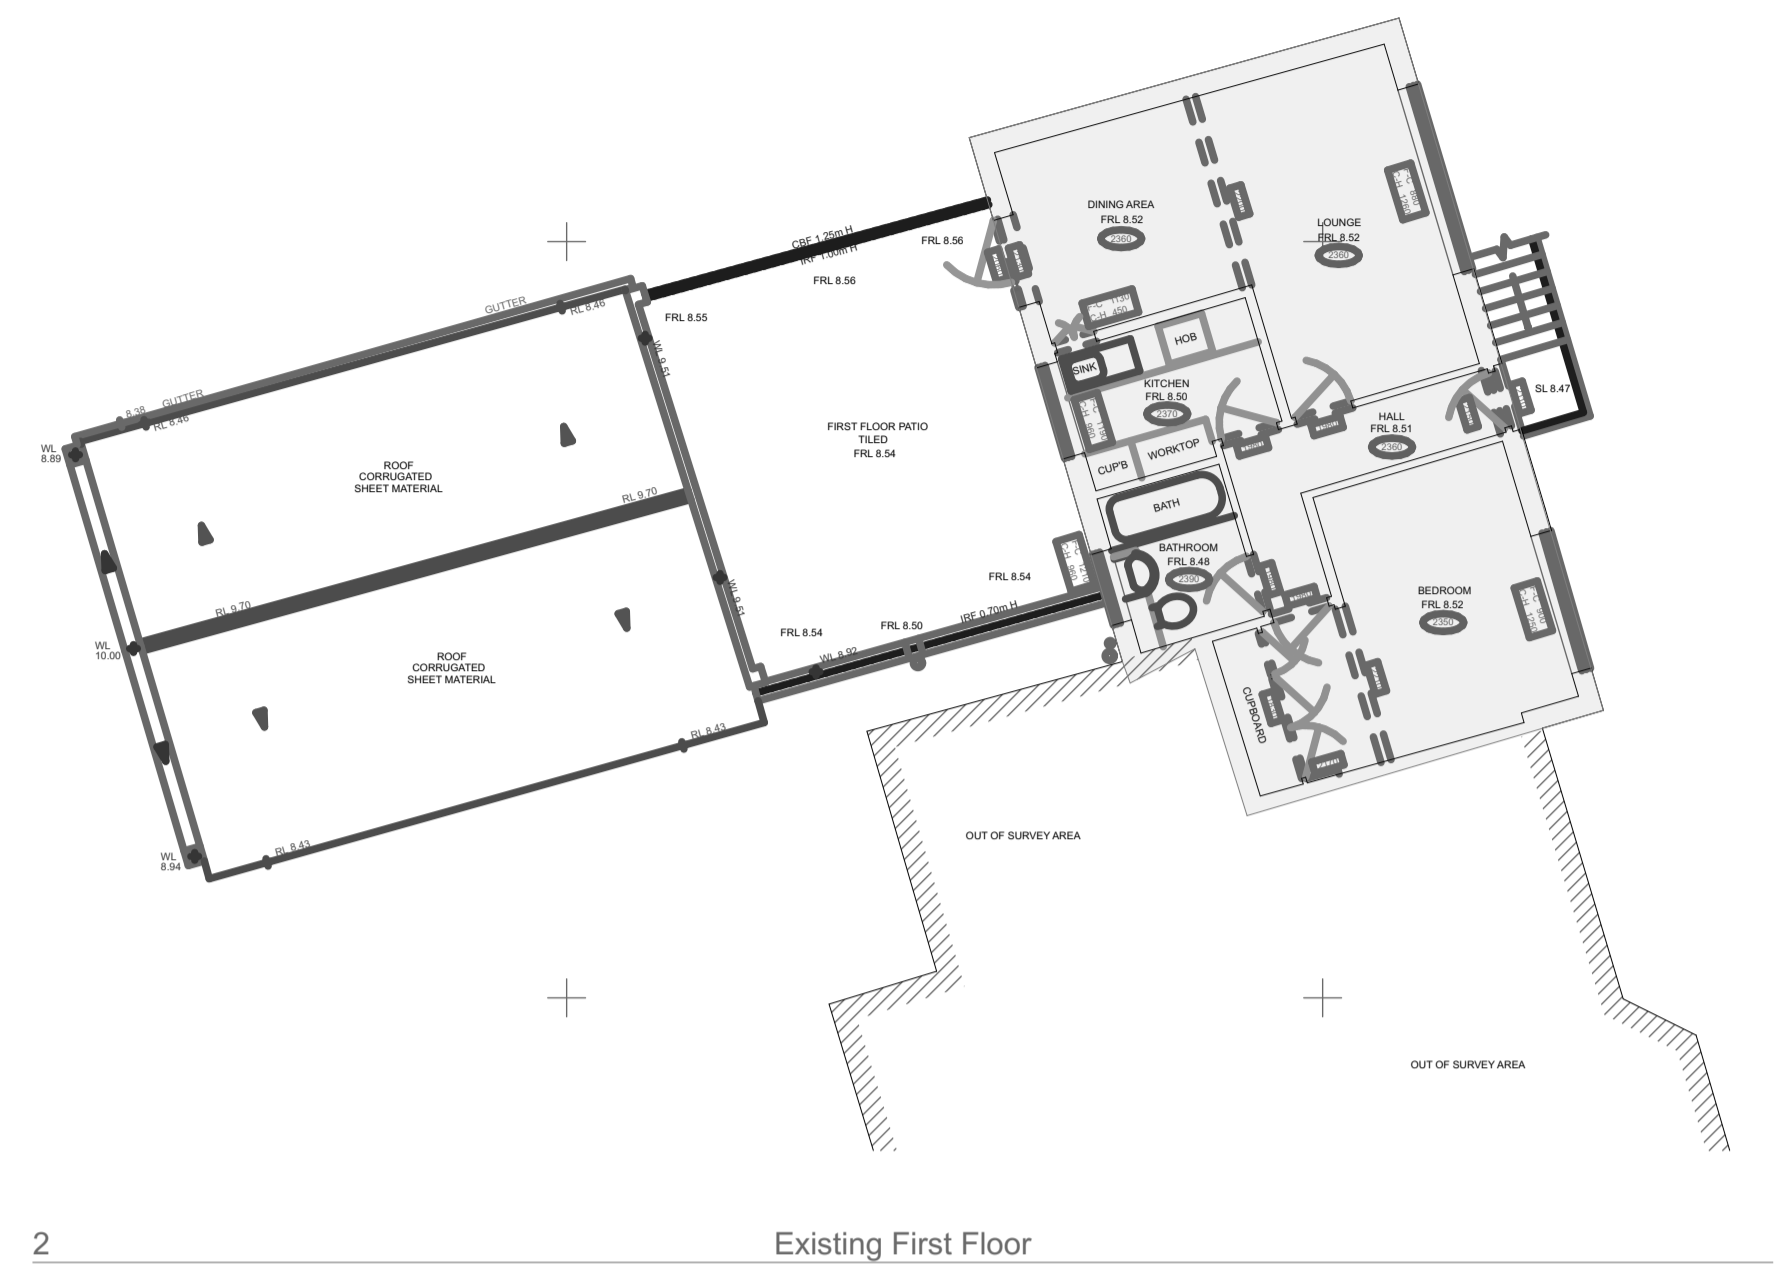

2

Existing First Floor

Rev. Date Detail

Status: Planning Issue

HALO
ARCHITECTS

Halo Architects Ltd,
The Old Fire Station, Pyncroft Road, Chertsey, KT16 9HL,
Tel: 01344 802453 Email: info@haloarchitects.co.uk
www.haloarchitects.co.uk

Client: Hestia Homes Ltd

Project Title: Grosvenor Garage
Fitzgerald Avenue
SW14 8SZ

Drawing Title: Existing Floor Plans

Scale: 1:100 A1 Date: 03.2024 Drawn: EB

Job No: HA24-267 Drawing No: P004 Rev:

The copyright in this document and design is confidential to and the property of Halo Architects Ltd