
0 10	00 20	00 30	00 4000
Millimeters	(mm)		Scale Bar

 Existing Walls	
Proposed/New Walls	
 Existing items to be removed	

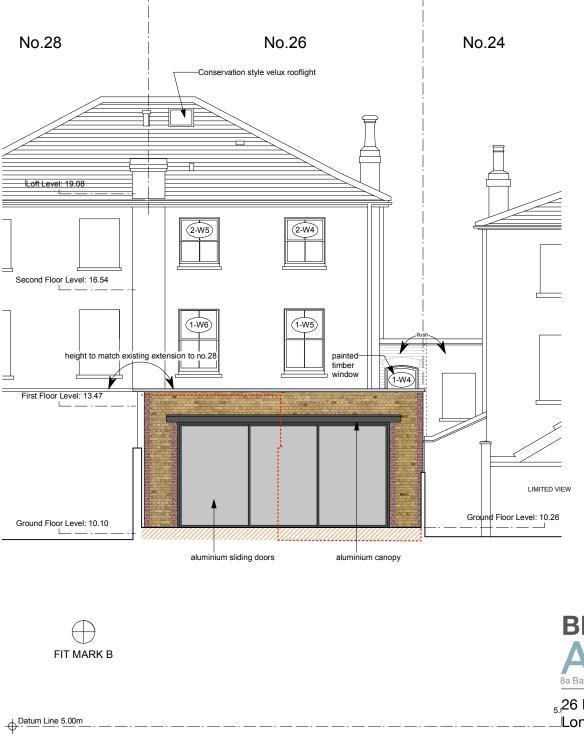

No.26 MOUNT ARARAT ROAD, TW10 6PG PROPOSED REAR ELEVATION (N-E)

BROD WIGHT Architects Ba Baynes Mews --- London --- NW3 5BH

₅.26 Mount Ararat Road _London TW10 6PG

www.brodwight.co.uk office@brodwight.co.uk Tel 02077220810 This drawing is copyright Drawing Title:

Proposed Rear Elevation Planning Issue

Drawing Ref:

1140-AP08

Date March 2024

Scale 1:100@A4