


PROPOSED PLANNING DRAWING

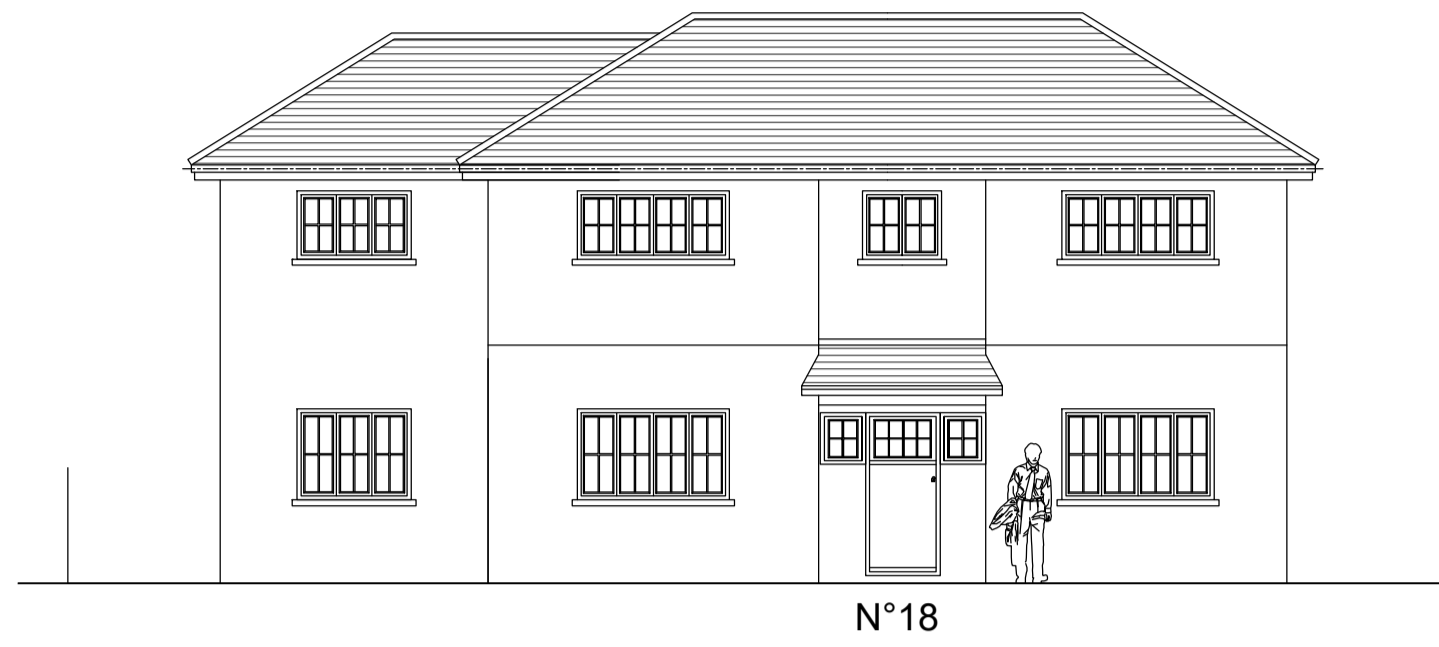


N°18

SOUTH ELEVATION



WEST ELEVATION

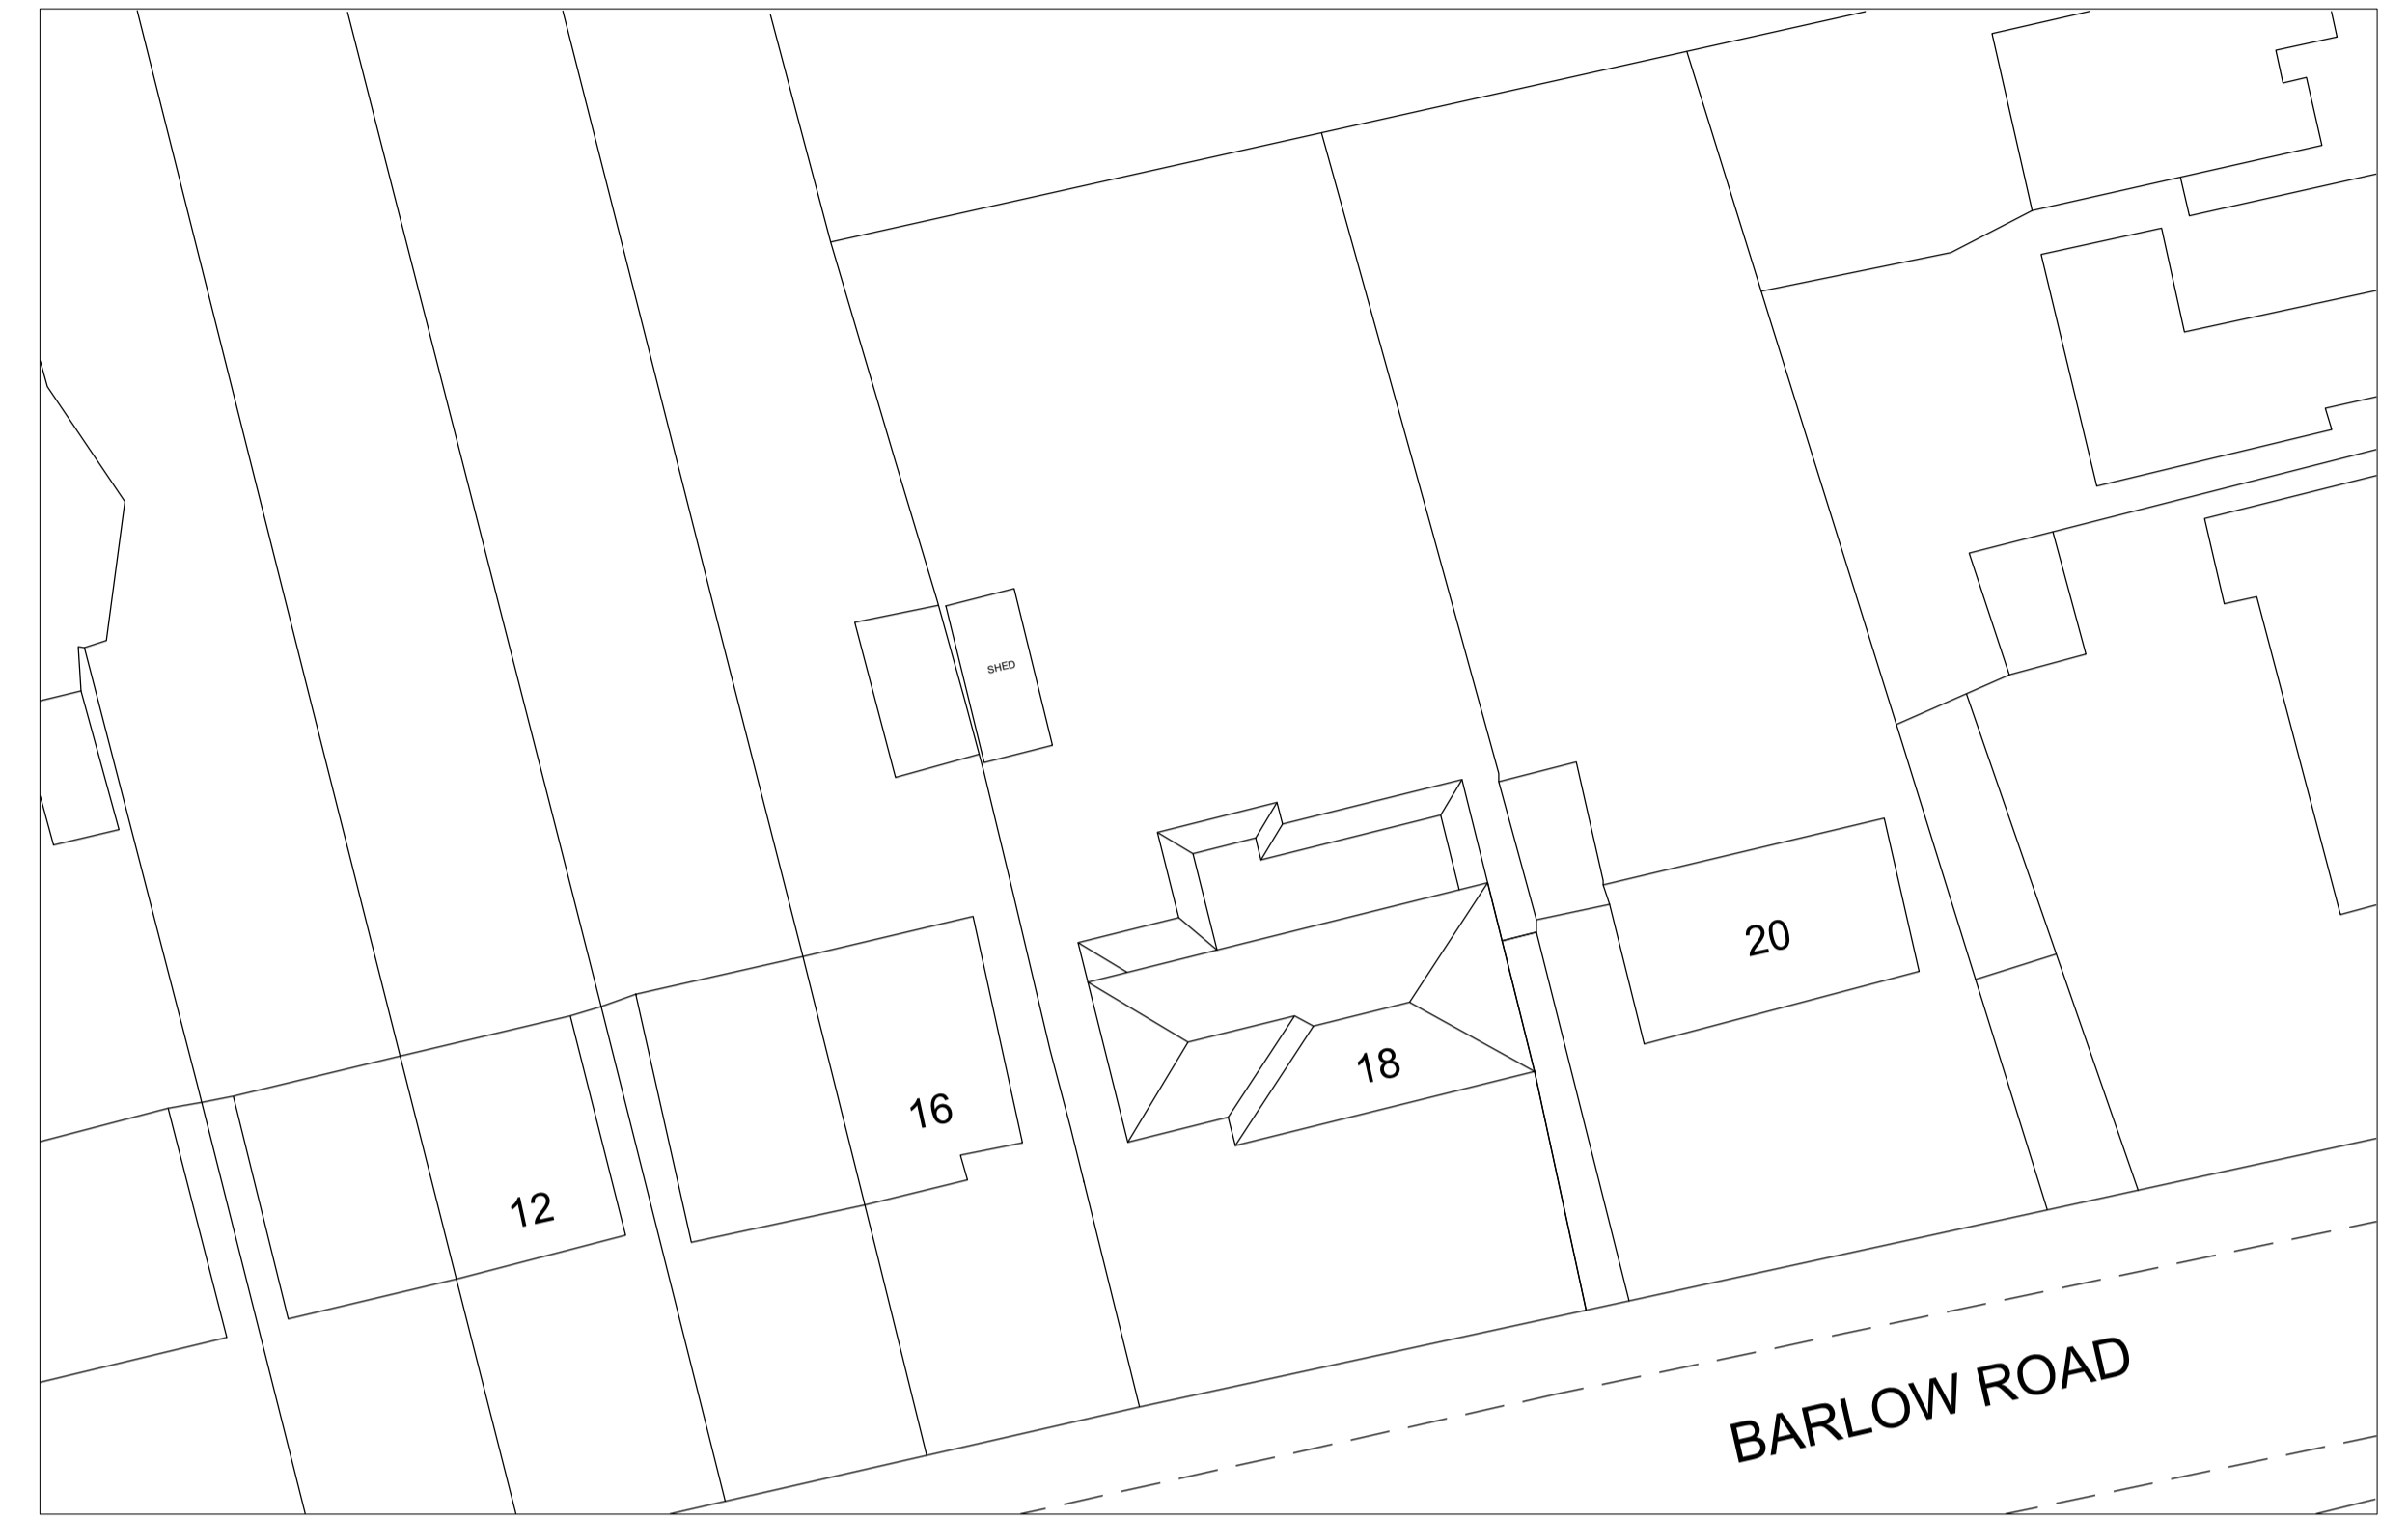

Site Map 1:250




NORTH ELEVATION




EAST ELEVATION


BARLOW ROAD

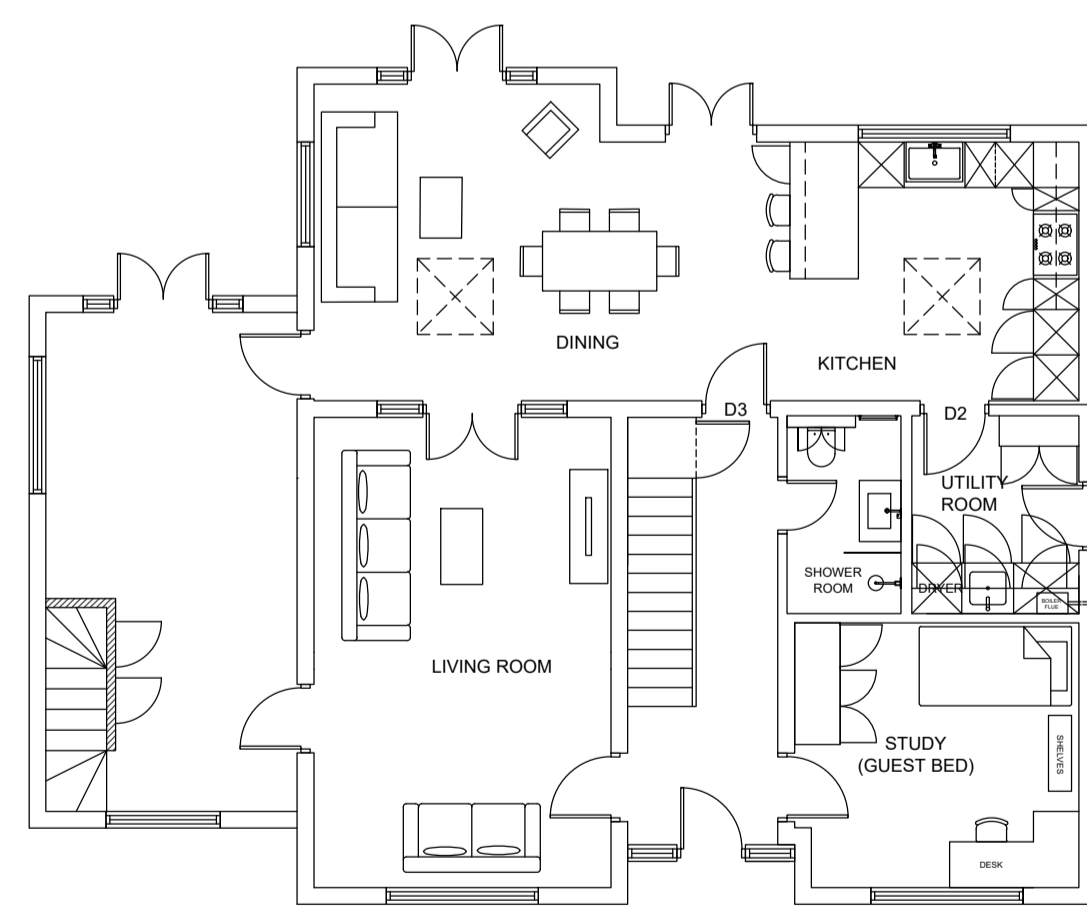

GROUND FLOOR PLAN

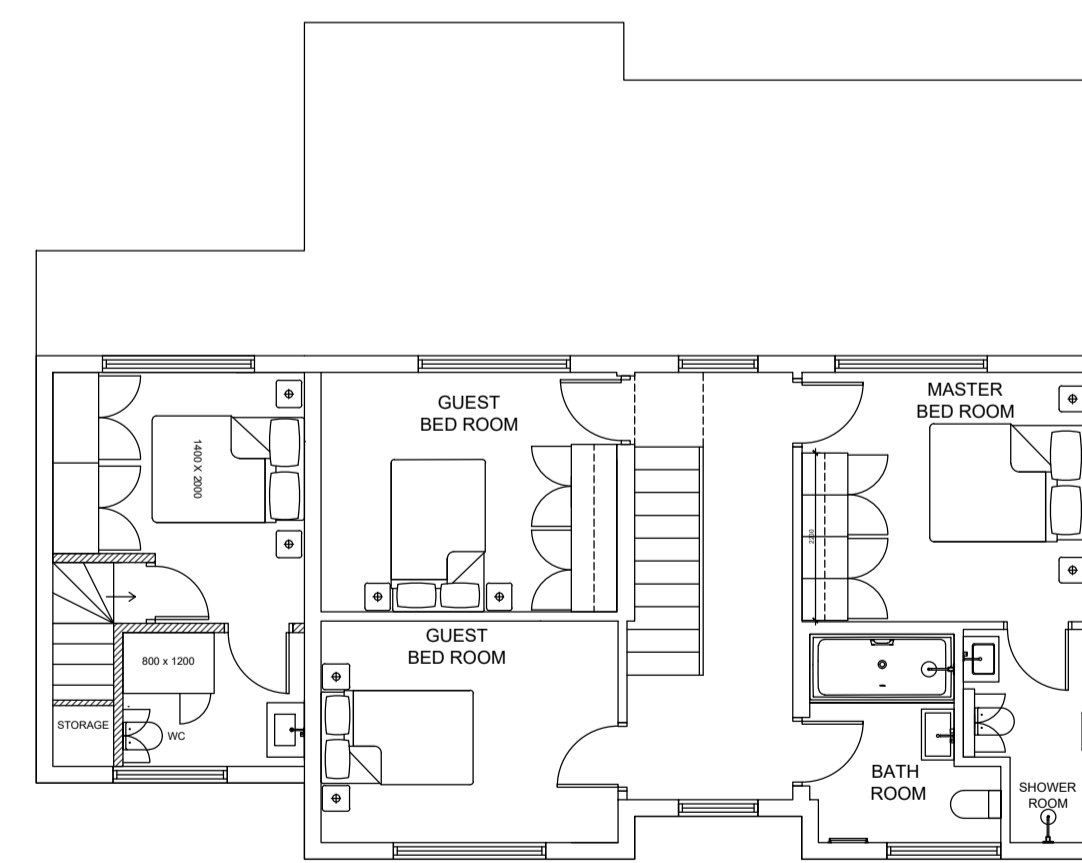

FIRST FLOOR PLAN

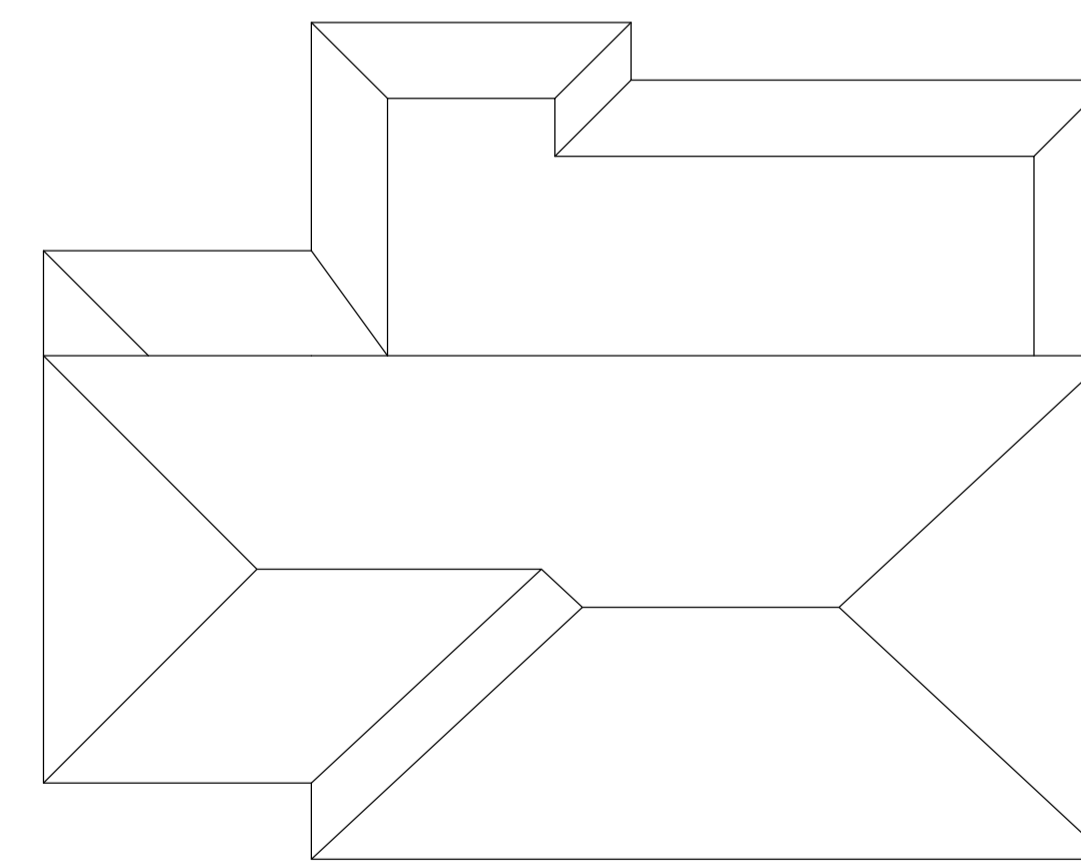

ROOF PLAN



Tanya Hudson
Architecture & Interior Design

T: 07747848566

Notes:

PROJECT NAME:

18 BARLOW ROAD

CLIENT NAME:

ANGELA SALTER

DRAWING TILE:

PROPOSED PLANNING
DRAWINGS

DRAWN BY:

FWS

SCALE:

1:100 @ A1

DATE:

28/03/24

REV:

MPGRP.3

DIMENSIONS TO BE
CHECKED ON SITE
DO NOT SCALE
FROM THESE
DRAWINGS