



Side Elevation
As Proposed 1:100




Front Elevation
As Proposed 1:100

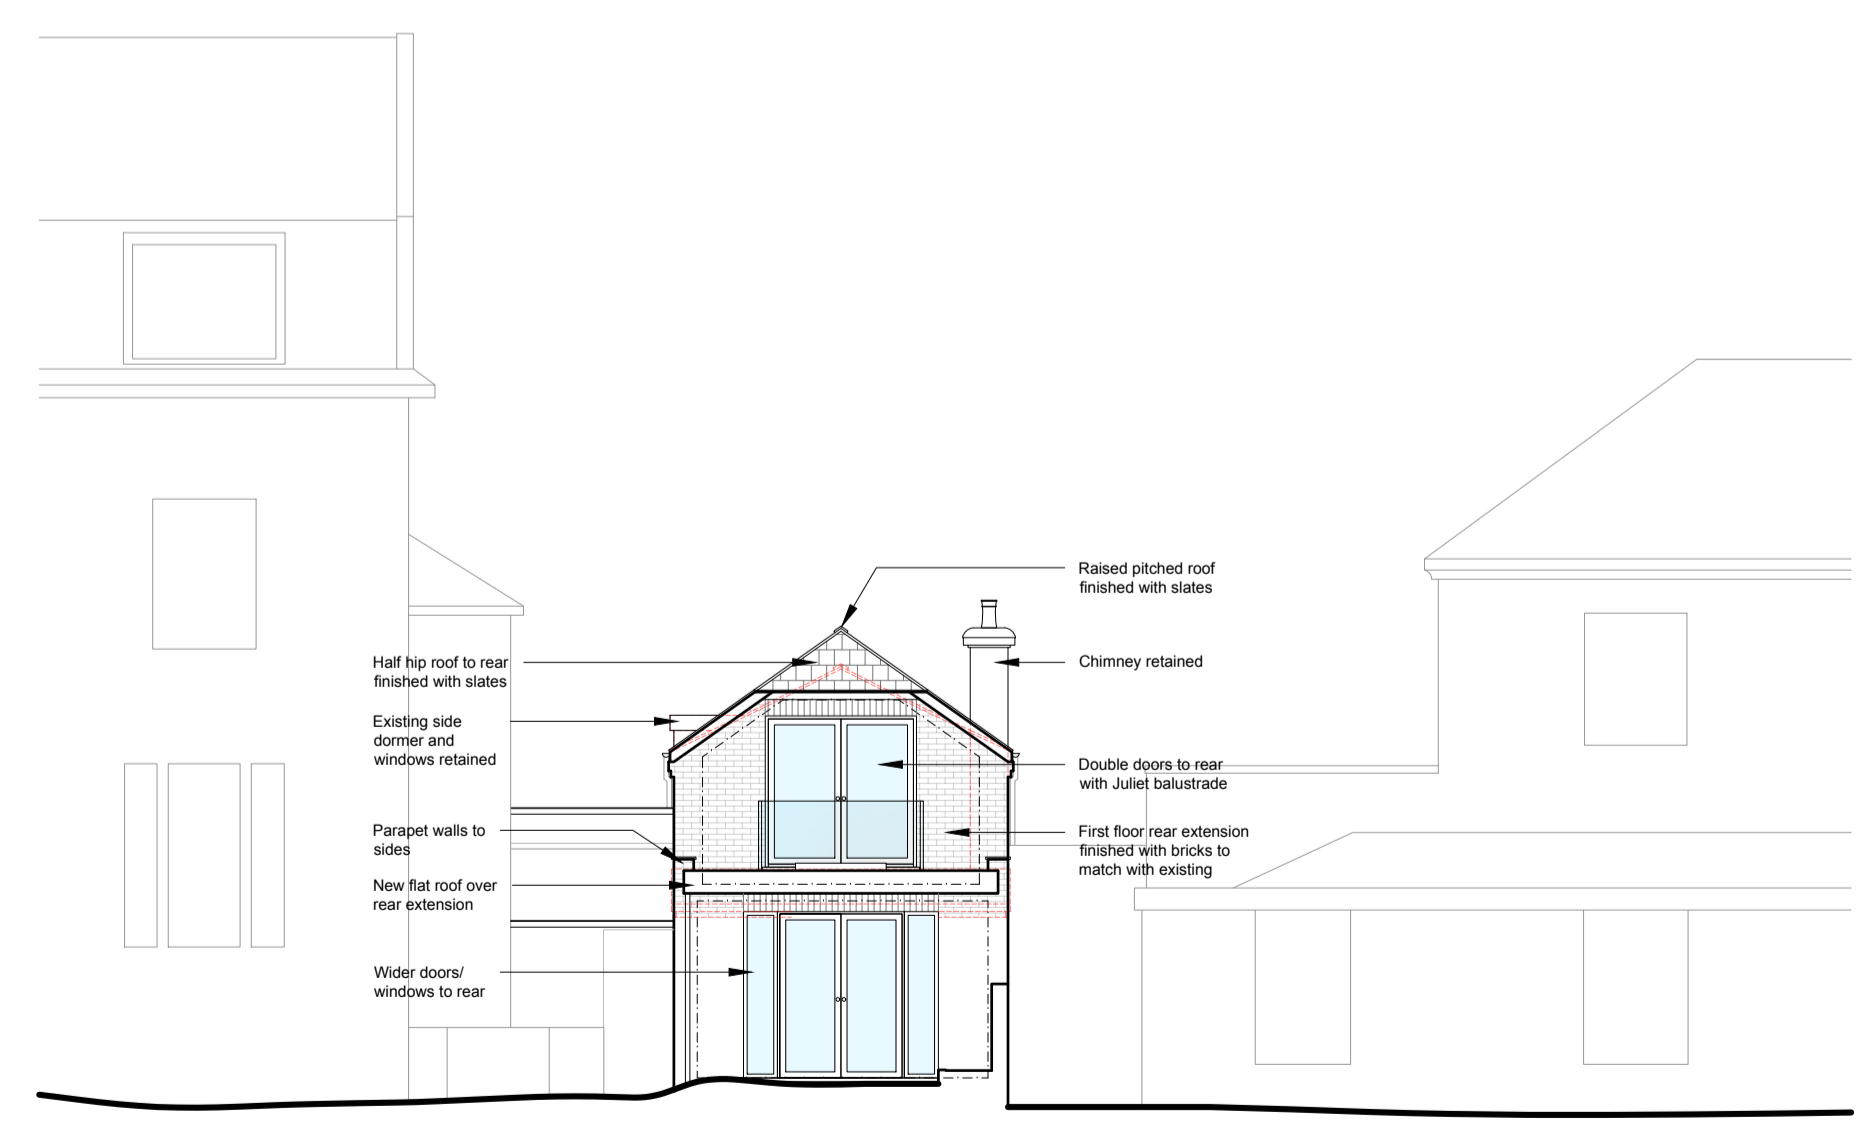

Rear Elevation
As Proposed 1:100

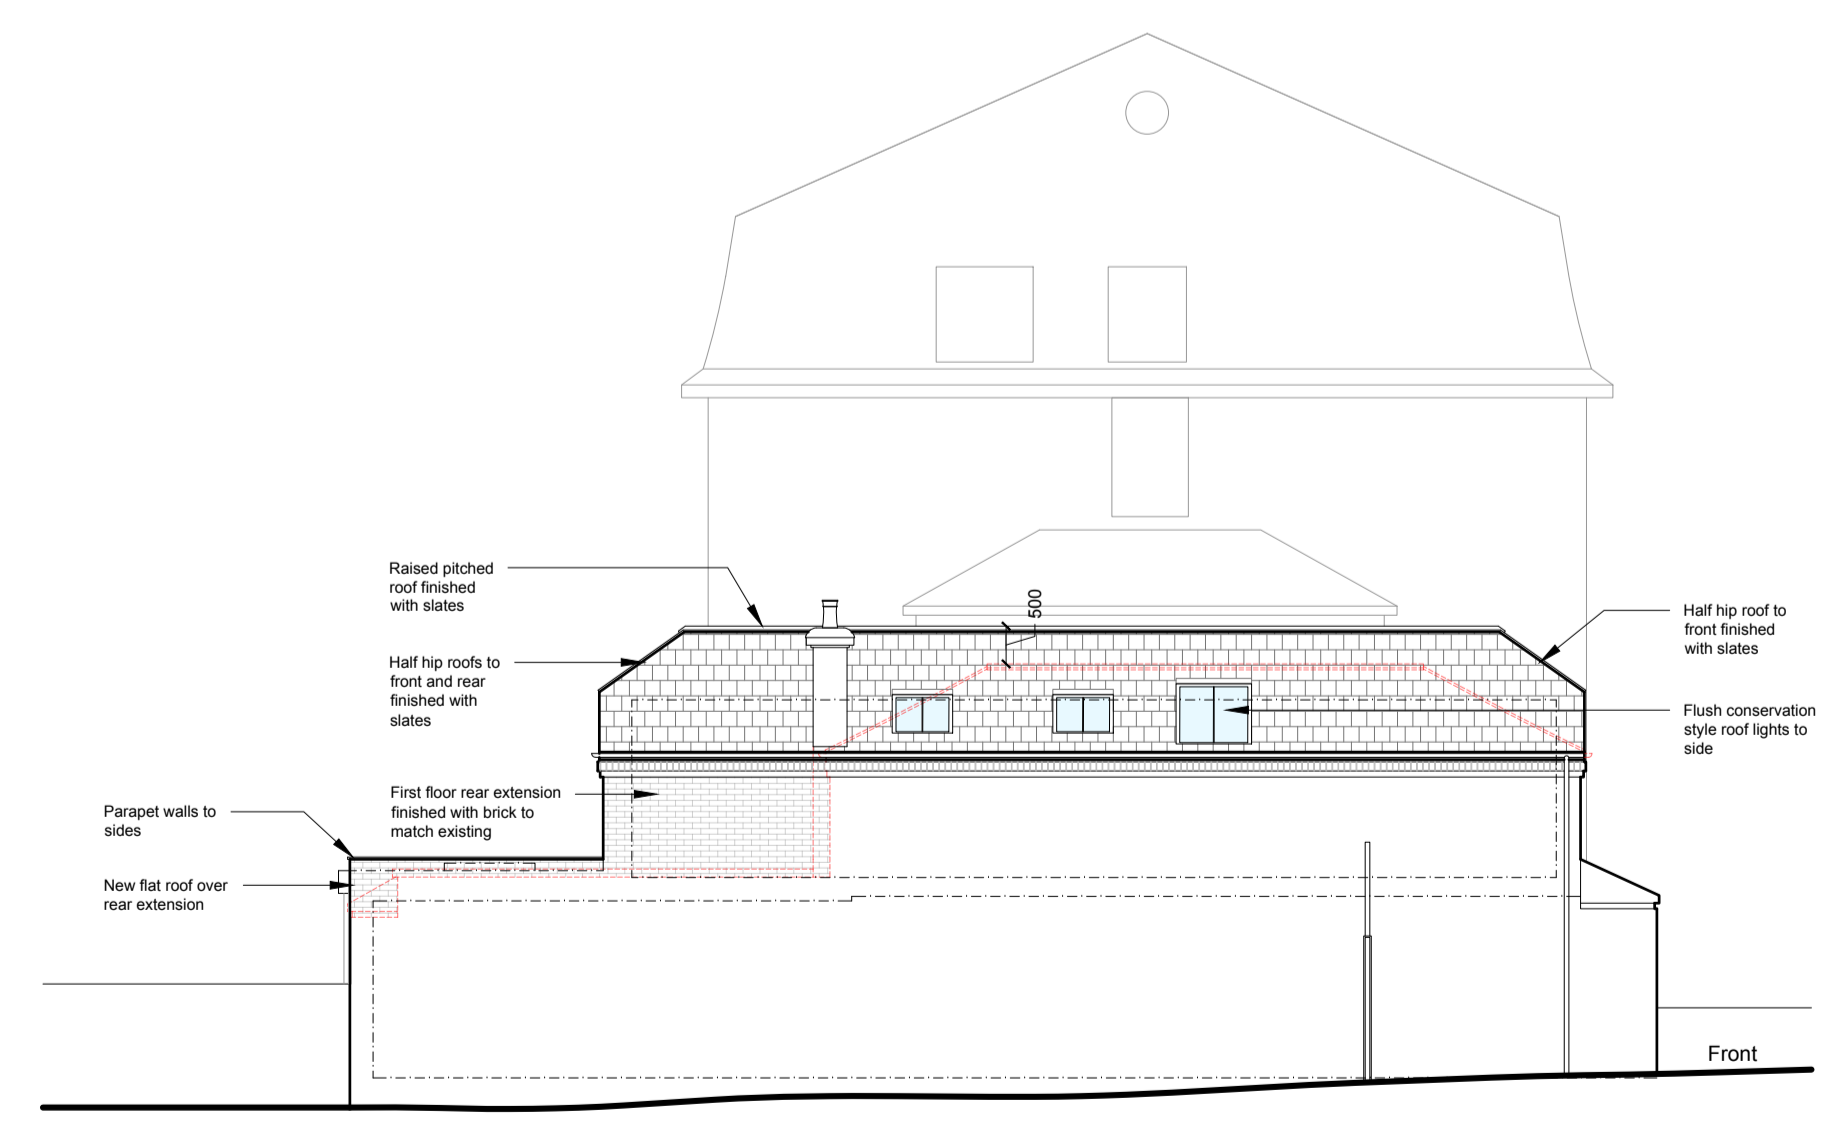

Side Elevation
As Proposed 1:100

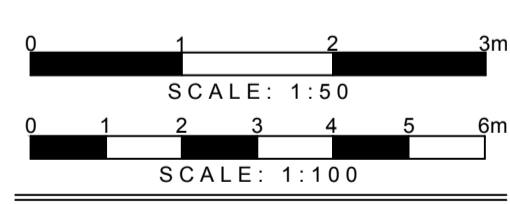

DETAILED PLANNING
 GREENSIDE HOUSE
 50 STATION ROAD
 LONDON, N22 7DD
 T 0208 1500 494
 E INFO@DETAILED-PLANNING.CO.UK
 WWW.DETAILED-PLANNING.CO.UK

SITE
490 Lonsdale Road, Barnes, London, SW13 9JR

DRAWING TITLE
Proposed Elevations

DRAWINGS STATUS
Planning

SCALE	DATE	DRAWN	CHECKED
As Noted @ A1	Mar 2024	L.M.E.B.	P.C.

DRAWING NO.: 234TRM_HH
 REVISION: SH4
 0