



8 The Quadrant
Unsurveyed

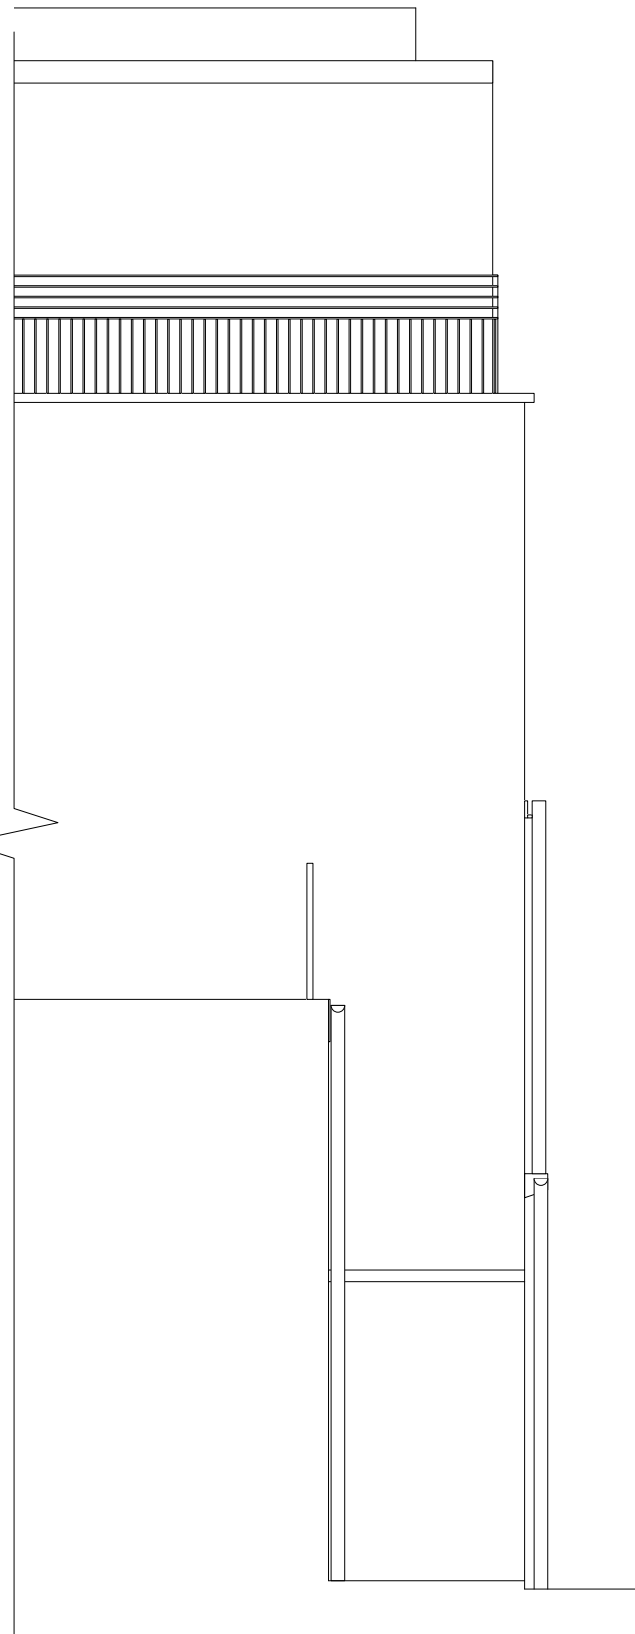


01 Existing Side Elevation
1:50

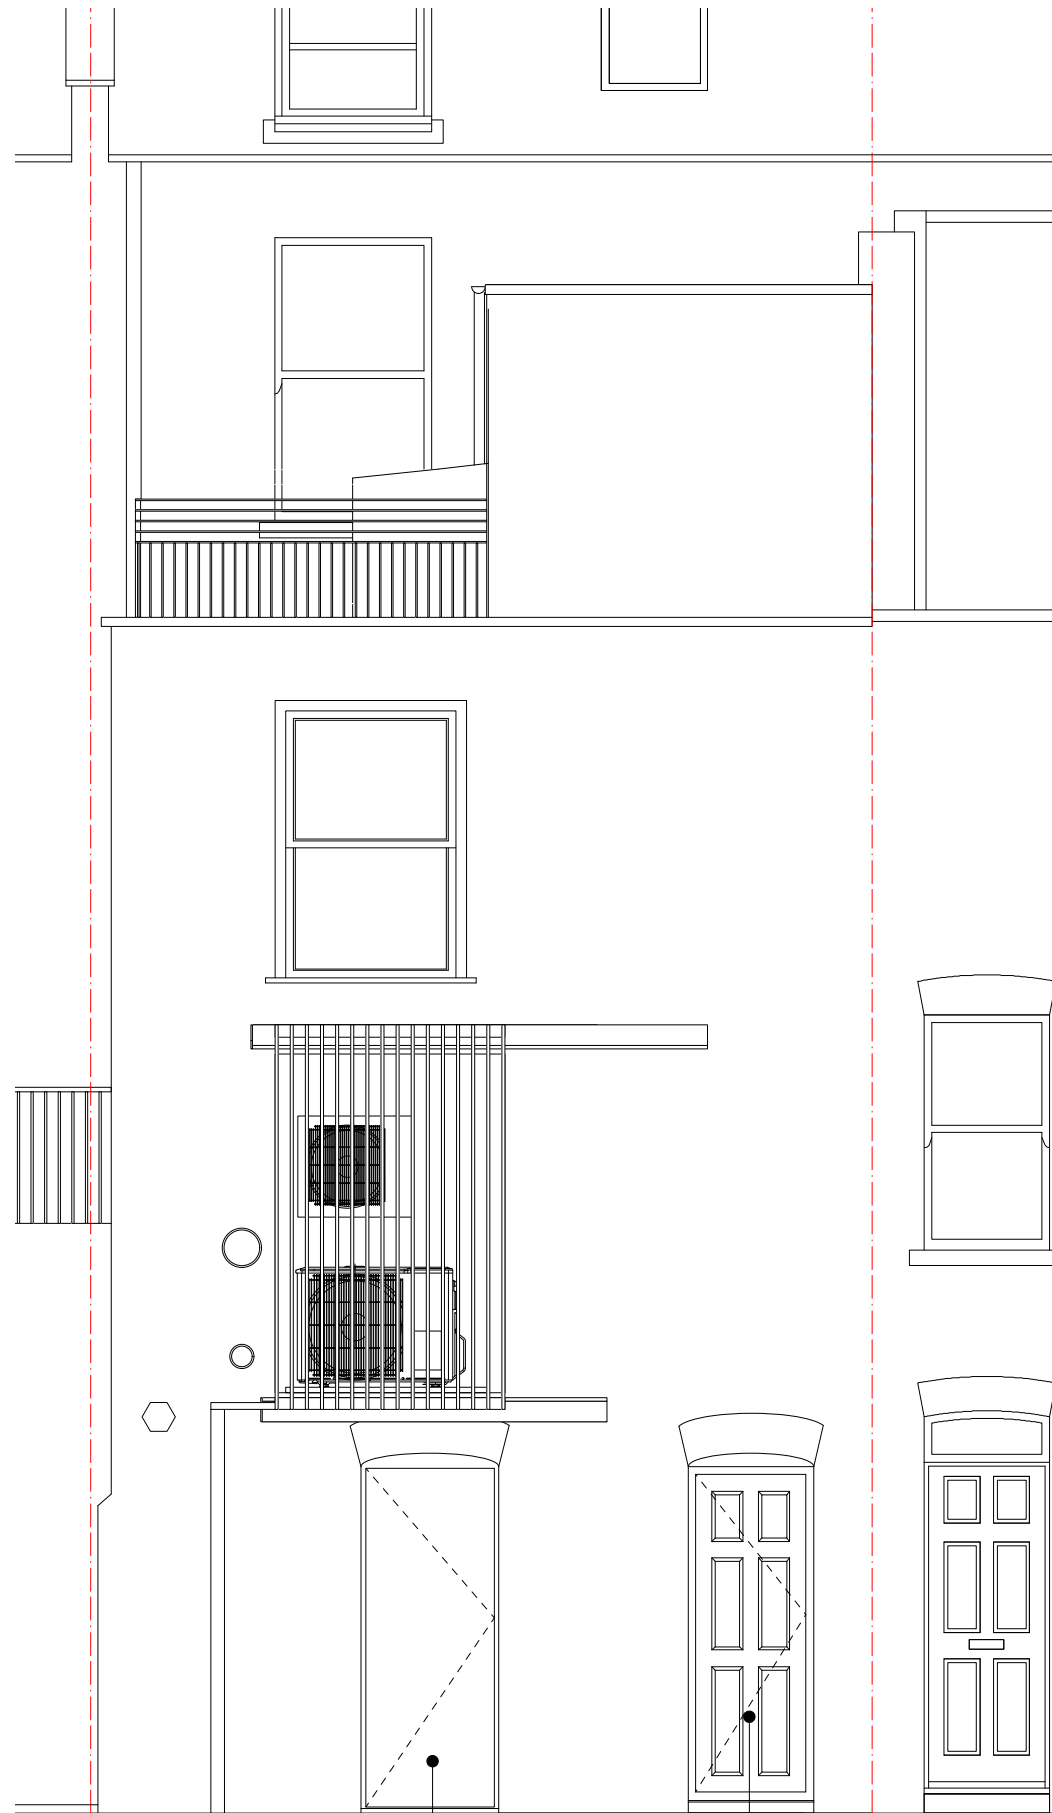

02 Existing Rear Elevation
1:50

Access to 7A, 7B & 7C The Quadrant

Access to 7 The Quadrant - Rear

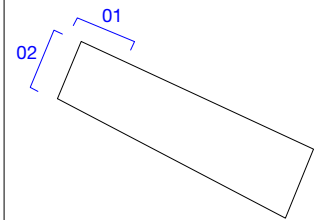

Revision:	Date:	Reason:	Person:

Drawn by: Gabriella Eason
 Email: gabyeason@gmail.com
 Project Name: 7 The Quadrant
 Project Address: 7 The Quadrant
 Richmond, TW9 1BP
 Client: Echospace

Drawing Title: Existing Rear & Side Elevations
 Scale: 1:50 @ A3
 Project no.: 24004
 Status: Planning
 Date: January 2024
 Rev:
 Drawing number: PL-02