 

 


MBCS ARCHITECTURAL SERVICES LIMITED
 ©This drawing is the copyright of MBCS ARCHITECTURAL SERVICES LIMITED.
 All dimensions and levels must be checked on site and verified prior to construction.
 MBCS Architectural Services Limited, Spaces, The Charter Building, Uxbridge, UB8 1JG
 TEL: 07812072605
 EMAIL: Markbretherton@mbs-as.co.uk
 WEBSITE: www.mbs-as.co.uk

LEGEND

-  Existing structure remaining.
-  Existing structure removed.
-  New structure.

Notes


Rev	Description	Date

Project
**2 SHEEN PARK
 RICHMOND, TW9 1UW**


Drawing Title
**PROPOSED GROUND &
 FIRST FLOOR PLANS**



Drawn By	MB
Scale	1:100@A3
Date	20.02.24
Drawing Number	MBCS24-003/APL021
Revision	P1

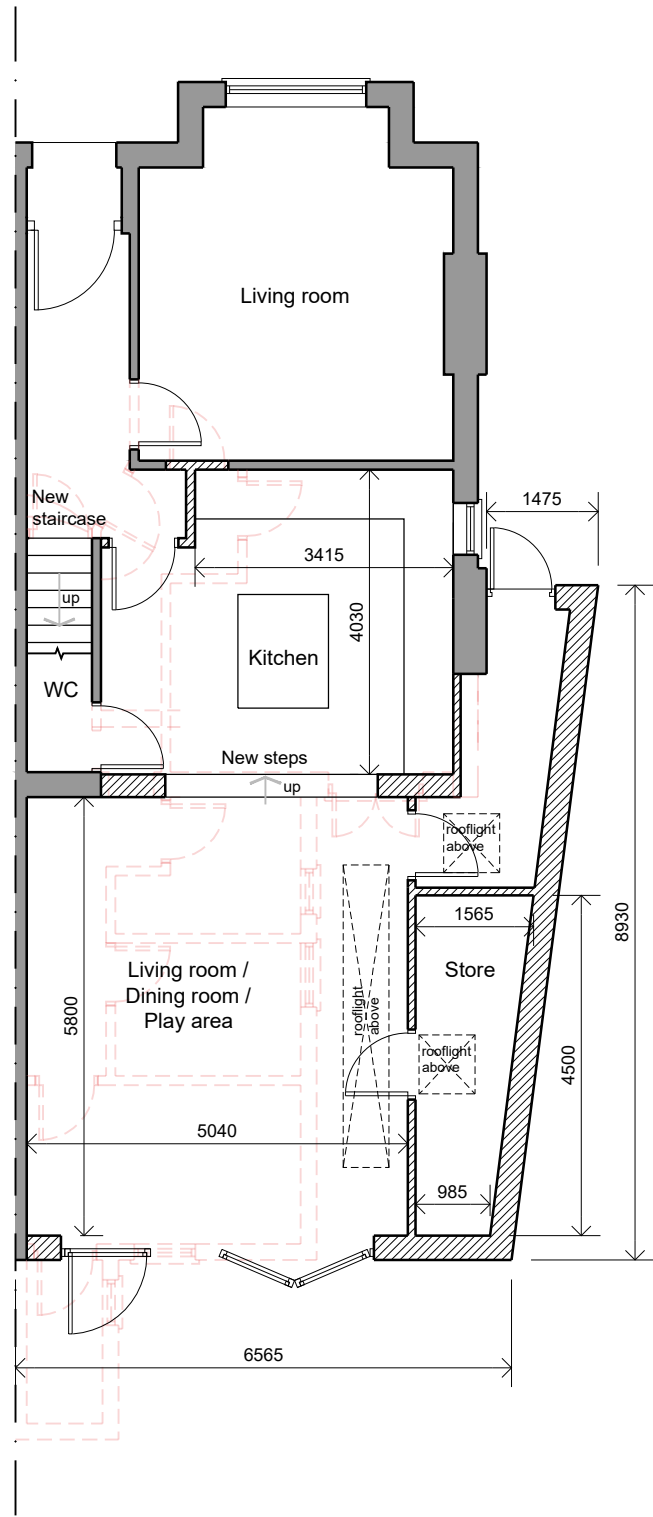

GROUND FLOOR PLAN

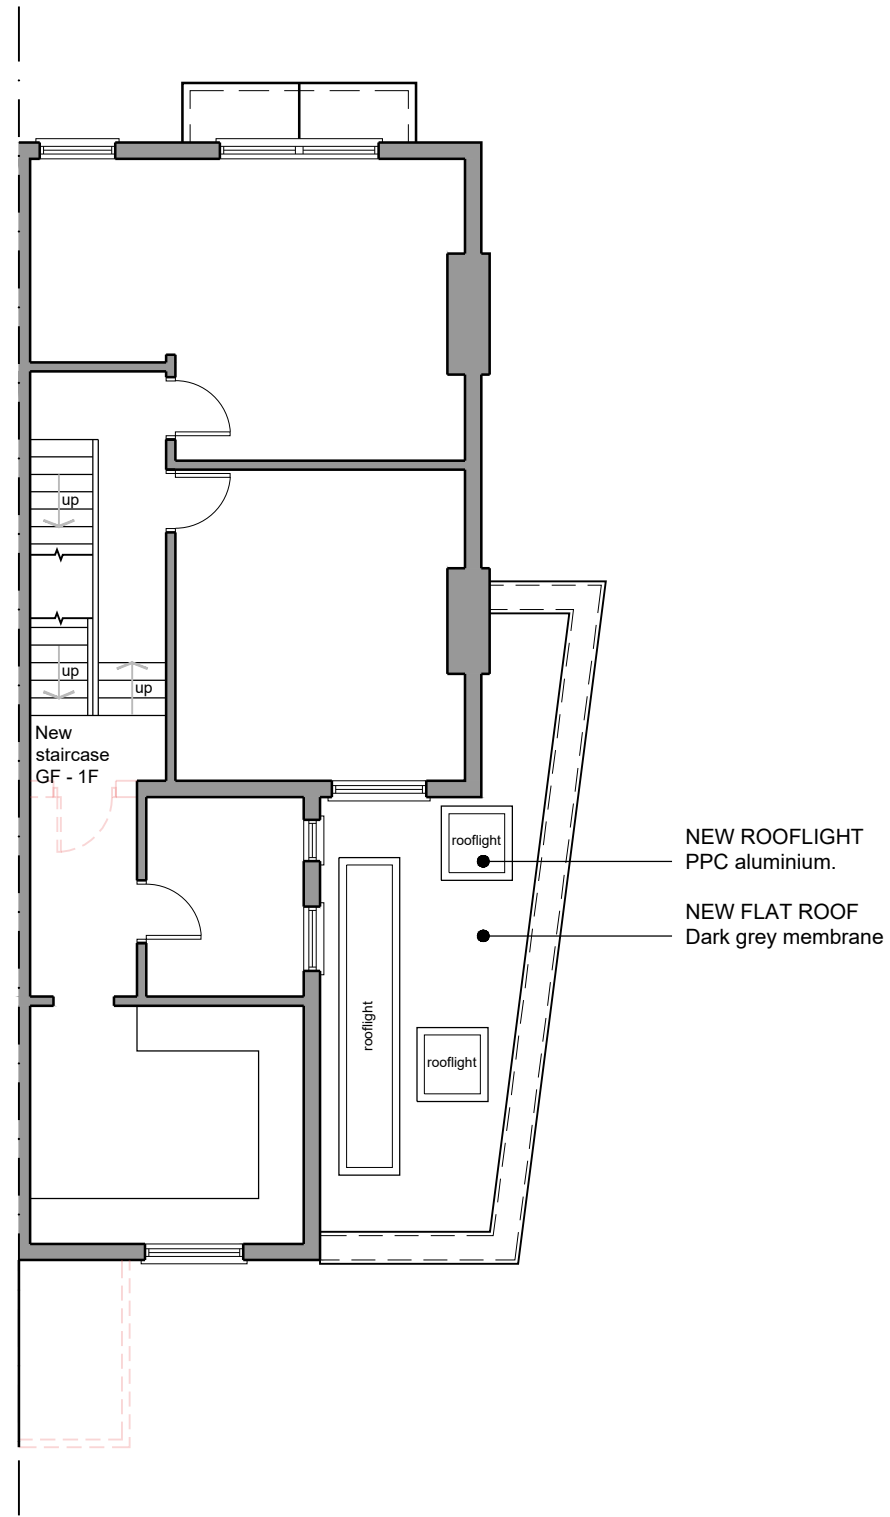

FIRST FLOOR PLAN

