




GENERAL NOTE:
 - ALL EXTERNAL SPOT LEVELS ARE SHOWN AS PER TOPOGRAPHIC SURVEY.
 - ALL INTERNAL AND ROOF LEVELS TO FOLLOW DATUM 0.00mm AT GROUND FLOOR.

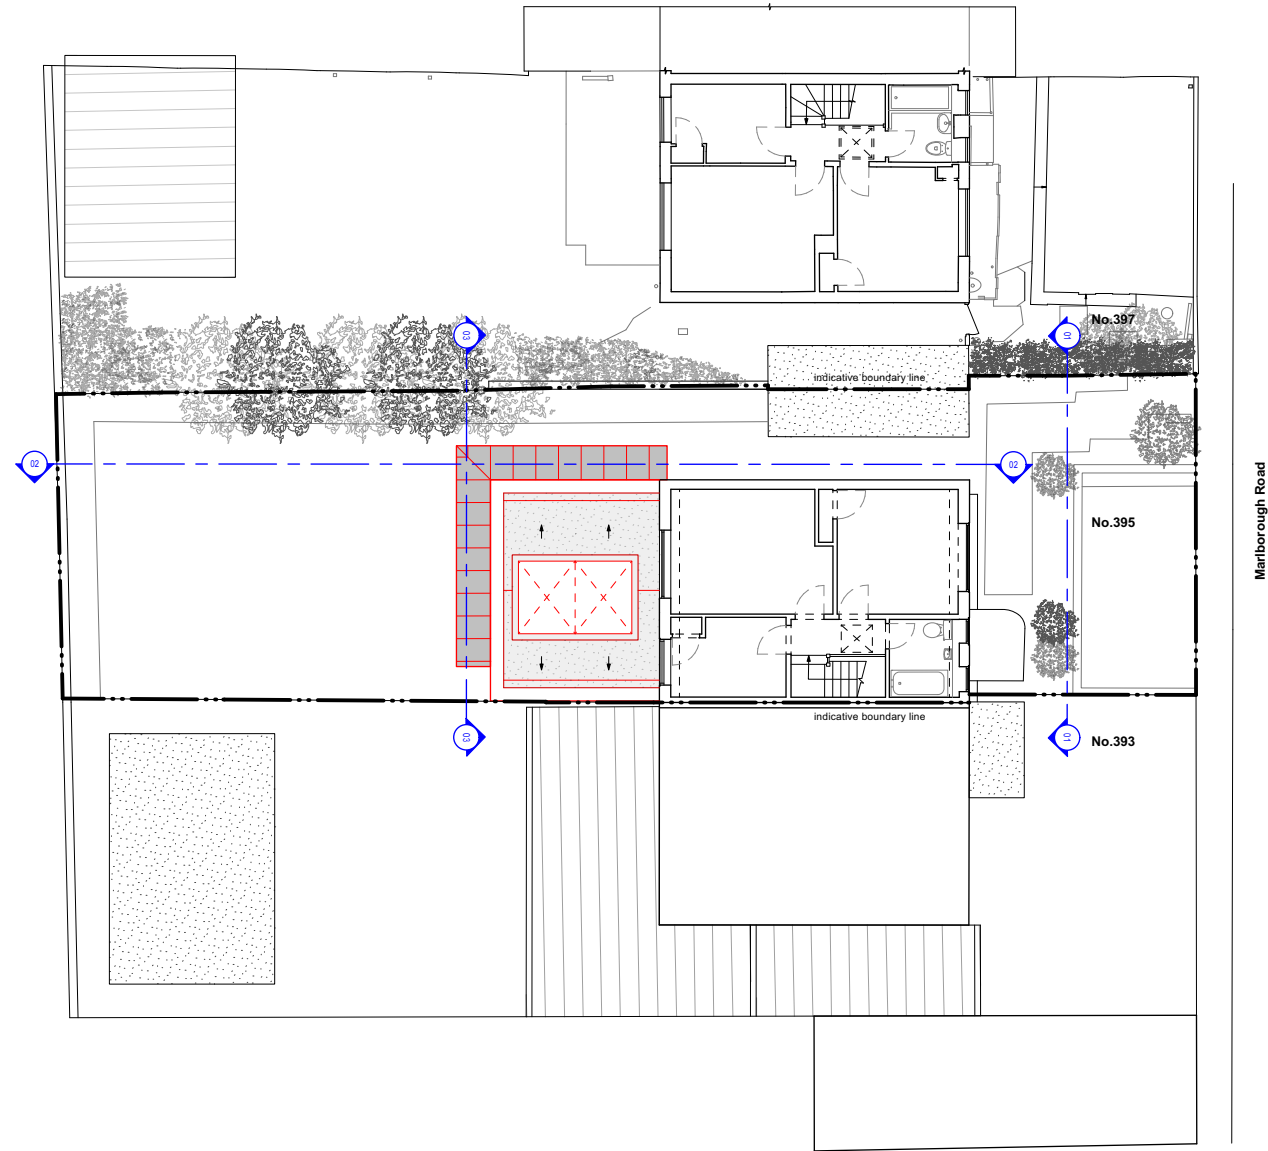

PLANNING

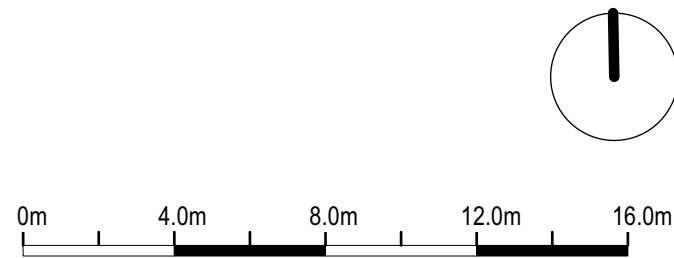

Rev: *	Date: 27.03.2024	Description: Issued to Client	Project: 395 St Margarets Road Twickenham Isleworth TW7 7BZ									
			Dwg no: 2403 / PL.SP									
			Drawing: Proposed Site Plan									
<small>NOTES: Do not scale from this drawing. All dimensions in millimeters. All dimensions to be checked on site. All omissions and discrepancies to be reported to the architect immediately. This drawing is © 3s Architects Interiors Commercial. Use of these drawings must be authorised by 3s</small>			Date: March 2024 Scale: 1:200@A3	<table border="1"> <tr> <td>C</td> <td>D</td> <td>Rev:</td> <td>*</td> </tr> <tr> <td>PS</td> <td>SH</td> <td></td> <td></td> </tr> </table>	C	D	Rev:	*	PS	SH		
C	D	Rev:	*									
PS	SH											
<small>T +44 (0)20 8332 99 -66 W www.3s-ad.com E info@3s-ad.com 63F Sandycombe Road, Richmond-upon-Thames, TW9 2EP</small>												