



All levels and dimensions to be checked on site prior to construction / fabrication; report discrepancies immediately. Do not scale dimensions from this drawings. This drawing is copyright protected.

REVISION		
A	110324	Areas updated
B	120324	Stair type noted

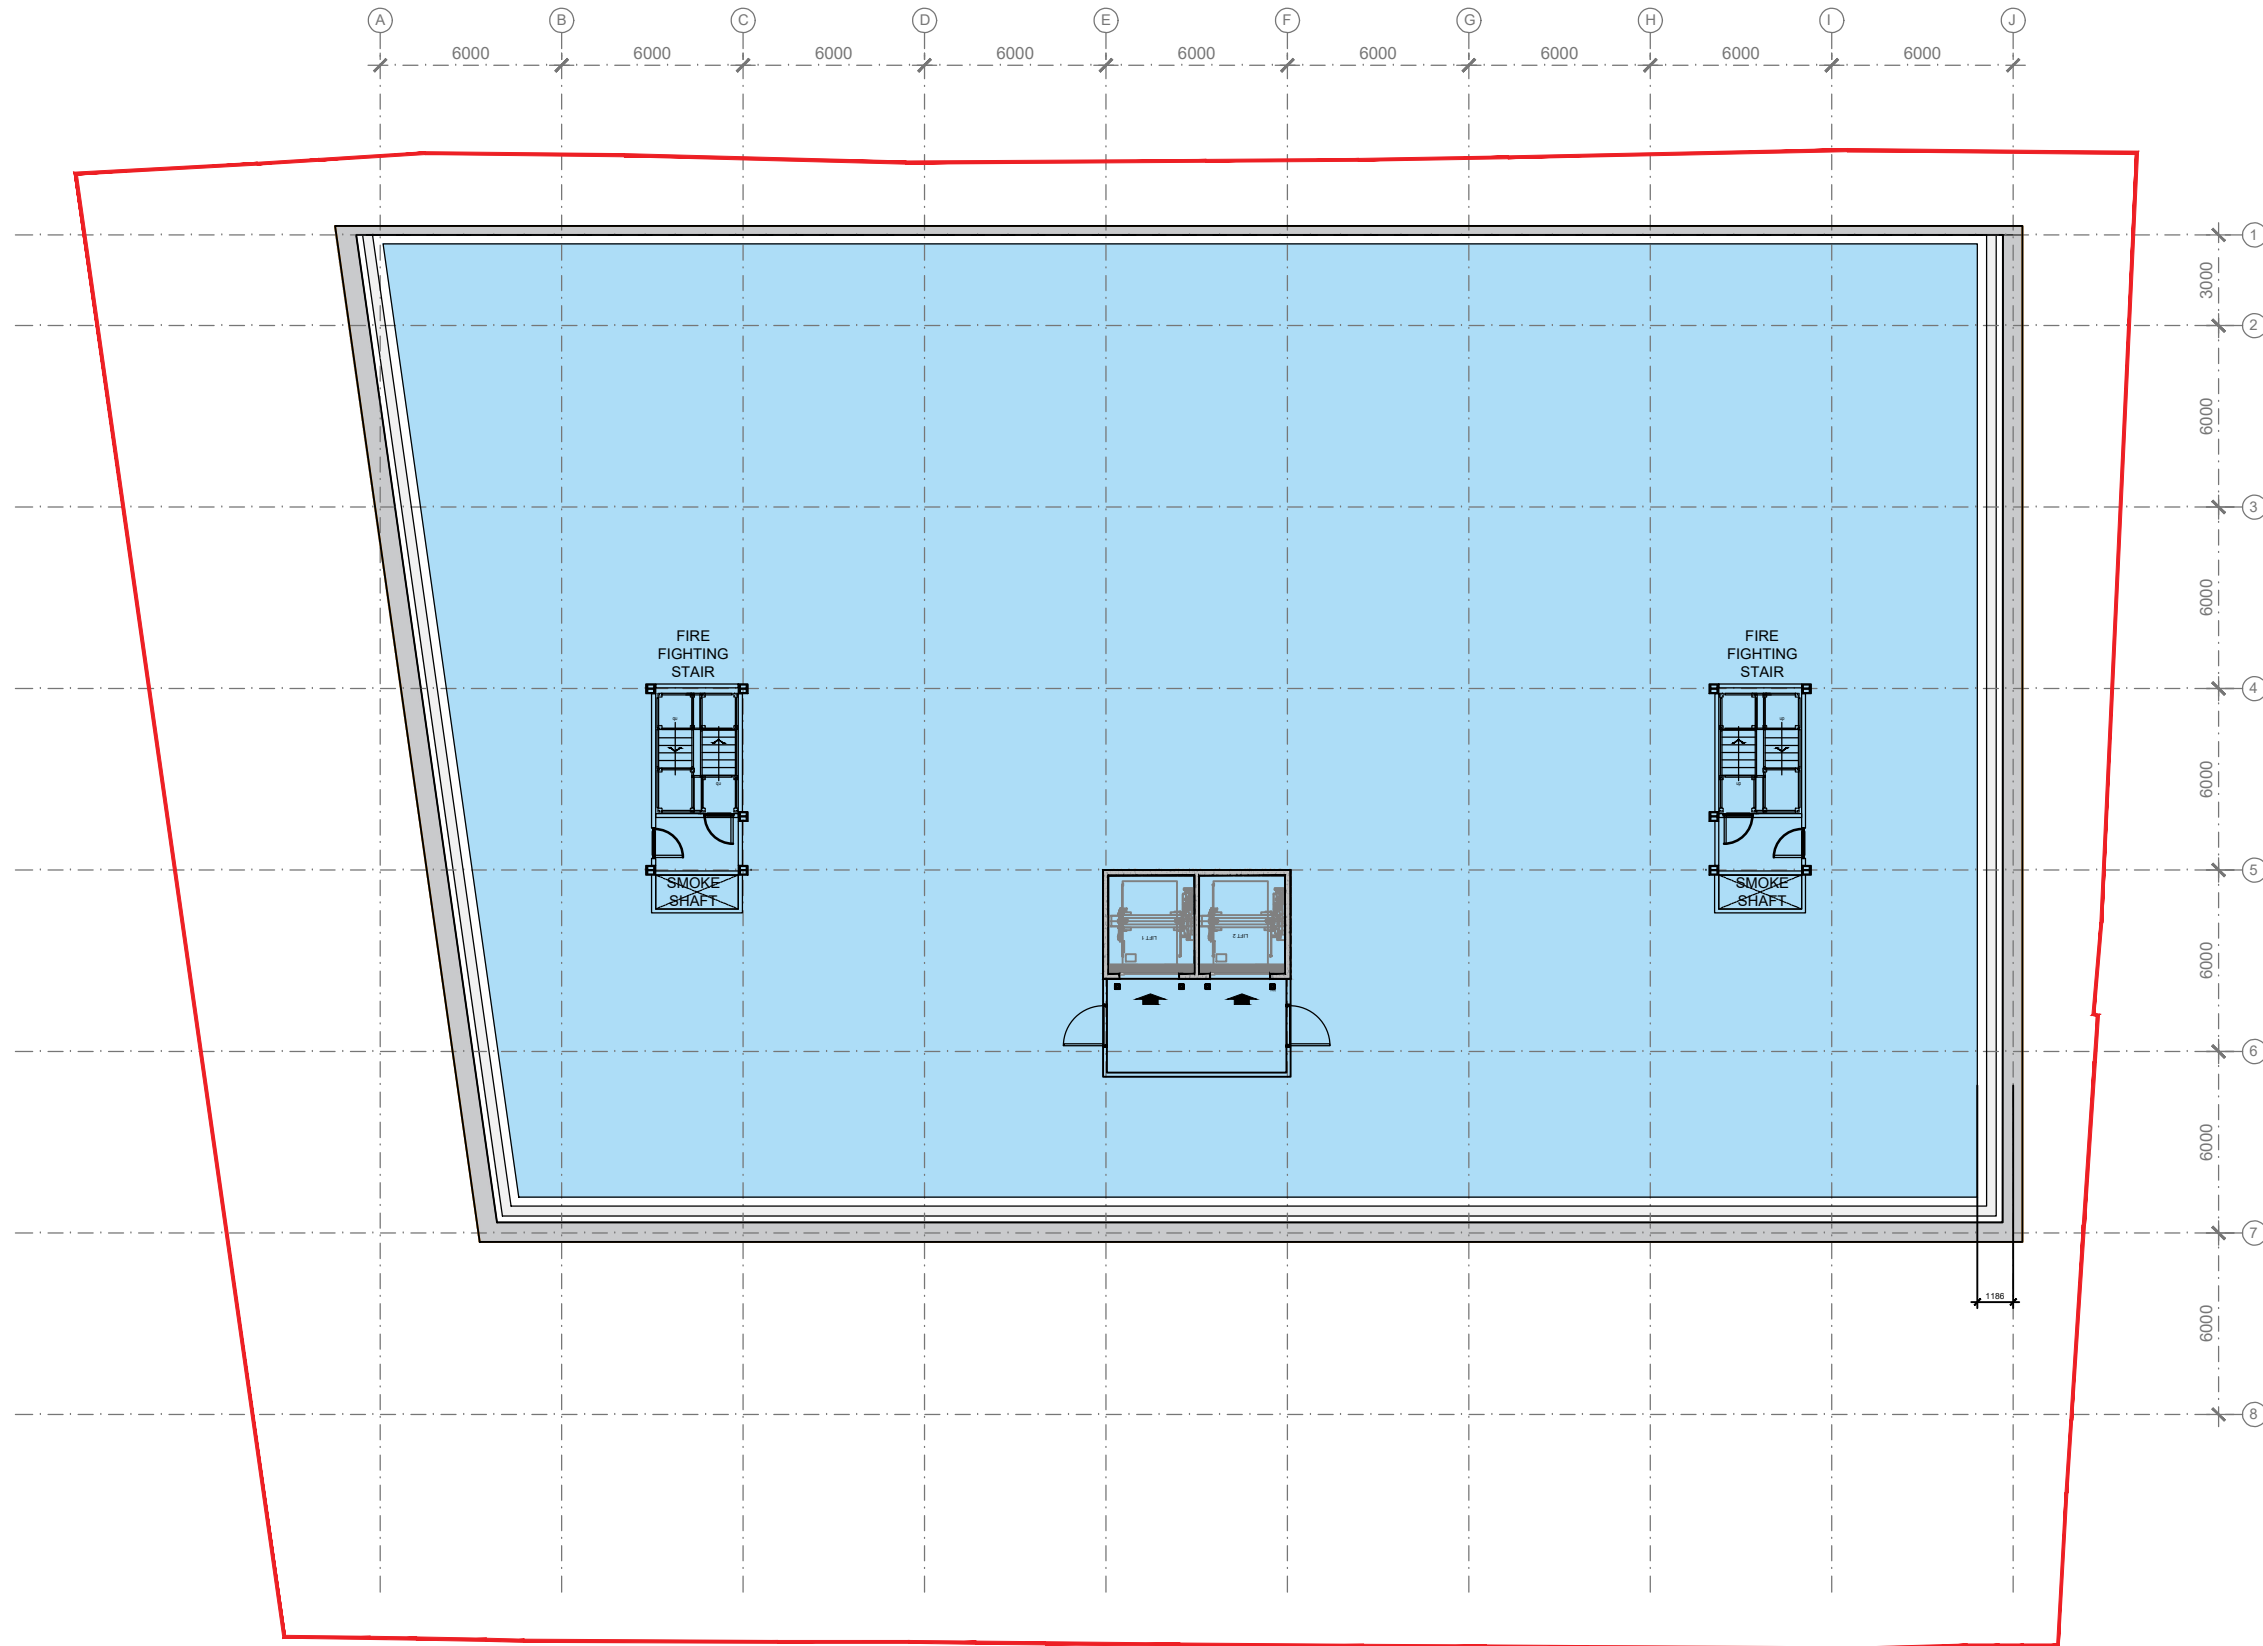

	Gross External Area	
	SS GEA	Business C. GIA
Basement Floor :	2000msq	
Ground Floor :	1624msq	170msq
Level 01 :	1640msq	
Sub Total :	5,264msq	170msq
<b>Grand Total :</b>	<b>5,434msq</b>	

SITE BOUNDARY  
AREA = 3,085 sqm

 

SCALE	DATE	DRAWN	CHECKED
1:250@A3	MAR'24	AF	DA

PROJECT  
**Shurgard**  
 Oldfield Road  
 Hampton: TW12 2HR

DRAWING  
**First Floor Plan**  
 As Proposed

**Threesixty**  
 Architecture

10 MONTROSE STREET  
 GLASGOW  
 G1 1RE

t 0141 229 7575  
 www.360architecture.com

DRAWING No.  
**23053GA\_D\_005B**