



All levels and dimensions to be checked on site prior to construction / fabrication; report discrepancies immediately. Do not scale dimensions from this drawings. This drawing is copyright protected.




REVISION

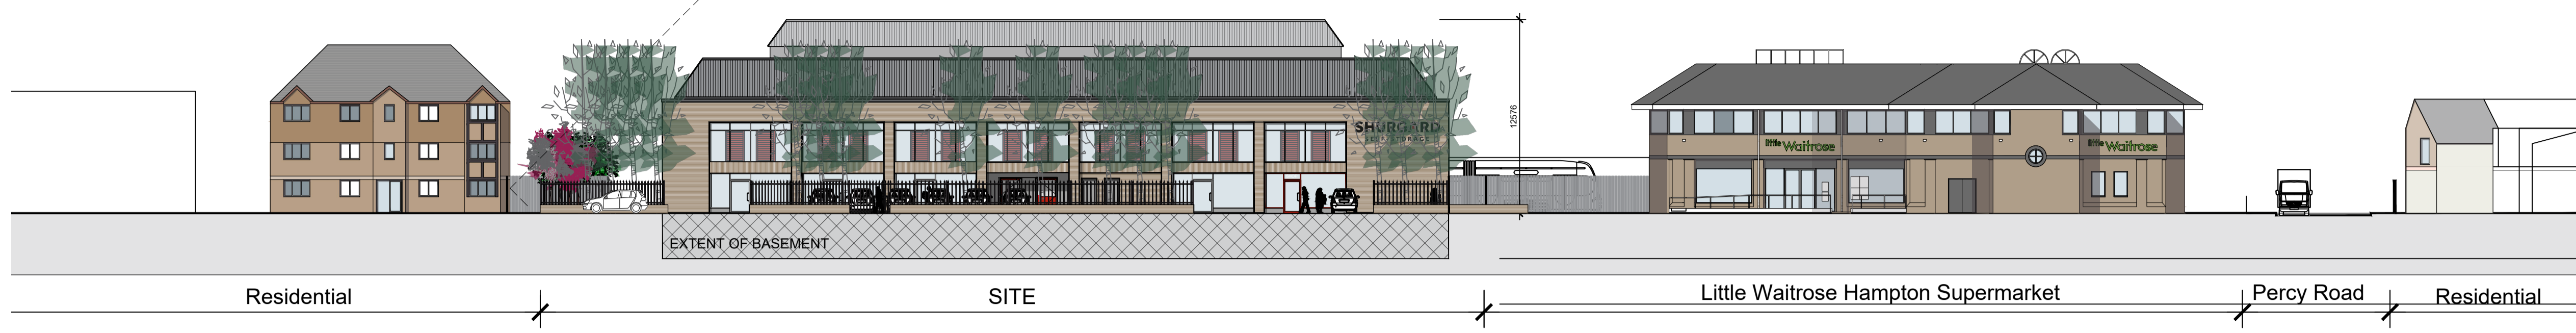


SOUTH ELEVATION TO THE OLDFIELD ROAD

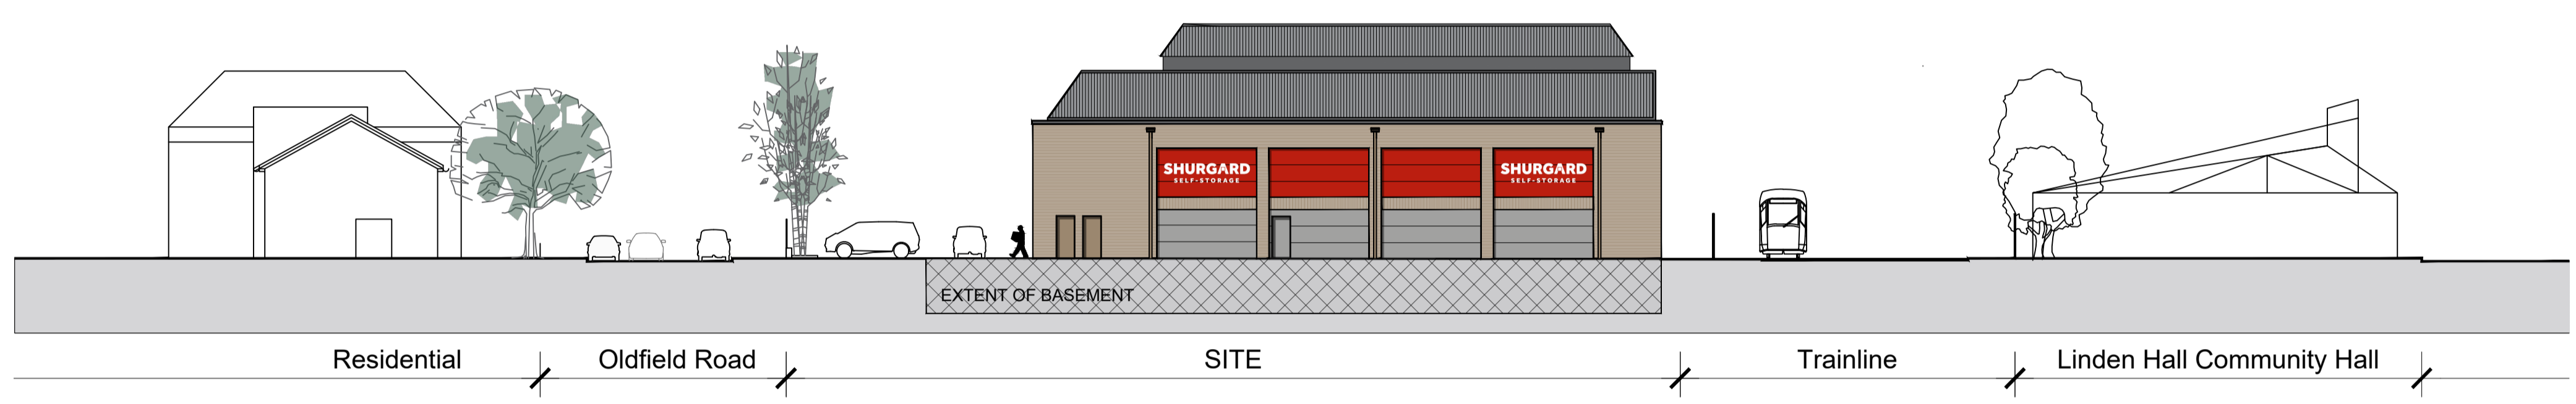

EAST ELEVATION TO WAITROSE CAR PARK

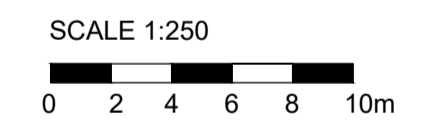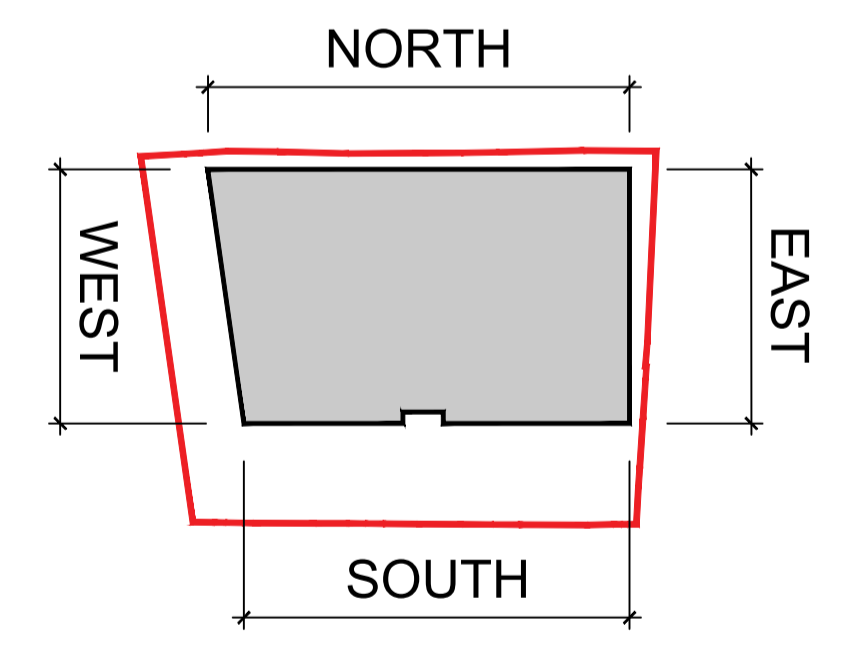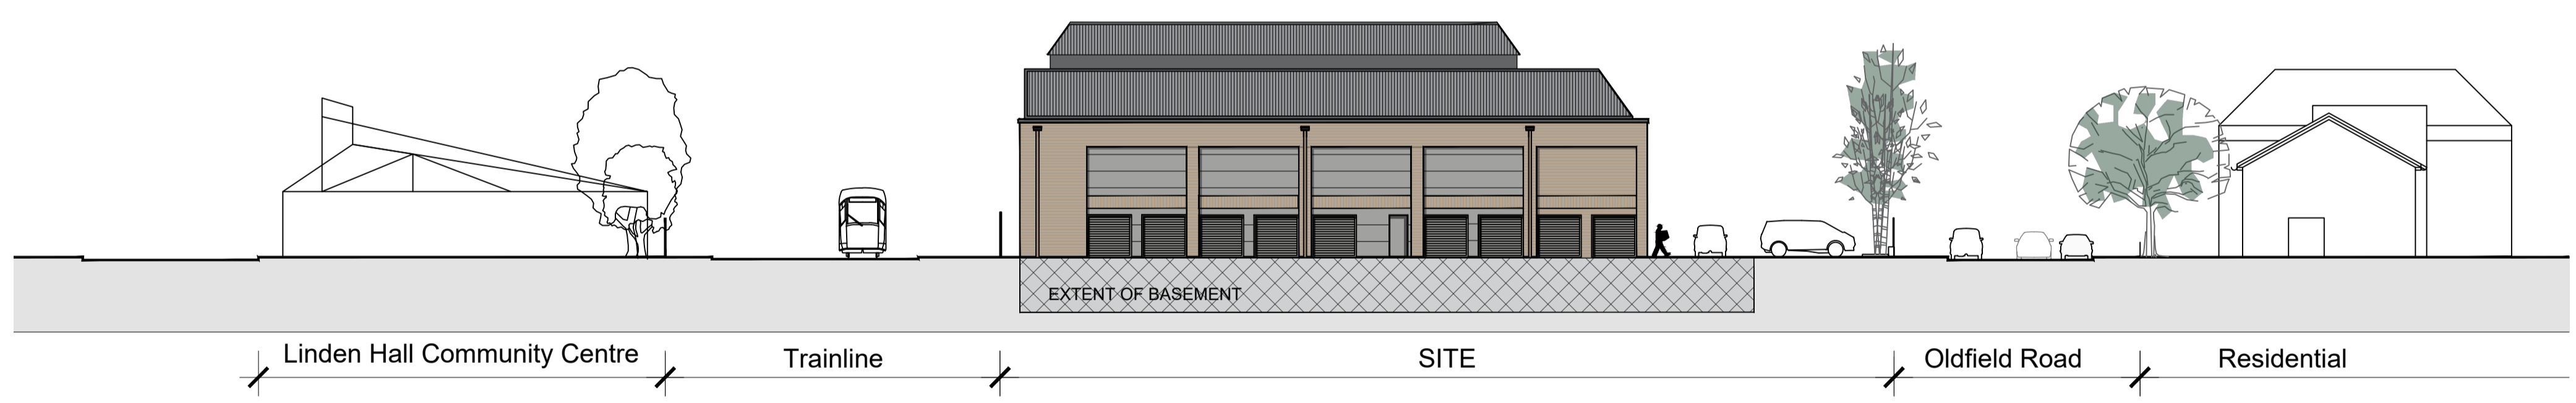

WEST ELEVATION

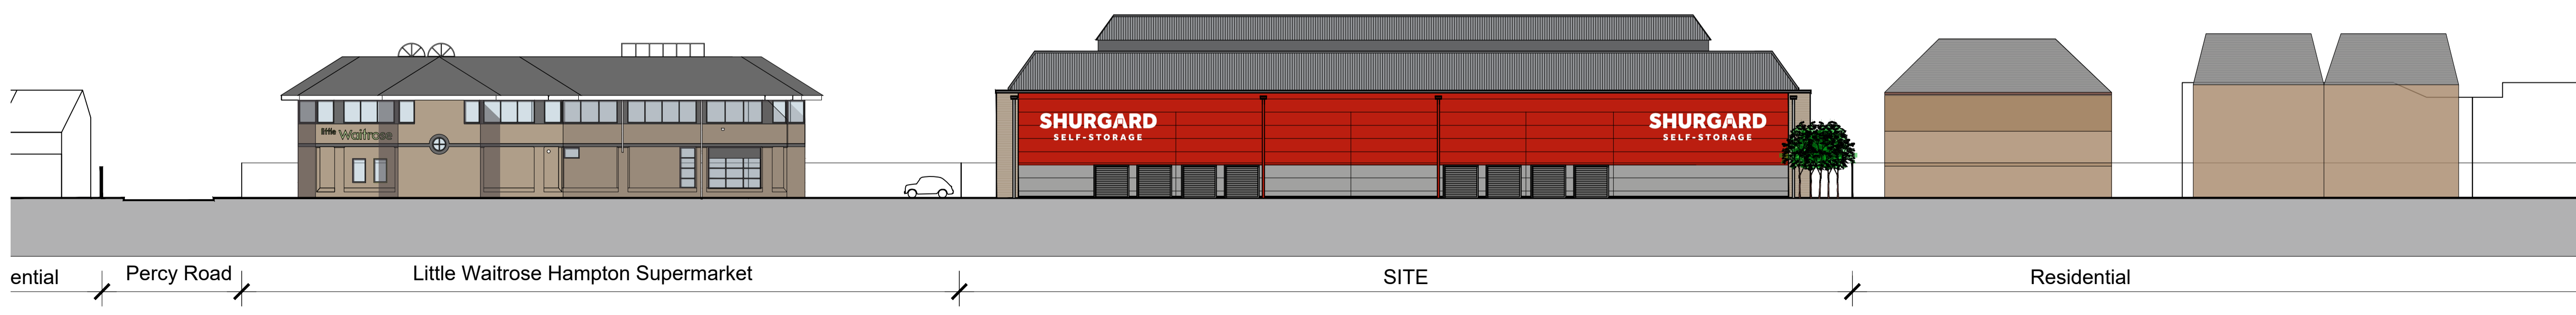

NORTH ELEVATION FROM THE TRAINLINE

PLANNING

SCALE	DATE	DRAWN	CHECKED
1:250@A1	MAR'24	AF	DA

PROJECT
Shurgard
 Oldfield Road
 Hampton: TW12 2HR

DRAWING
 Contextual Elevations
 As Proposed

Threesixty
 Architecture

10 MONTROSE STREET
 GLASGOW
 G1 1RE

0141 229 7575
 www.360architecture.com

DRAWING No.
23053GA-D-008