
 
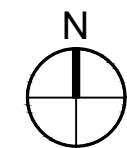


All levels and dimensions to be checked on site prior to construction / fabrication; report discrepancies immediately. Do not scale dimensions from this drawings. This drawing is copyright protected.

REVISION
 A 031023 Dims to boundary added

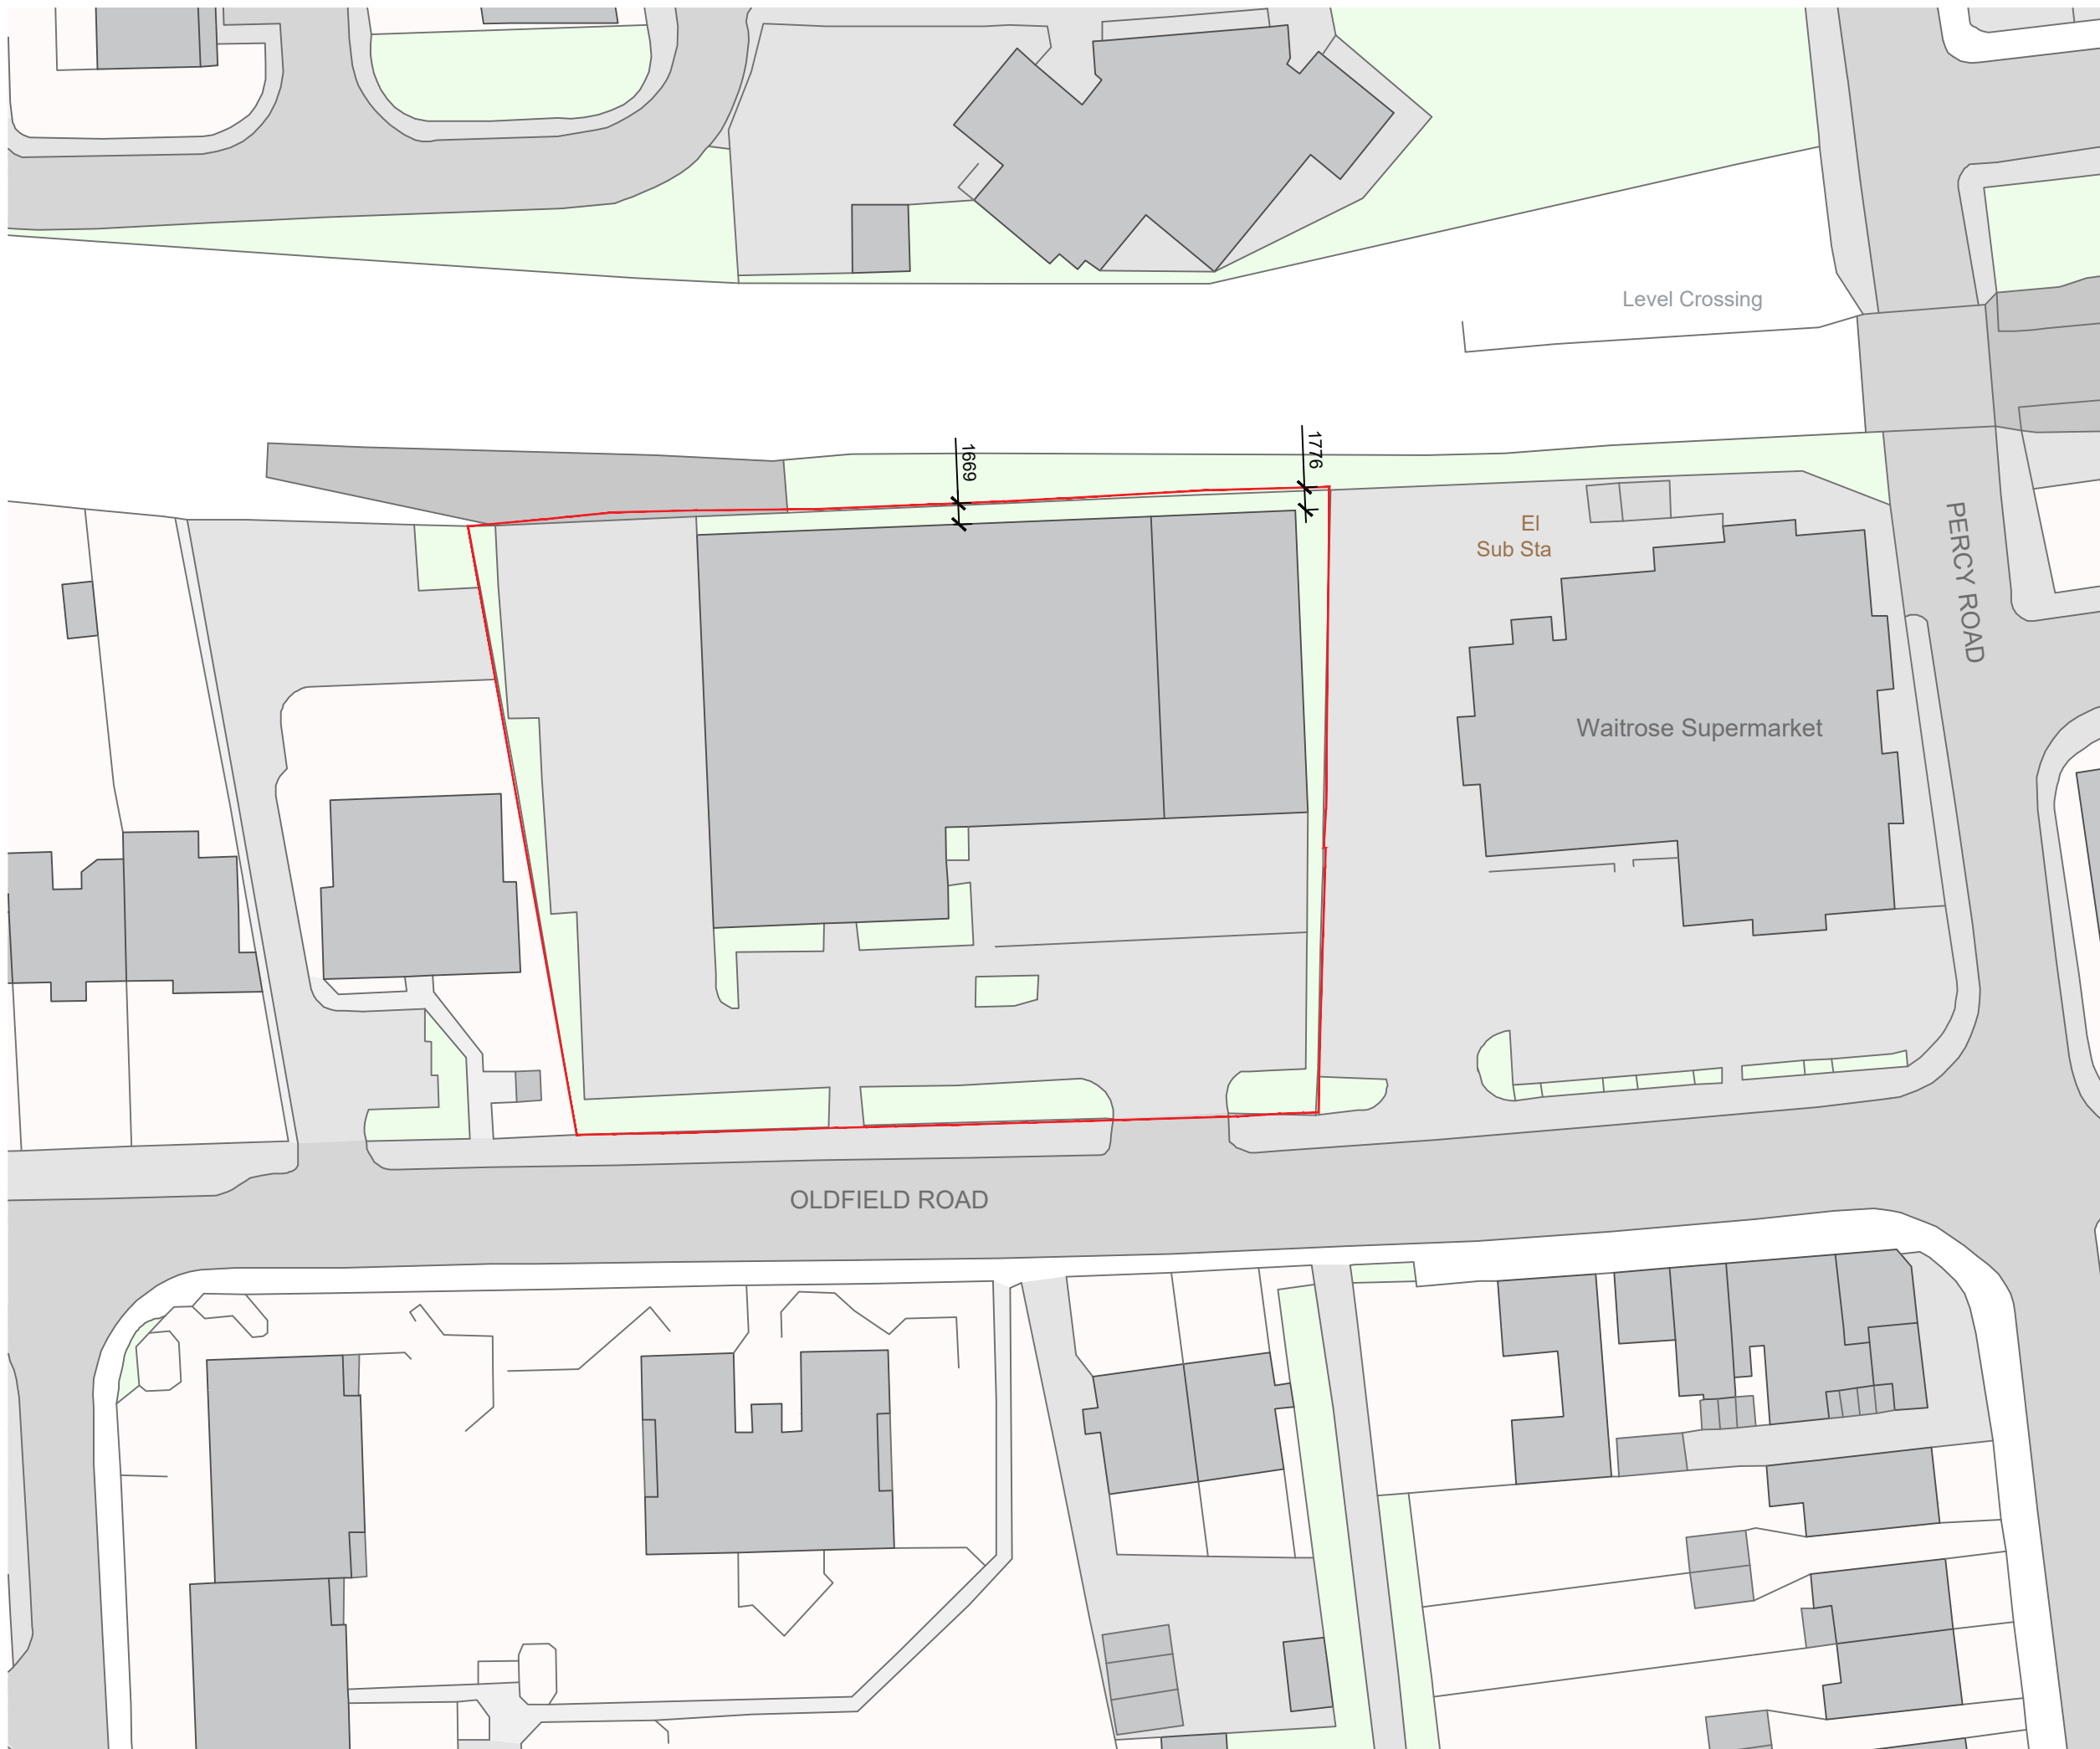

SCALE	DATE	DRAWN	CHECKED
1:500@A3	July 23	HP	AT

PROJECT
Shurgard
Oldfield Road
Hampton

DRAWING
Site Plan
As Existing

Threesixty
Architecture
 10 MONTROSE STREET
 GLASGOW
 G1 1RE
 t 0141 229 7575
 www.360architecture.com

DRAWING No.
23053GA-10-002A