


All levels and dimensions to be checked on site prior to construction / fabrication; report discrepancies immediately. Do not scale dimensions from this drawings. This drawing is copyright protected.


REVISION

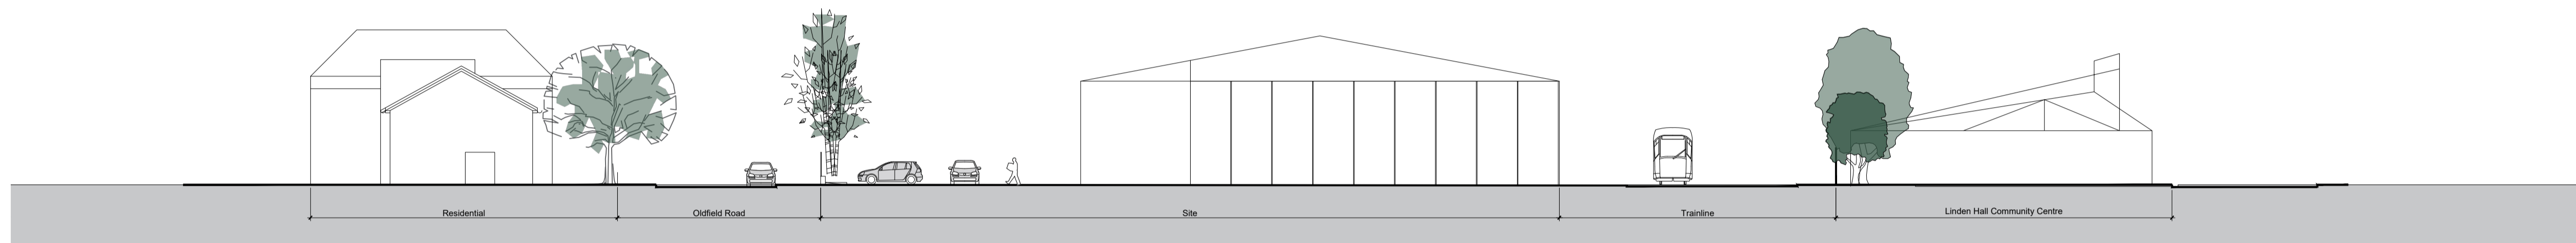


SOUTH ELEVATION FROM OLDFIELD ROAD




EAST ELEVATION FROM WAITROSE CAR PARK

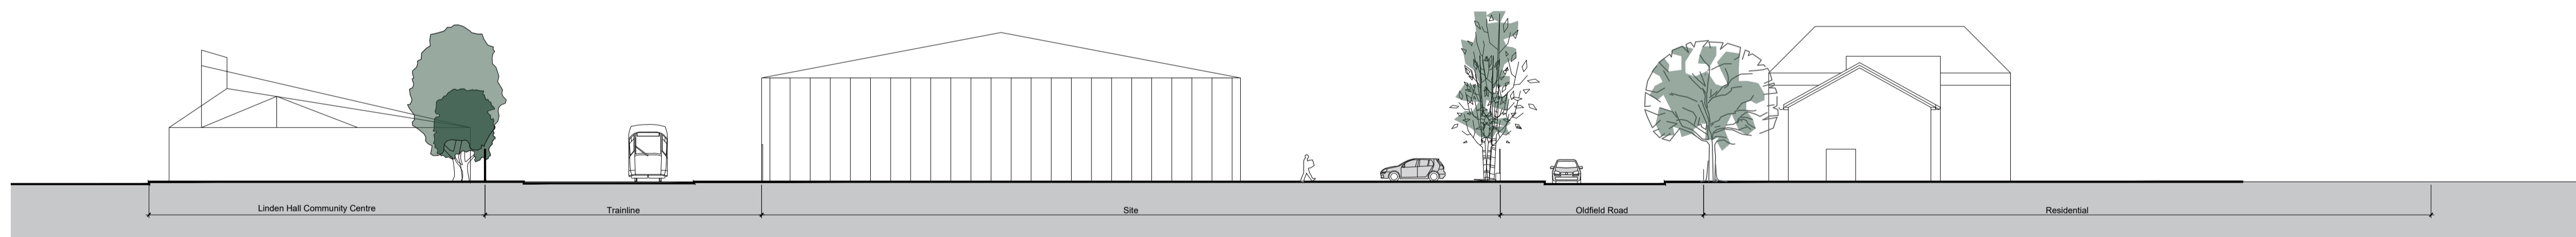

WEST ELEVATION

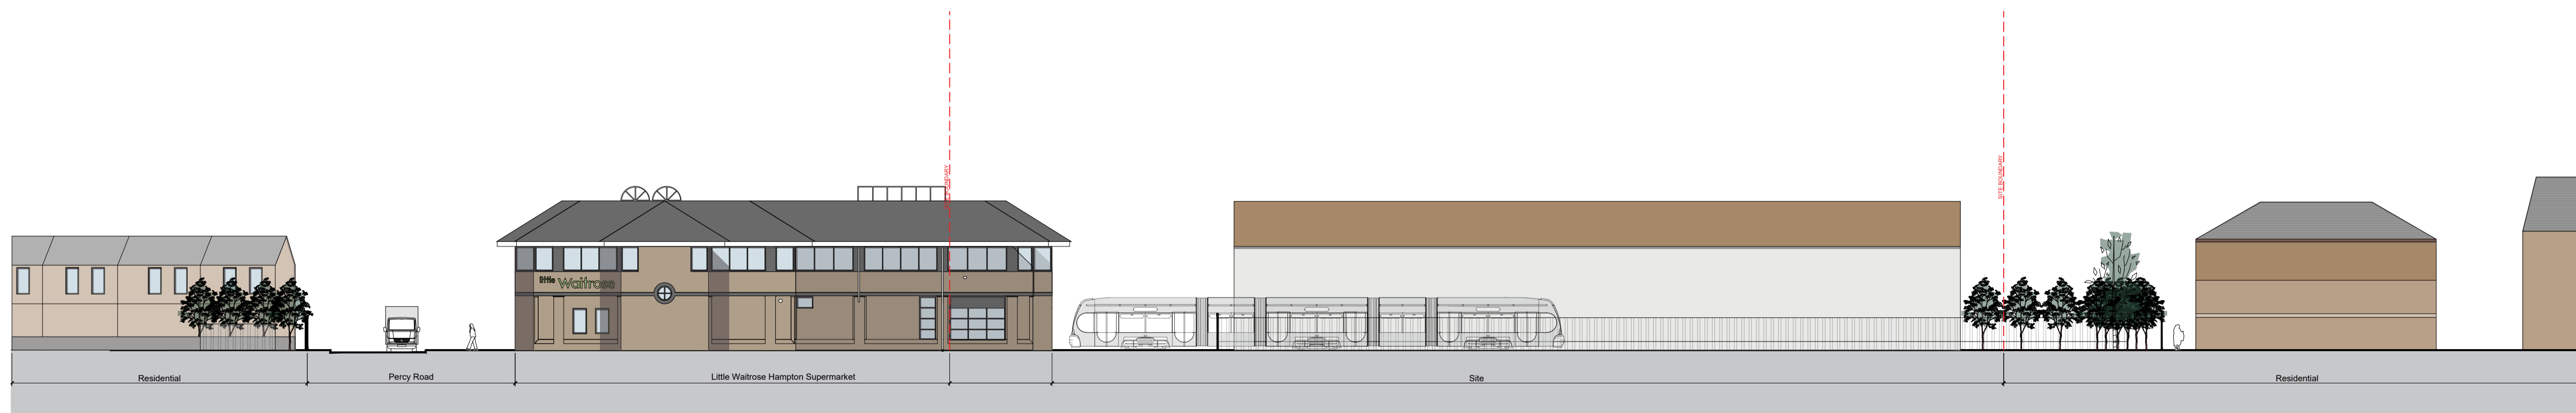

NORTH ELEVATION FROM TRAINLINE

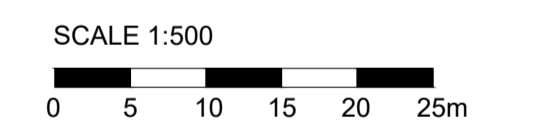

PLANNING

SCALE	DATE	DRAWN	CHECKED
1:500 @A1	July '23	HP	AT

PROJECT
Shurgard
 Oldfield Road
 Hampton

DRAWING
 Site Elevations
 As Existing

Threesixty
 Architecture

10 MONTROSE STREET
 GLASGOW G1 1RE
 0141 229 7575
 www.360architecture.com

DRAWING No.
23053GA-10-003