



Existing Ground Floor Plan
Scale 1:100

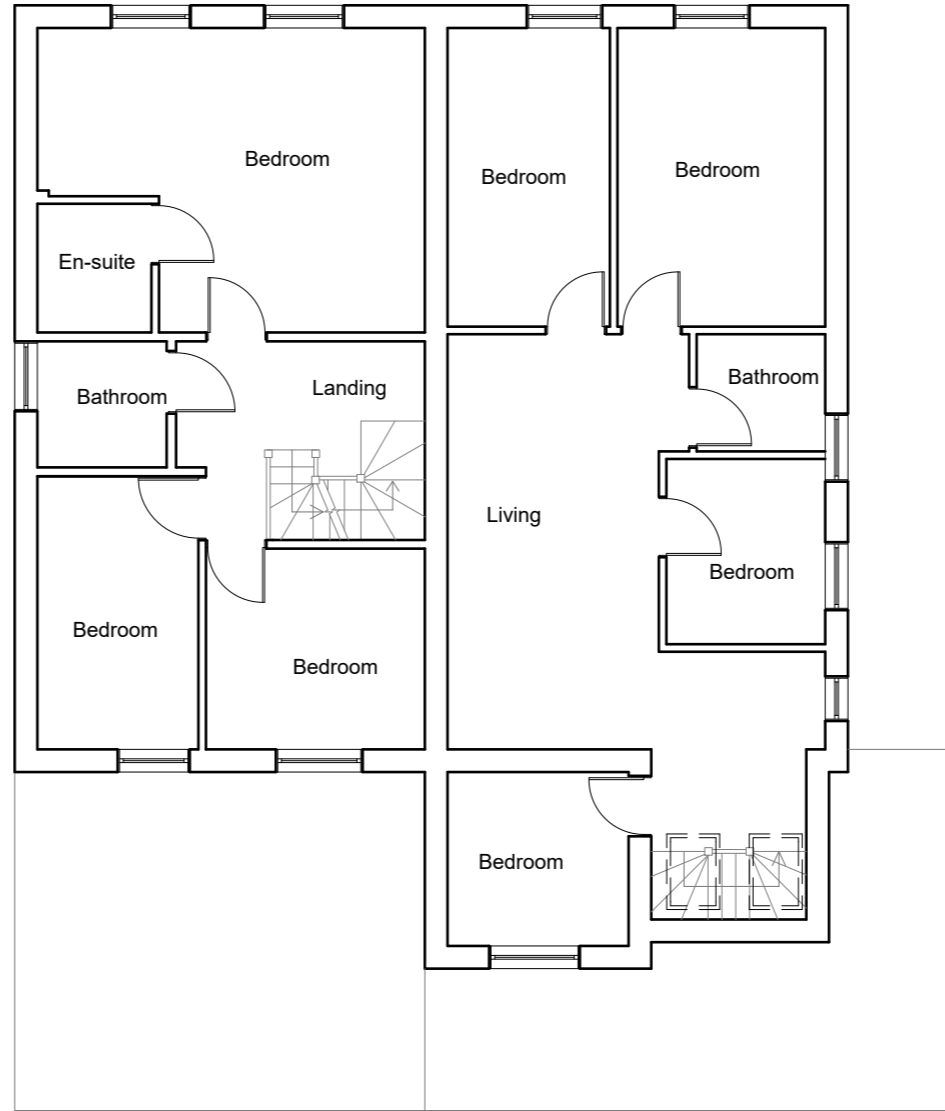


Existing First Floor Plan
Scale 1:100

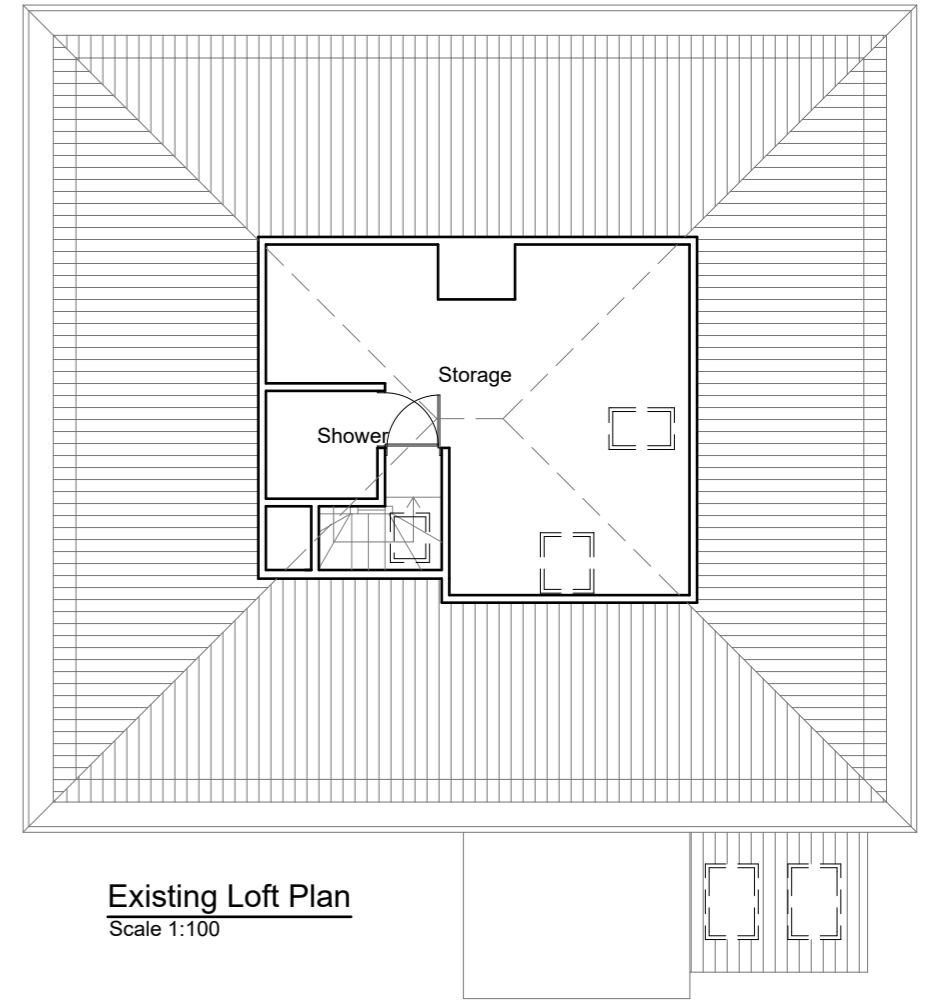

Existing Loft Plan
Scale 1:100

1:100

 

Project: 561-563 Upper Richmond Road West East Sheen SW14 7ED	Title: Existing Floor Plans	Scale: 1:100 @ A3 Date: 03 . 2024 Drawing No.: 175 - 01/MT Revision