




Existing Front Elevation
Scale:1:100

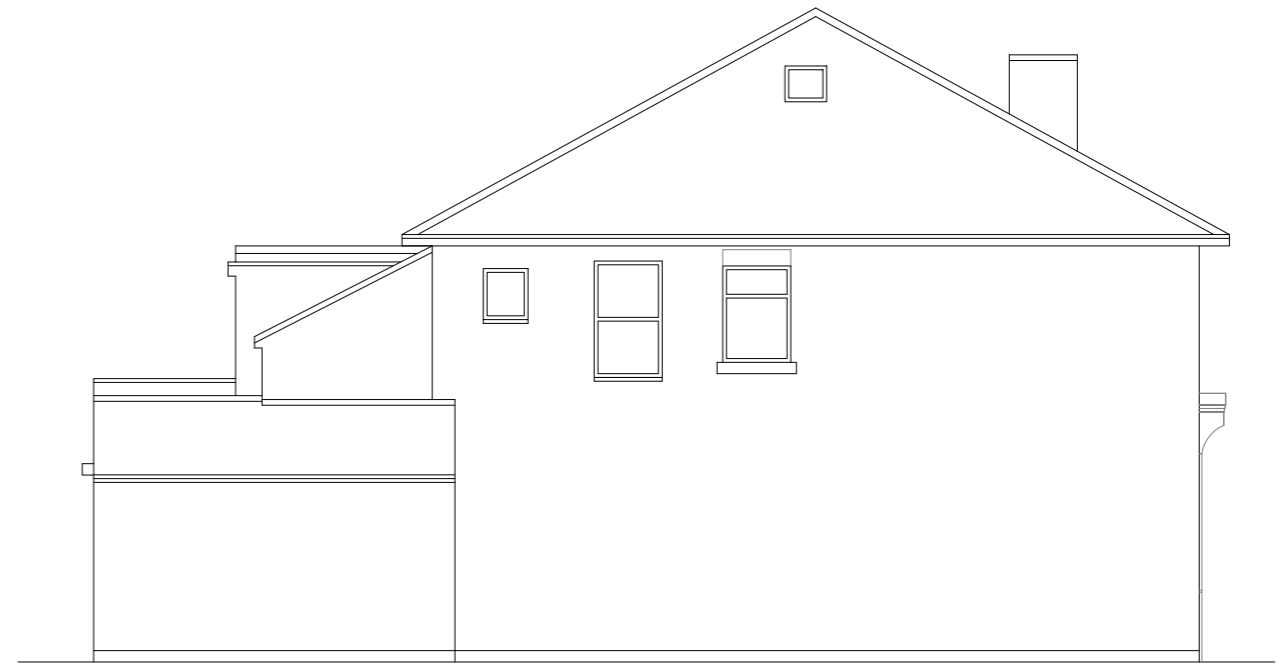


Existing Side Elevation
Scale:1:100



Existing Rear Elevation
Scale:1:100



Existing Side Elevation
Scale:1:100

 

Project: 561-563 Upper Richmond Road West East Sheen SW14 7ED	Title: Existing Elevations	Scale: 1:100 @ A3 Date: 03 . 2024 Drawing No.: 175 - 02/MT
Revision		